


EXISTING TYPICAL SECTION
IL 50 (CICERO AVE.)
STA. 506+80 TO STA. 544+44

LEGEND:

- ① EXISTING HMA SURFACE (6" TO 8-1/2")
- ② EXISTING P.C.C. PAVEMENT, 10"
- ③ EXISTING CURB AND GUTTER - TYPE B-6.24
- ④ EXISTING HMA PAVEMENT REMOVAL OR EXISTING P.C.C. SIDEWALK REMOVAL
- ⑤ PROPOSED P.C.C. SIDEWALK, 5" *
- ⑥ PROPOSED COMB. CONC. C&G REMOVAL AND REPLACEMENT

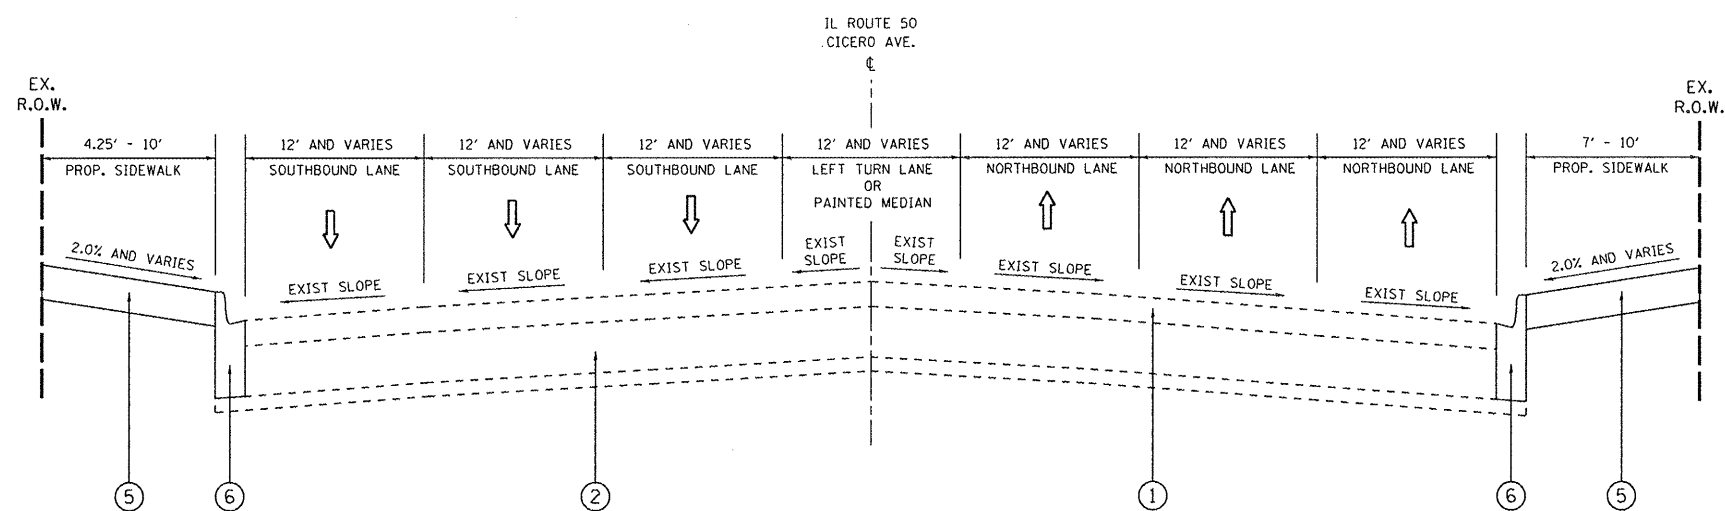

PROPOSED TYPICAL SECTION
IL 50 (CICERO AVE.)
STA. 506+80 TO STA. 544+44

NOTES:

* 4" SUBBASE GRANULAR MATERIAL UNDER PROPOSED SIDEWALK SHALL NOT BE PAID FOR SEPERATELY BUT WILL BE INCLUDED IN THE COST PER SQUARE FOOT OF THE PROPOSED SIDEWALK.

FILE NAME =	USER NAME = rothenbergmp	DESIGNED -	REVISED -
c:\pwork\pwork\rothenbergmp\d0150229	PI11109-shr-xxsh-t-1150-Design.dgn	DRAWN -	REVISED -
	PLOT SCALE = 100.0000' / 1"	CHECKED -	REVISED -
	PLOT DATE = 6/1/2012	DATE -	REVISED -

STATE OF ILLINOIS
DEPARTMENT OF TRANSPORTATION

IL RTE. 50 (CICERO AVE.) - (34TH STREET TO PERSHING ROAD)
EXISTING AND PROPOSED TYPICAL SECTIONS

SCALE: SHEET NO. OF SHEETS STA. TO STA.

F.A.P. RTE.	SECTION	COUNTY	TOTAL SHEETS	SHEET NO.
350	2010-050-1	COOK	44	5
FED. ROAD DIST. NO. 1 ILLINOIS FED. AID PROJECT			CONTRACT NO. 60L26	