


FINAL SURVEY	BY	DATE
SURVEYED		
PLOTTED		
NOTE BOOK		
AREAS CHECKED		
NO.		

ORIGINAL SURVEY	BY	DATE
SURVEYED		
PLOTTED		
NOTE BOOK		
AREAS CHECKED		
NO.		

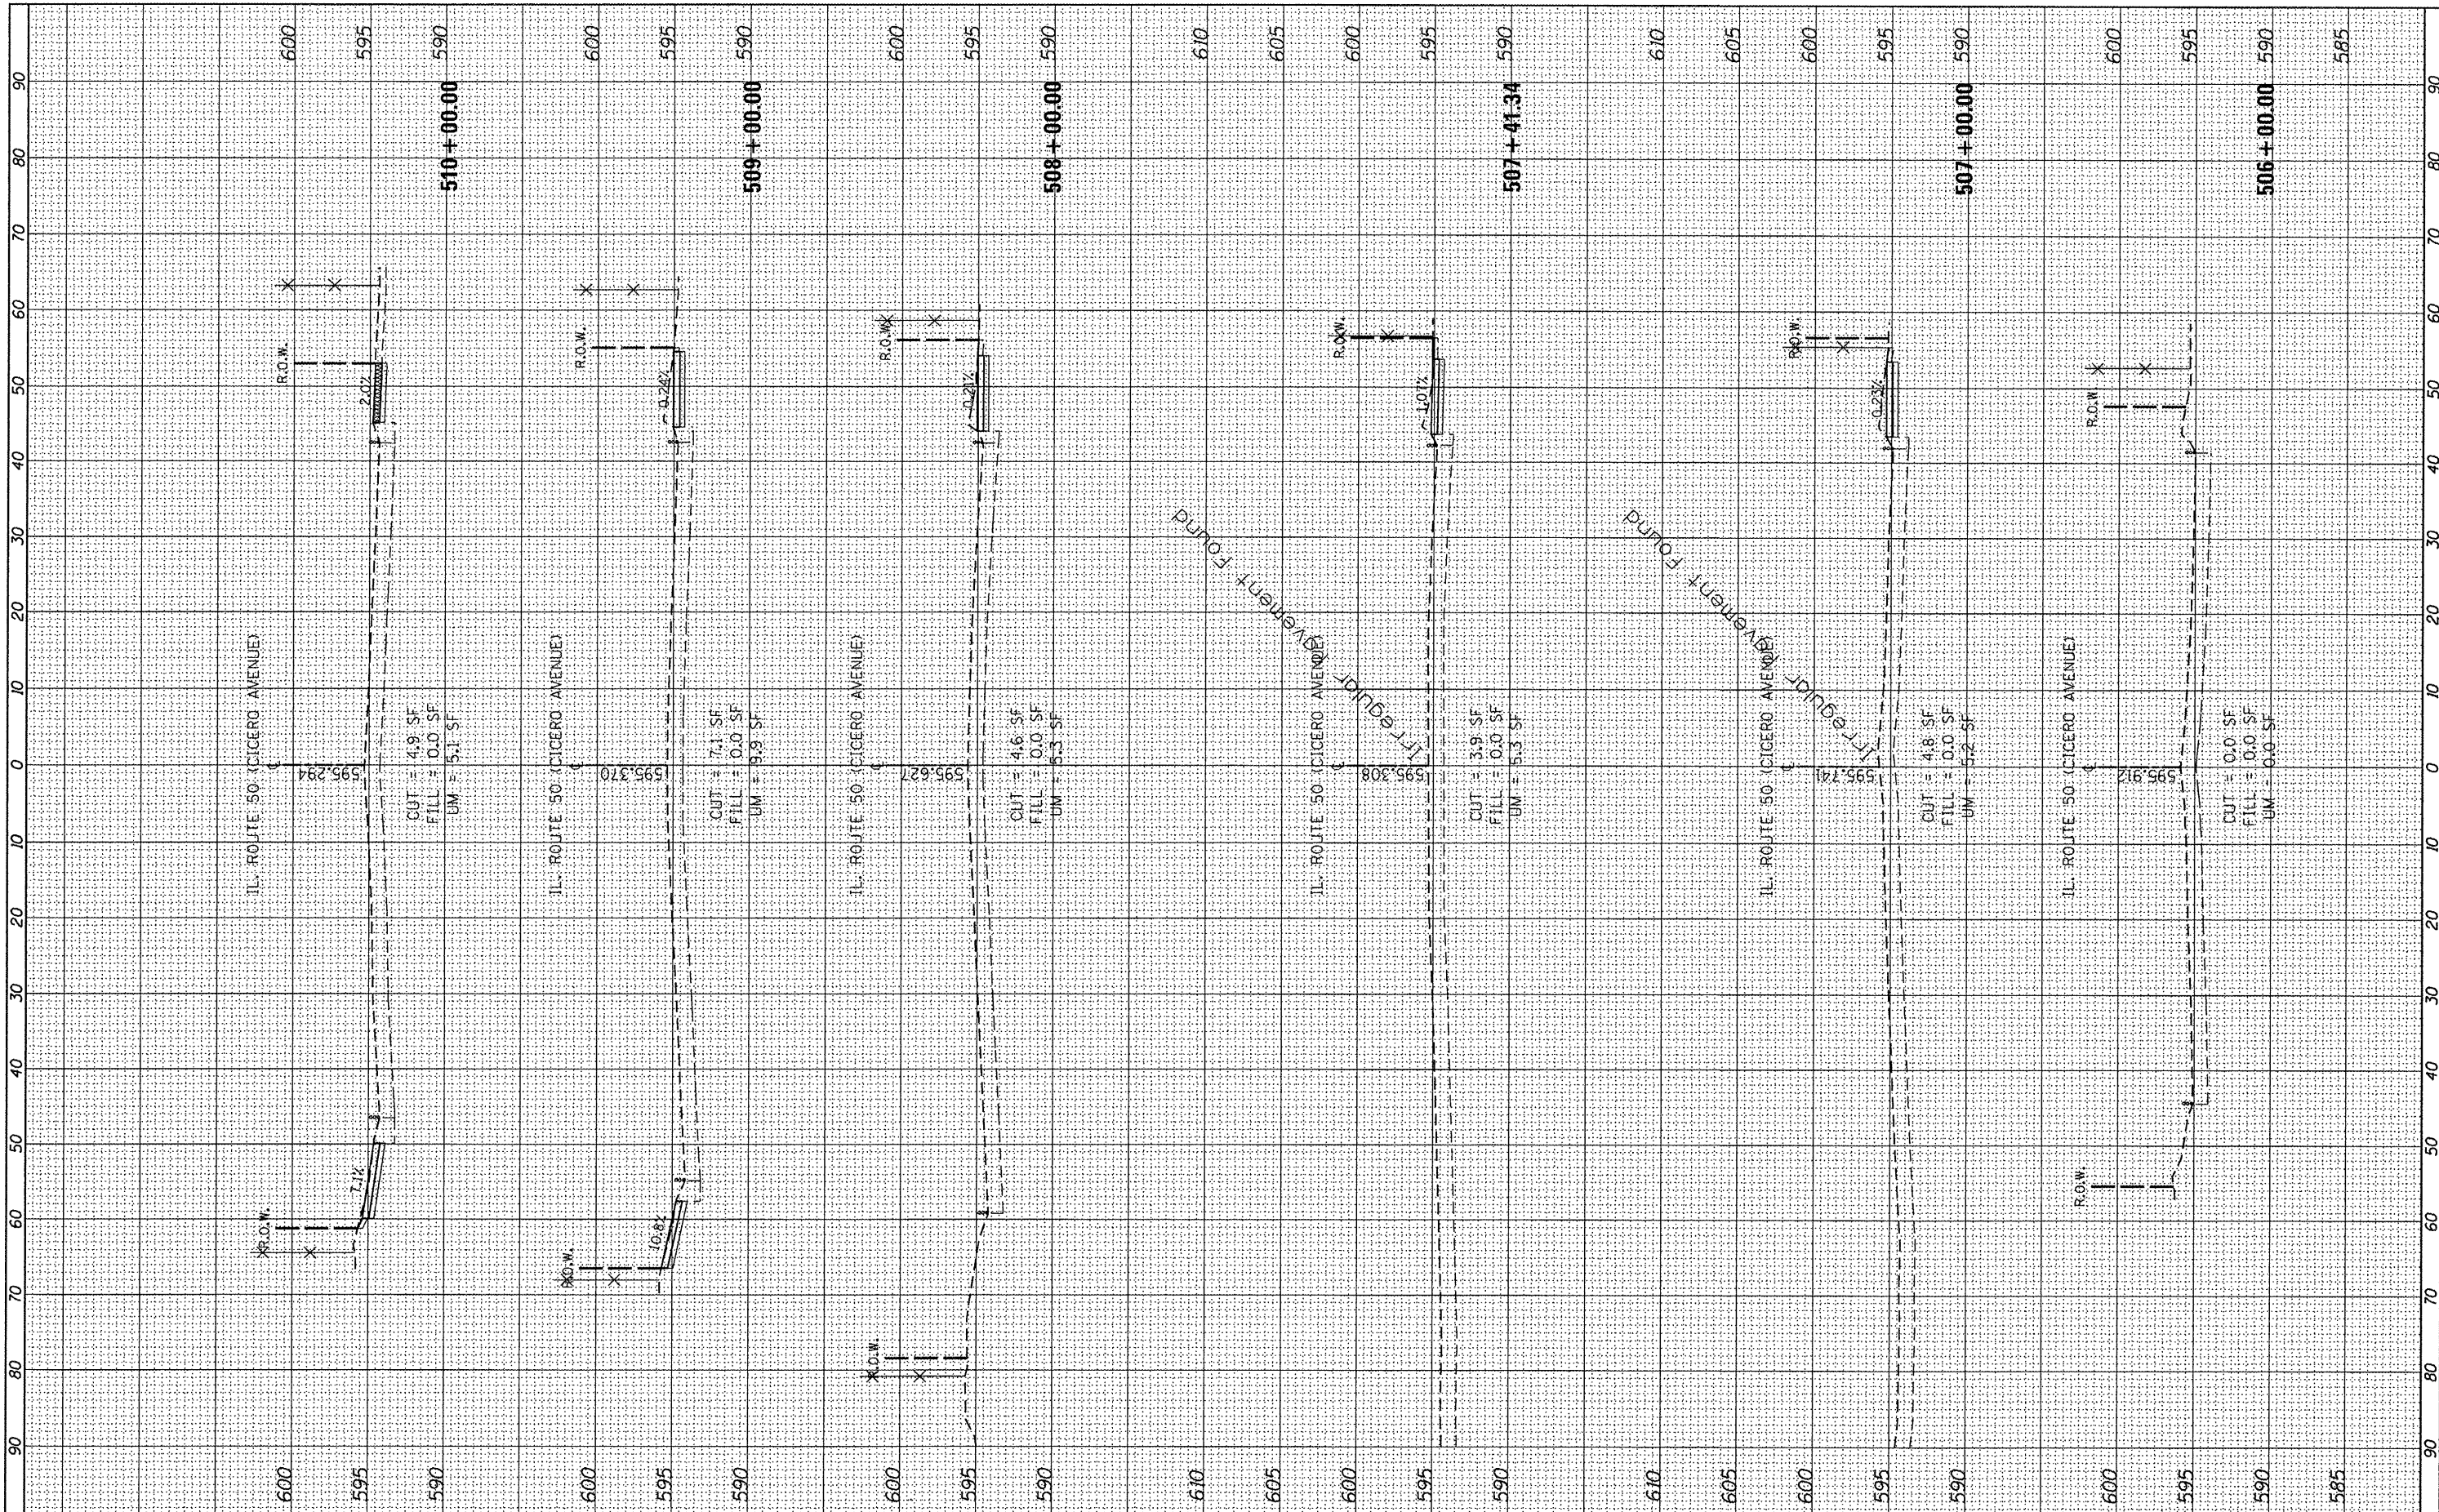

FILE NAME =	USER NAME = rothenbergmp	DESIGNED -	REVISED -
c:\pwwork\p1dot\rothenbergmp\d0150229\111109	shht-ssht-1150-Design.dgn	DRAWN -	REVISED -
PLOT SCALE = 20.0000' / 1"	CHECKED -	REVISED -	REVISED -
PLOT DATE = 6/1/2012	DATE -	REVISED -	REVISED -

**STATE OF ILLINOIS  
DEPARTMENT OF TRANSPORTATION**

<b>IL RTE. 50 (CICERO AVE.) - (34TH STREET TO PERSHING ROAD)</b>	
<b>CROSS SECTIONS</b>	
SCALE:	SHEET NO. OF SHEETS STA. 506+00.00 TO STA. 510+00.00

F.A.P. RTE. 350	SECTION 2010-050-1	COUNTY COOK	TOTAL SHEETS 44	SHEET NO. 37
FED. ROAD DIST. NO. 1 ILLINOIS FED. AID PROJECT			CONTRACT NO. 60L26	