


FINAL SURVEY	SURVEYED	BY	DATE
NOTE BOOK	PLOTTED		
NO.	AREAS CHECKED		

ORIGINAL SURVEY	SURVEYED	BY	DATE
NOTE BOOK	PLOTTED		
NO.	AREAS CHECKED		

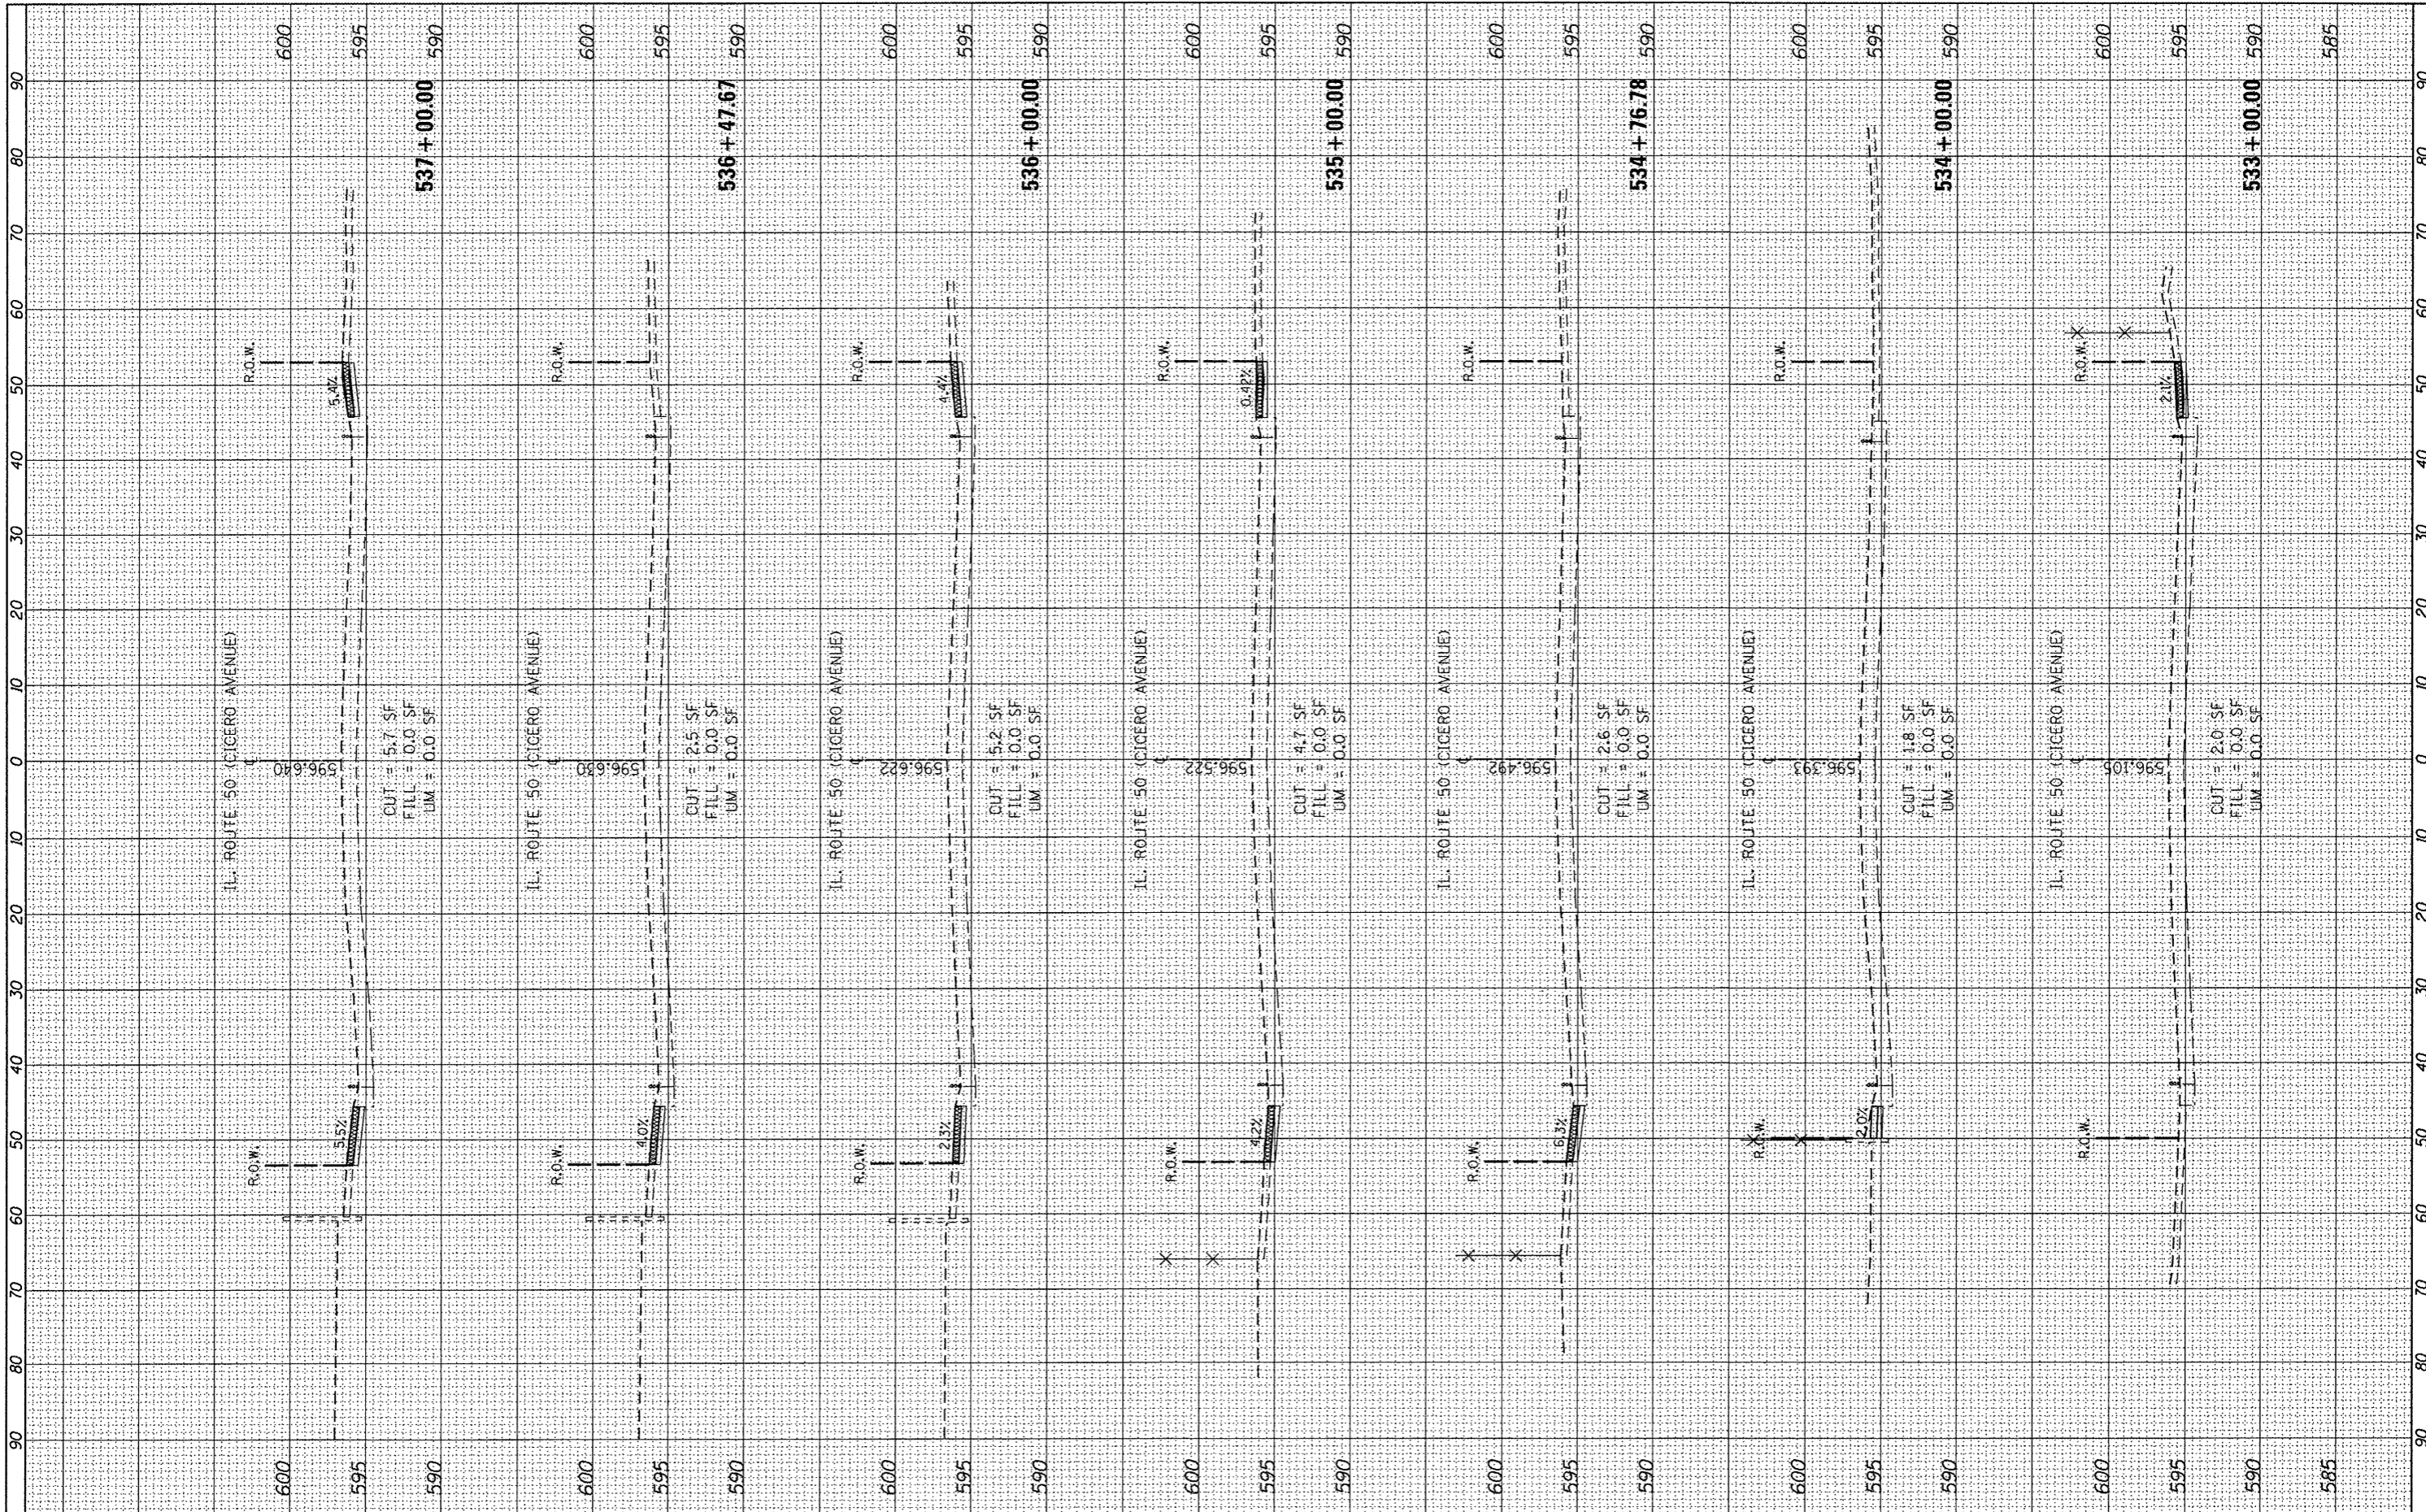

FILE NAME =	USER NAME = rothenbergmp	DESIGNED -	REVISED -	STATE OF ILLINOIS DEPARTMENT OF TRANSPORTATION IL RTE. 50 (CICERO AVE.) - (34TH STREET TO PERSHING ROAD) CROSS SECTIONS SCALE: SHEET NO. OF SHEETS STA. 533+00.00 TO STA. 537+00.00	F.A.#.	SECTION	COUNTY	TOTAL SHEETS	SHEET NO.
c:\pw_work\pawid\rothenbergmp\0150229\P11118	sh-t-xssht-1150-Design.dgn	DRAWN -	REVISED -		350	2010-050-1	COOK	44	42
	PLOT SCALE = 20,0000' / in.	CHECKED -	REVISED -		CONTRACT NO. 60L26				
	PLOT DATE = 6/1/2012	DATE -	REVISED -		FED. ROAD DIST. NO. 1 ILLINOIS FED. AID PROJECT				