


FINAL SURVEY	BY	DATE
SURVEYED		
PLOTTED		
NOTE BOOK		
NO.		

ORIGINAL SURVEY	BY	DATE
SURVEYED		
PLOTTED		
NOTE BOOK		
NO.		

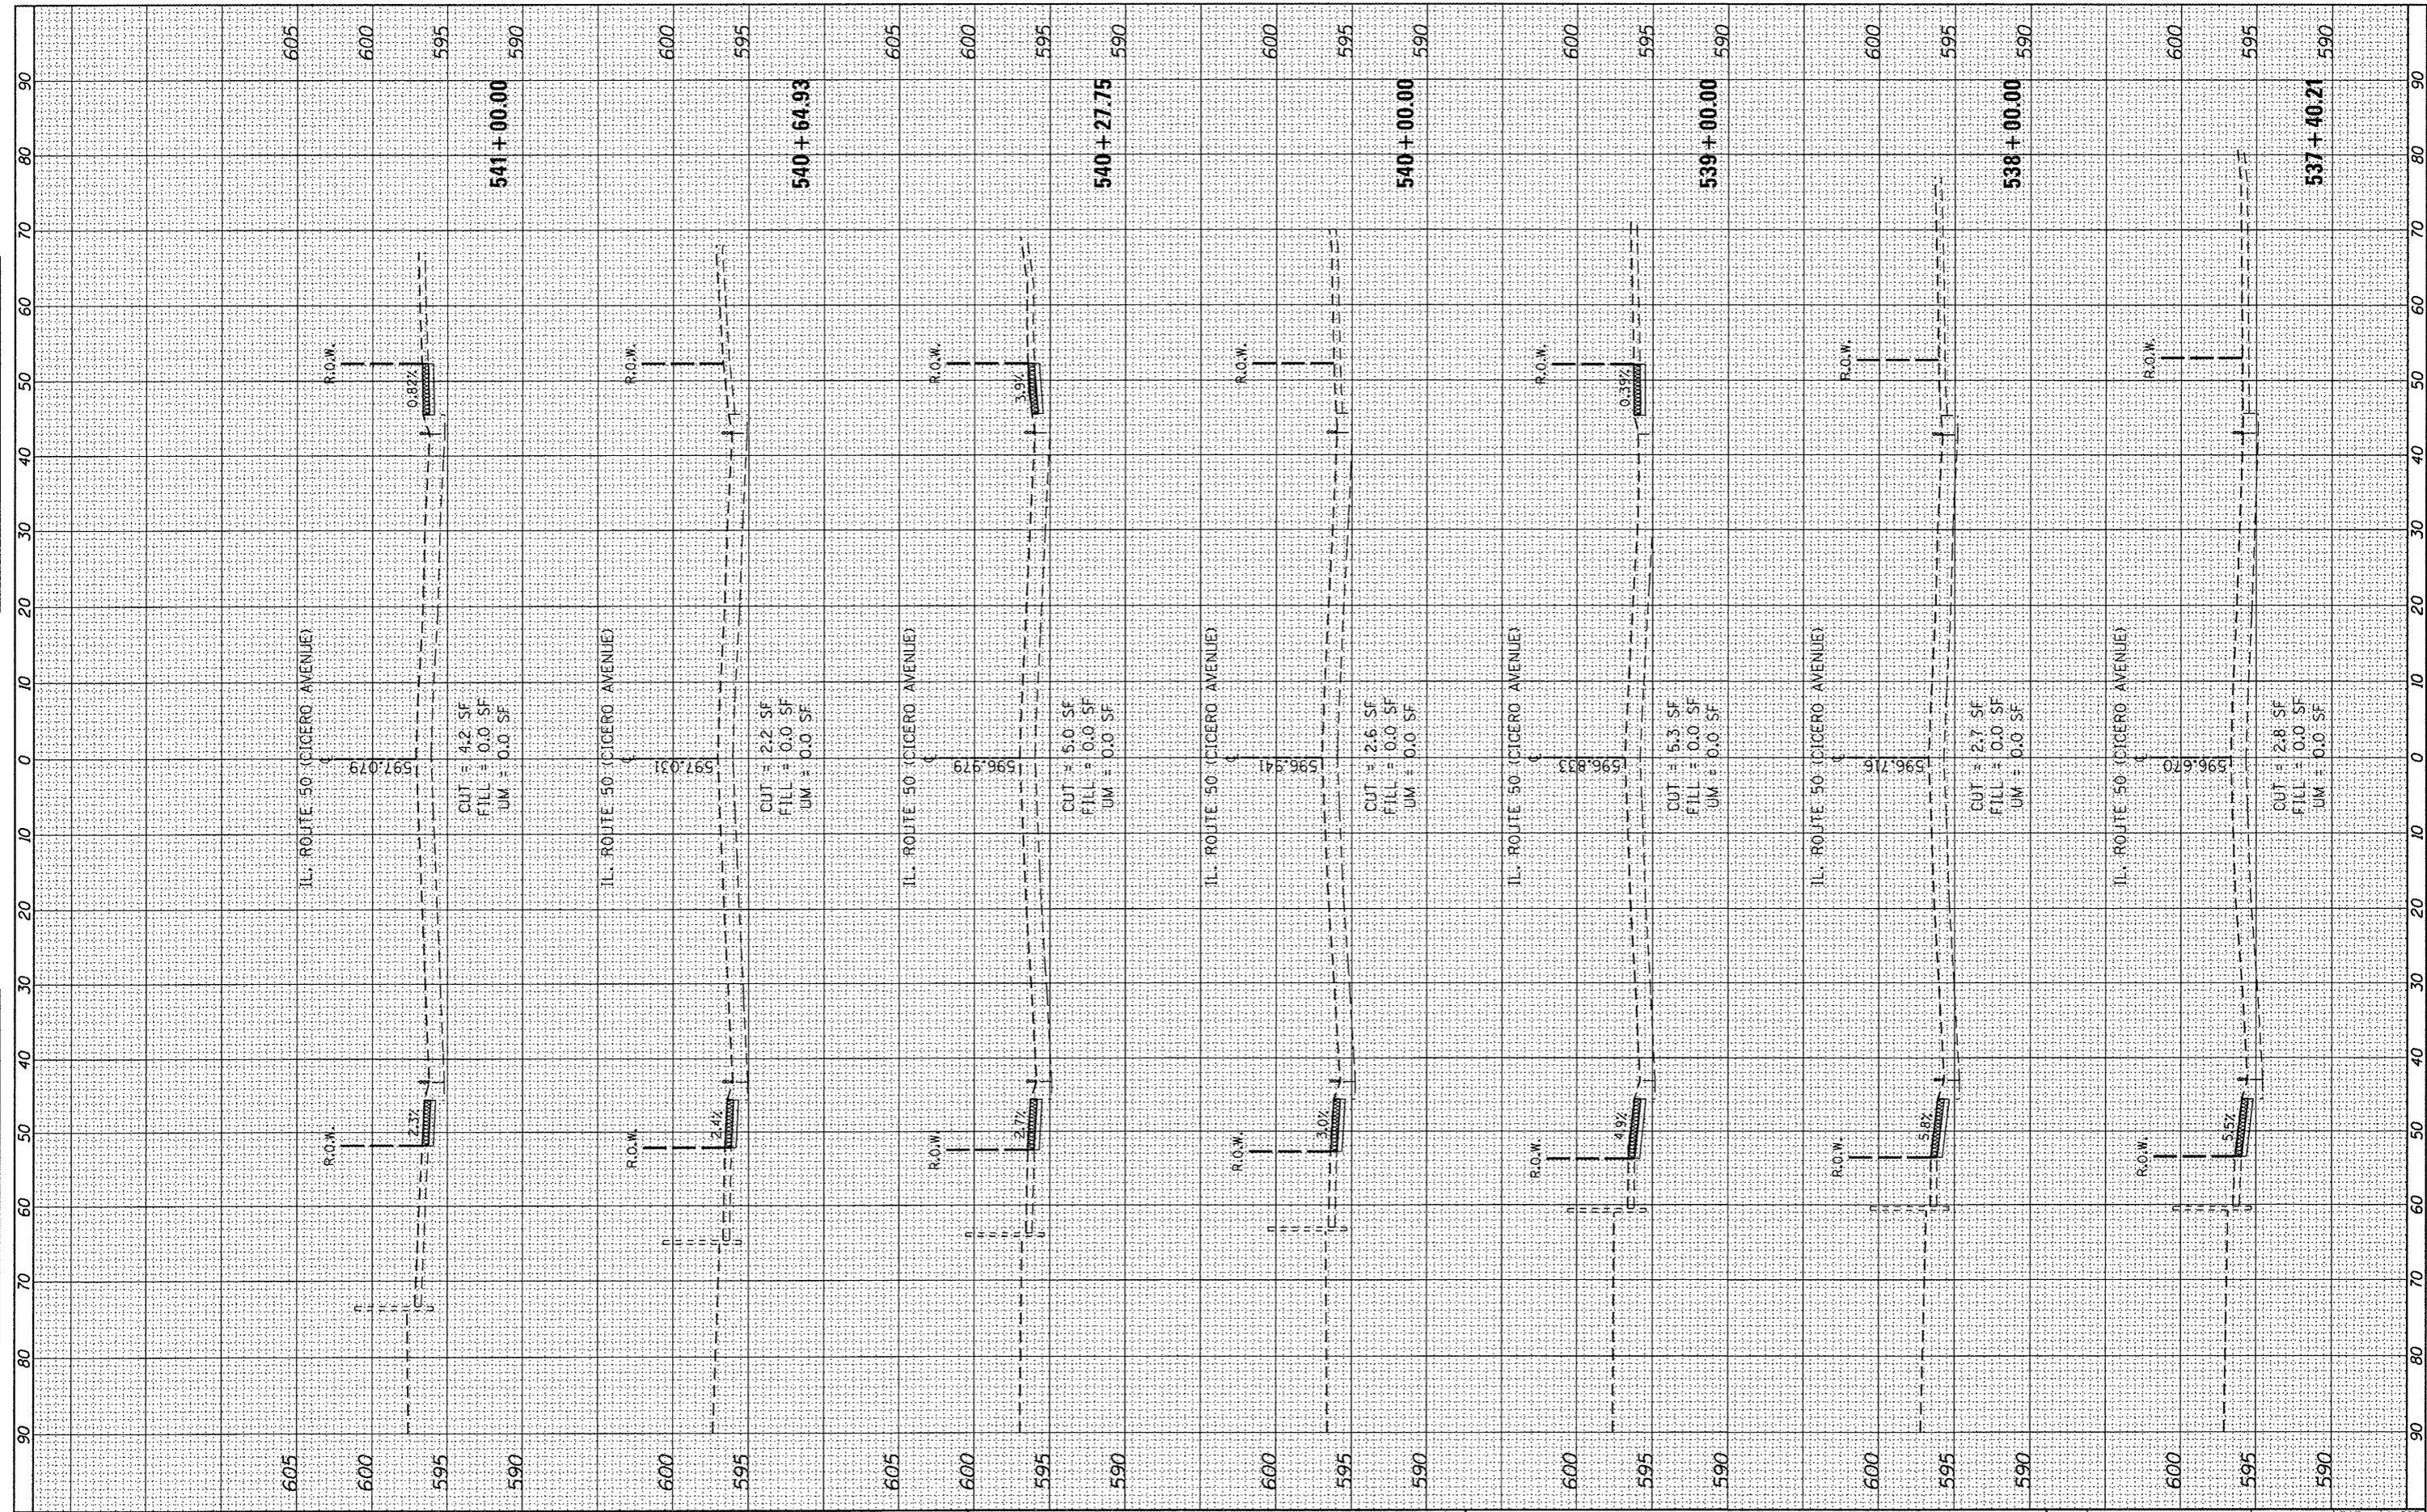

FILE NAME =	USER NAME = rothenbergmp	DESIGNED -	REVISED -	STATE OF ILLINOIS DEPARTMENT OF TRANSPORTATION	IL RTE. 50 (CICERO AVE.) - (34TH STREET TO PERSHING ROAD) CROSS SECTIONS			F.A.P. RTE. 350	SECTION 2010-050-1	COUNTY COOK	TOTAL SHEETS 44	SHEET NO. 43
c:\pwork\pwork\rothenbergmp\d0150229\P111109	shst-xxshst-1150-Design.dgn	DRAWN -	REVISED -		SCALE:	SHEET NO. OF SHEETS	STA. 537+00.21 TO STA. 541+00.00	FED. ROAD DIST. NO. 1 ILLINOIS FED. AID PROJECT				
		CHECKED -	REVISED -		CONTRACT NO. 60L26							
		DATE -	REVISED -									