


FINN	BY	DATE
SURVEYED		
NOTE BOOK		
NO.		

ORIGINAL	BY	DATE
SURVEYED		
NOTE BOOK		
NO.		

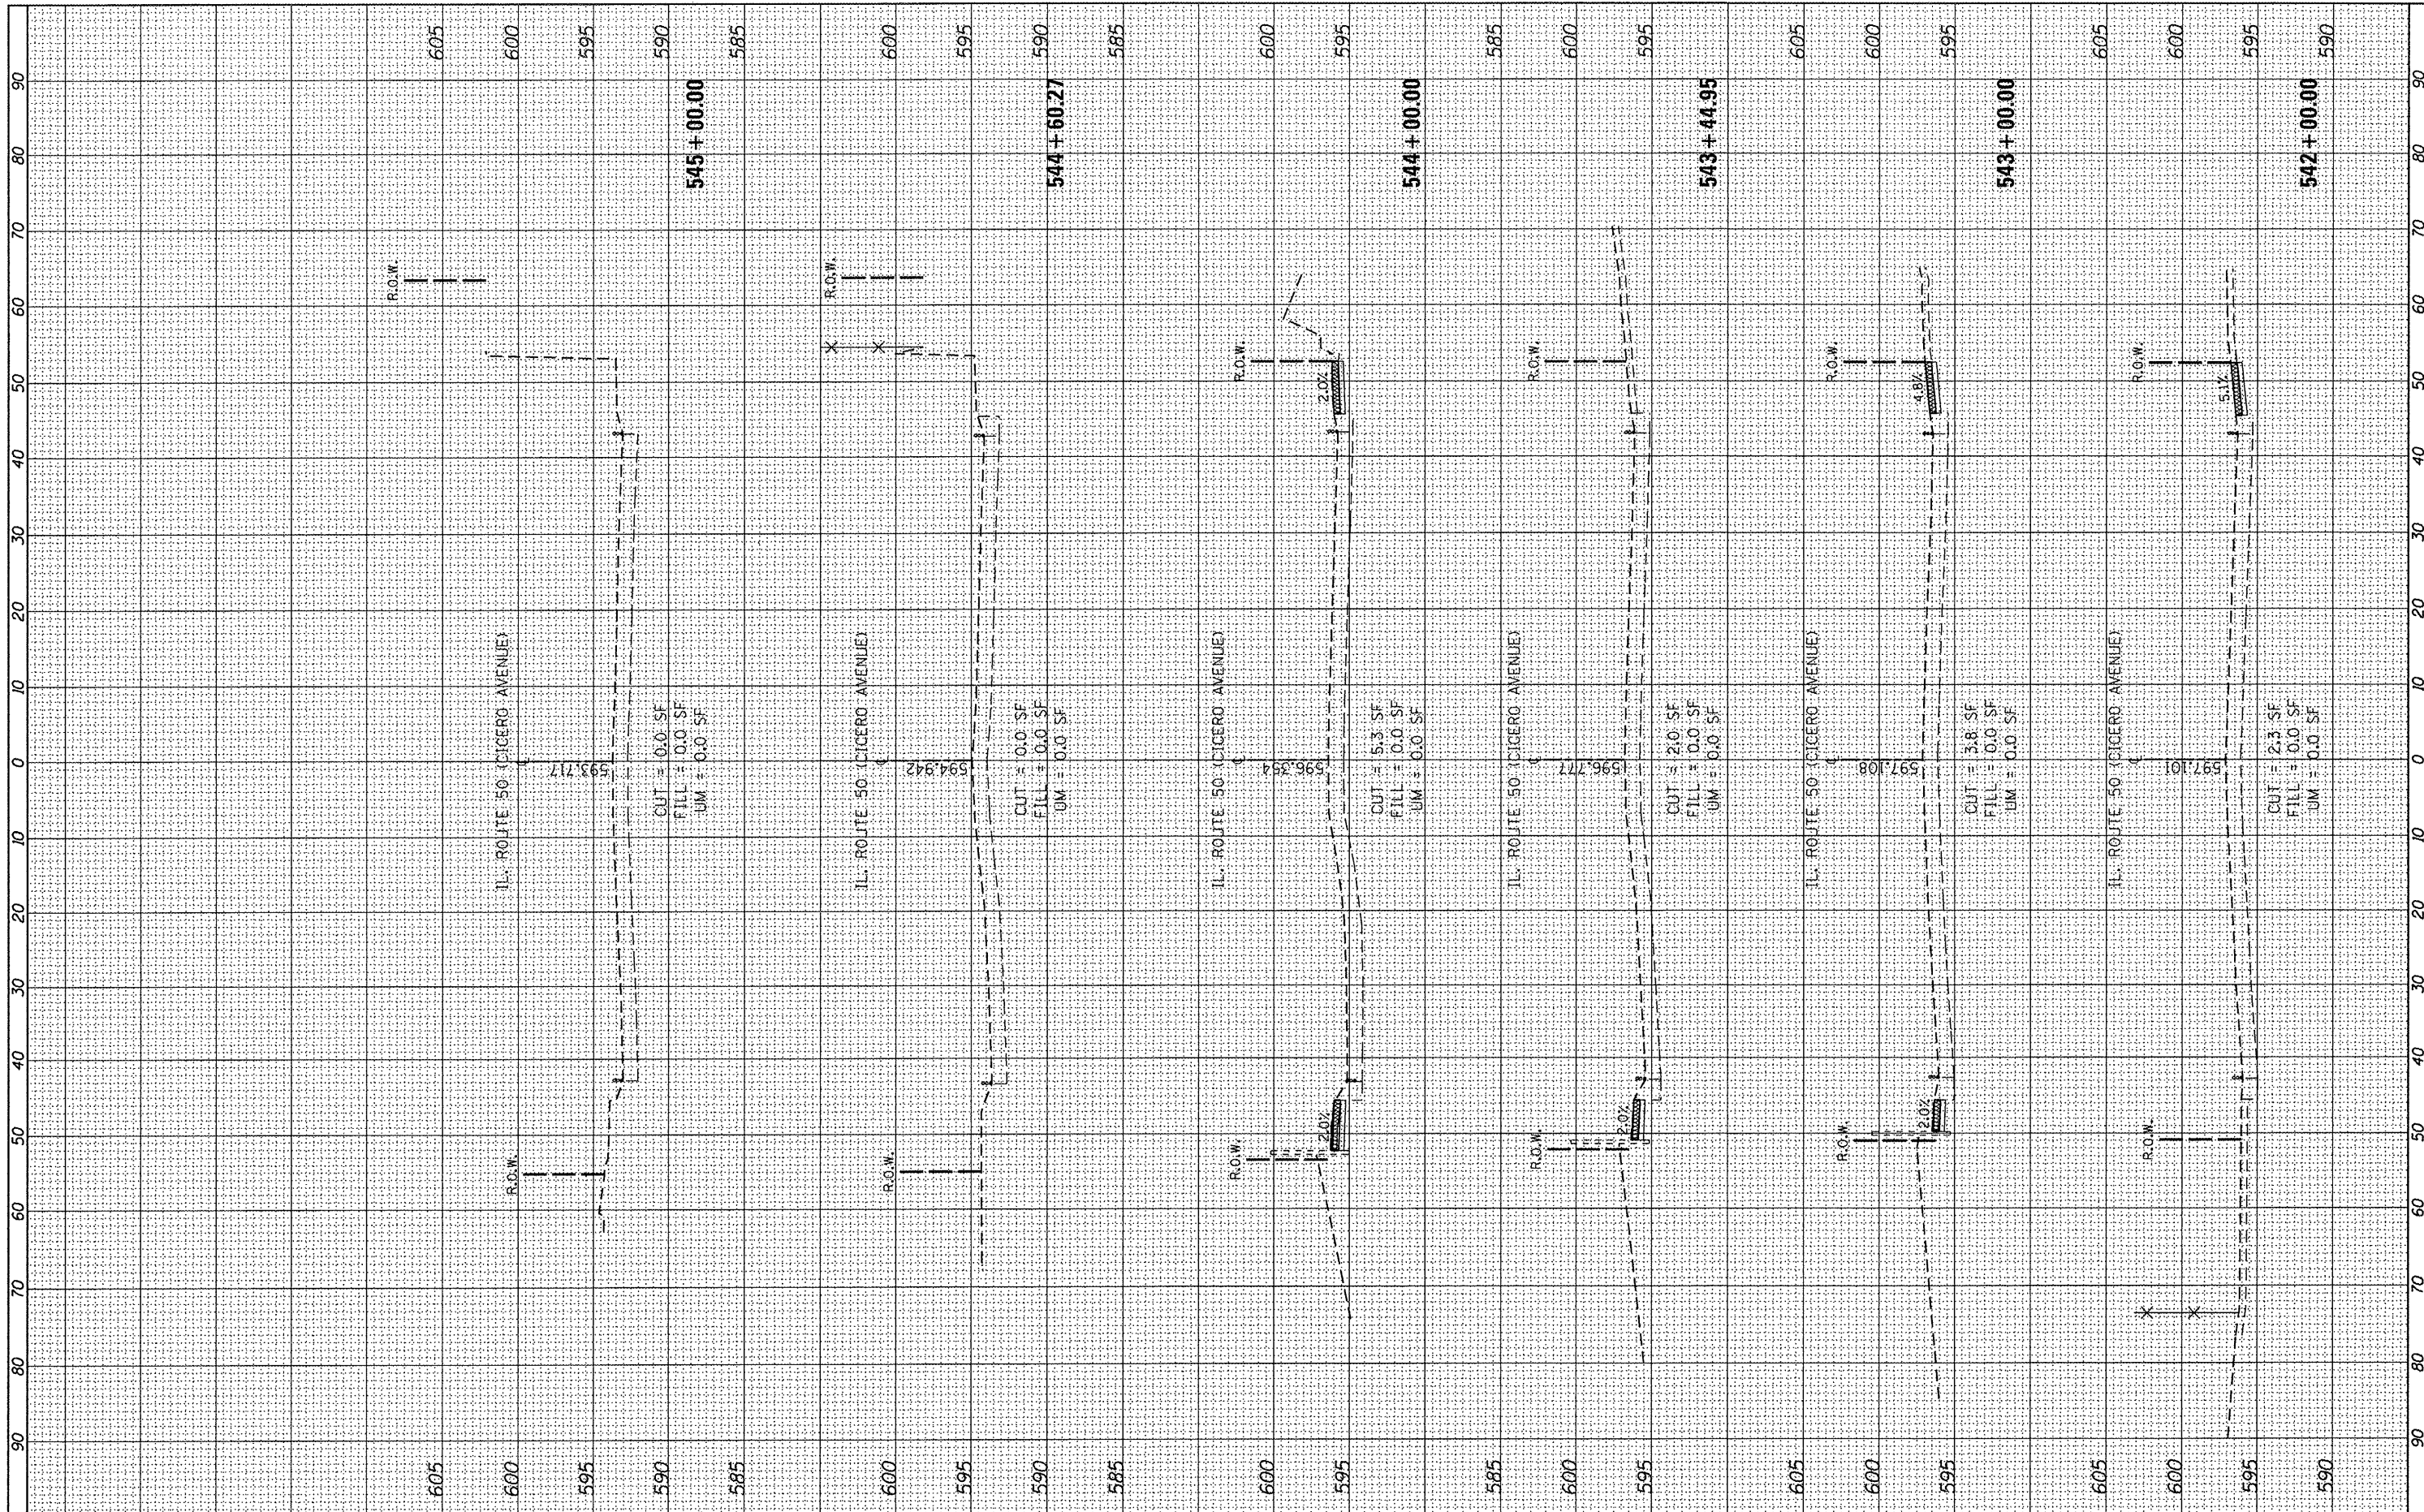

FILE NAME = c:\pwork\p\dot\rothenbergmp\ad0150229\PI1118

USER NAME = rothenbergmp
 sht=ssht-150-Design.dgn
 PLOT SCALE = 20.0000' / 1"
 PLOT DATE = 6/1/2012

DESIGNED -	REVISED -
DRAWN -	REVISED -
CHECKED -	REVISED -
DATE -	REVISED -

**STATE OF ILLINOIS
DEPARTMENT OF TRANSPORTATION**

**IL RTE. 50 (CICERO AVE.) - (34TH STREET TO PERSHING ROAD)
CROSS SECTIONS**

SCALE: SHEET NO. OF SHEETS STA. 542+00.00 TO STA. 545+00.00

F.A.P. RTE. 350	SECTION 2010-050-1	COUNTY COOK	TOTAL SHEETS 44	SHEET NO. 44
CONTRACT NO. 60L26				
FED. ROAD DIST. NO. 1 ILLINOIS FED. AID PROJECT				