


STAGE 1 - CROSS SECTION
LOOKING NORTH

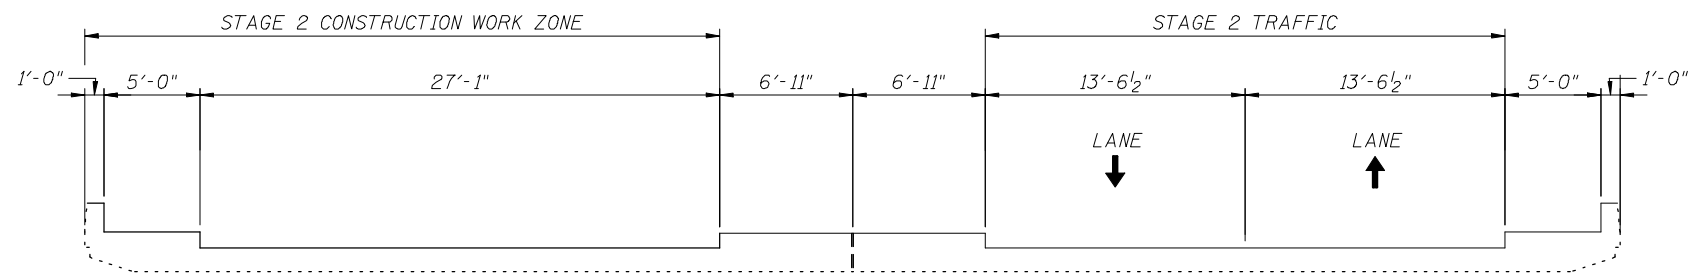

STAGE 2 - CROSS SECTION
LOOKING NORTH

3/27/2012 1:34:26 PM G:\ENR\06-5324-02 D1 Various Structure\TASK ORDERS\TK-IL-Her Lem\CAD\Structure\Shd\160M71-Shd-Stage Const-Detail.dgn



USER NAME =	DESIGNED - BRT	REVISED -
	CHECKED - BJM	REVISED -
PLOT SCALE =	DRAWN - CEY	REVISED -
PLOT DATE = 3/27/2012	CHECKED - BJM	REVISED -

STATE OF ILLINOIS
DEPARTMENT OF TRANSPORTATION

STAGE CONSTRUCTION DETAILS
STRUCTURE NO. 016-0963

SHEET NO. 2 OF 5 SHEETS

F.A.P. RTE.	SECTION	COUNTY	TOTAL SHEETS	SHEET NO.
348	3127-2-SB-1	COOK	19	9
CONTRACT NO. 60M71				
ILLINOIS FED. AID PROJECT				