


ROUTE	SECTION	COUNTY	TOTAL SHEETS	SHEET NUMBER
VARIOUS	2011-059-1	COOK	44	27

Contract 60P77

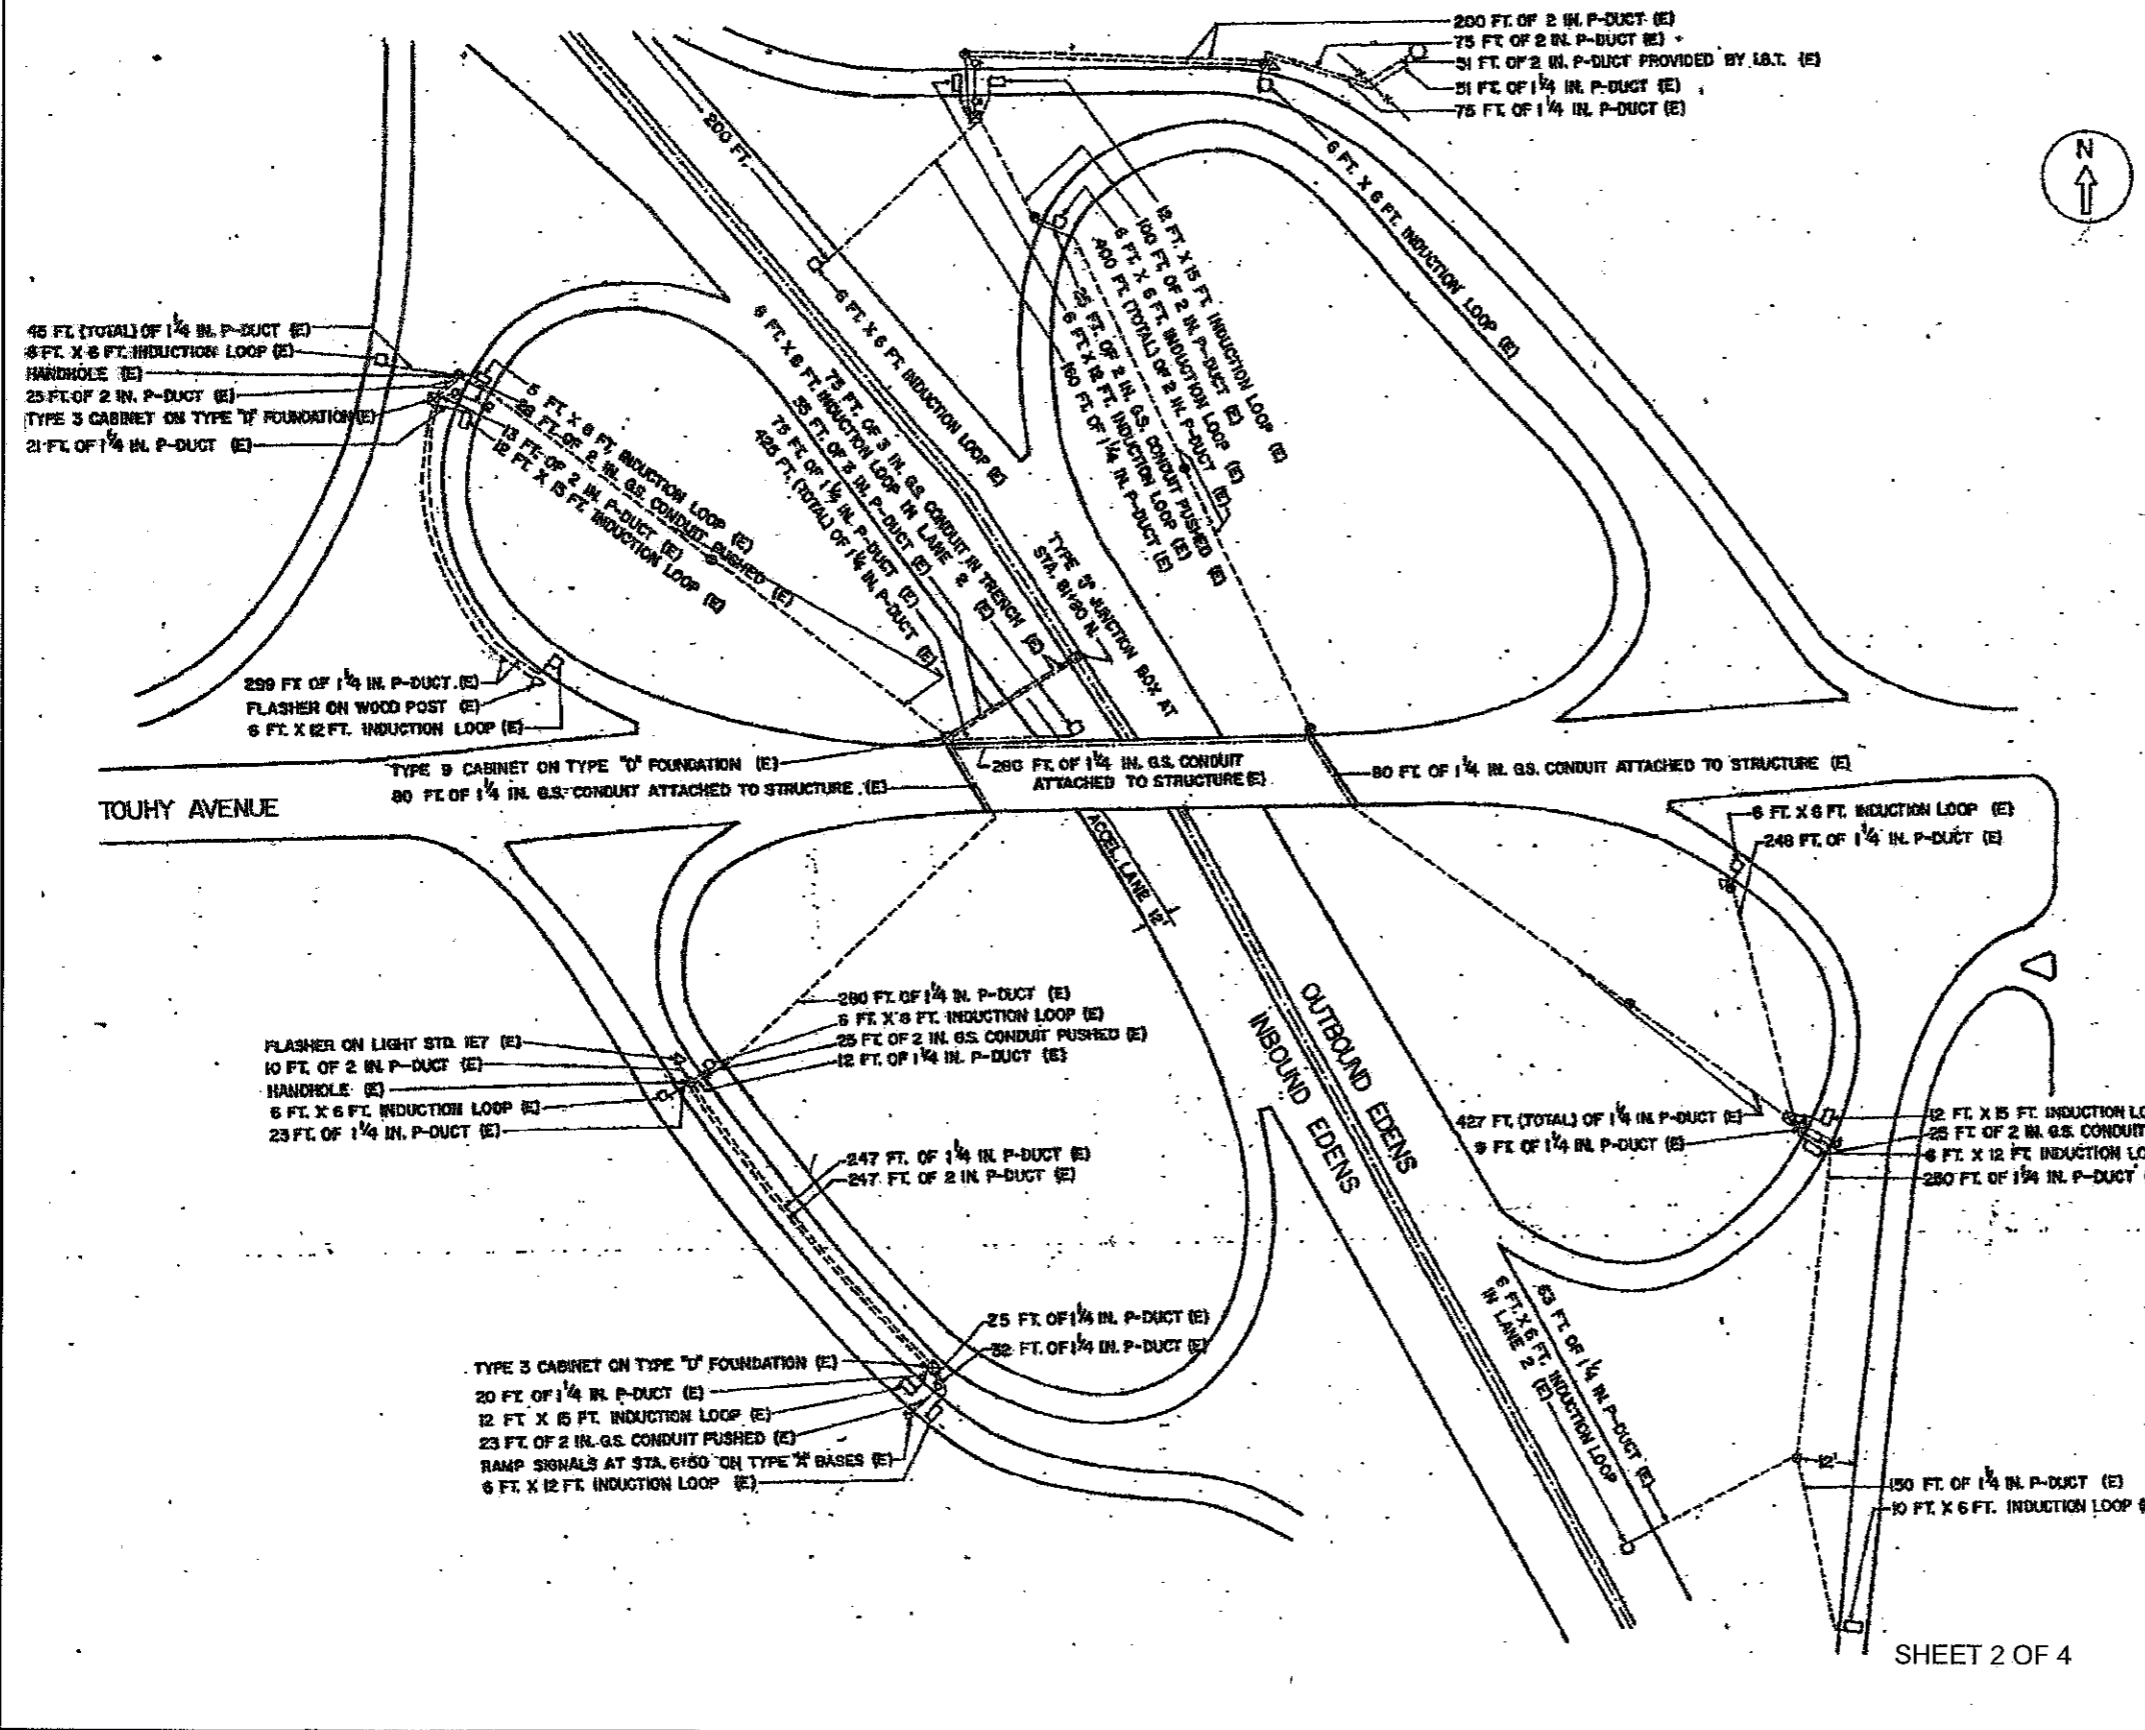

FOR INFORMATION ONLY

LEGEND

- INDUCTION LOOP
- ▣ CABINET
- ⊠ JUNCTION BOX
- ⊙ PULL POINT
- SERVICE INSTALLATION
- ⊕ HANDHOLE
- ⊕ HEAVY DUTY HANDHOLE
- POLYETHYLENE DUCT
- CONDUIT
- FENCE
- GUARDRAIL
- △ FLASHER
- ⊙ METERING SIGNAL LIGHT
- (E) EXISTING FACILITIES
- (R) REMOVE EXISTING FACILITIES
- (R) RELOCATE EXISTING FACILITIES

ILLINOIS DEPARTMENT OF TRANSPORTATION
 LOCATION 16
 I-94 (EDENS EXPY) EB
 TOUHY AVE METERING INSTALLATION