

Restoration of Work Area. Restoration of the traffic signal work area shall be included in the related pay items such as foundation, conduit, handhole, trench and backfill, underground raceways, etc. All roadway surfaces such as shoulders, medians, sidewalks, pavement, etc. shall be replaced in kind. All damage to mowed lawns shall be replaced with an approved sod, and all damage to unmowed fields shall be seeded. All brick pavers disturbed in the work area shall be restored to their original configuration as directed by the Engineer. All damaged brick pavers shall be replaced with a comparable material approved by the Engineer. Restoration of the work area shall be included in the contract without any extra compensation allowed to the Contractor.


DIGGERS
CHICAGO - UTILITY ALERT NETWORK
1-312-744-7000

J.U.L.I.E.
JOINT UTILITY LOCATION INFORMATION FOR EXCAVATION
1-800-892-0123
OR 811



(C)
 R5-2,
 30" X 30"
 (1 REQUIRED)

(D)
 RIGHT LANE
 MUST
 TURN RIGHT
 R3-7R,
 36" X 36"
 (2 REQUIRED)


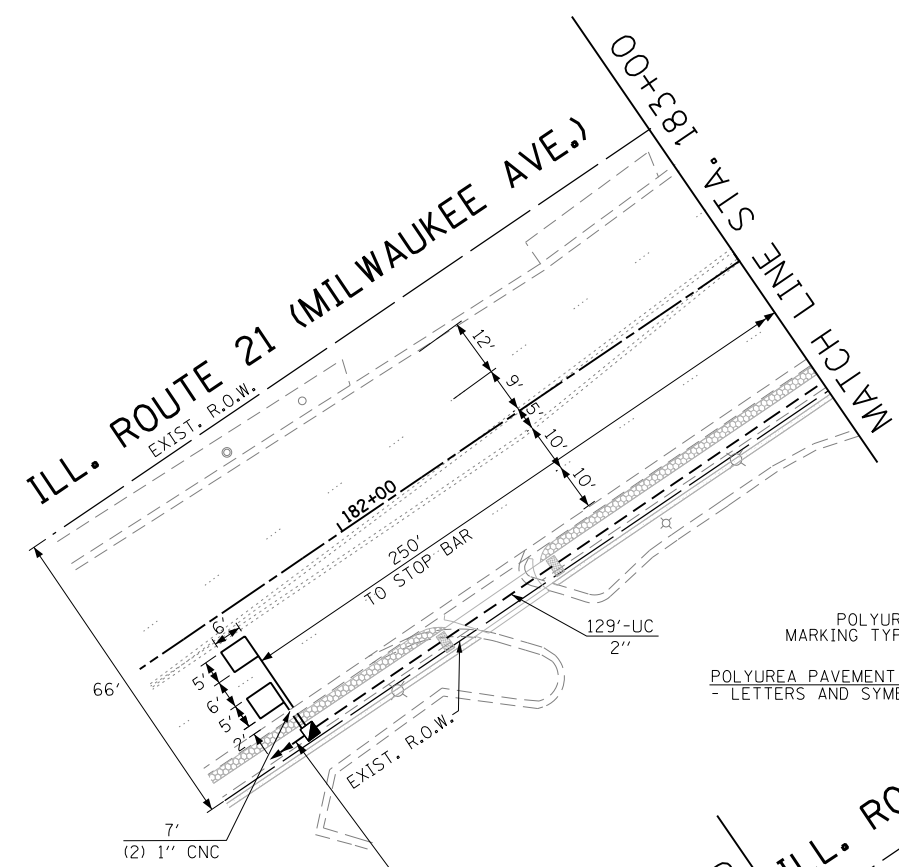


INTERCONNECT TO HARLEM AVE.
 (SEE PROPOSED INTERCONNECT PLANS)

CONSTRUCTION NOTES

- NOTE 1: ALL STREETScape WORK SHOWN IN "LIGHT GREY" WILL BE DONE "BY THE VILLAGE OF NILES" UNDER A SEPARATE CONTRACT. THE TRAFFIC SIGNAL CONTRACTOR SHALL COORDINATE CLOSELY WITH THE VILLAGE TO MINIMIZE CONFLICTS WITH THE STREETScape WORK DURING CONSTRUCTION.
- NOTE 2: WHERE MAST ARMS WILL NOT BE INSTALLED PERPENDICULAR TO THE CENTERLINES, THE CONTRACTOR SHALL "TEMPLATE" THE FOUNDATION 20° TO AVOID MAST ARM JUTTING INTO OPPOSING THRU LANES.

MATCH LINE STA. 199+20

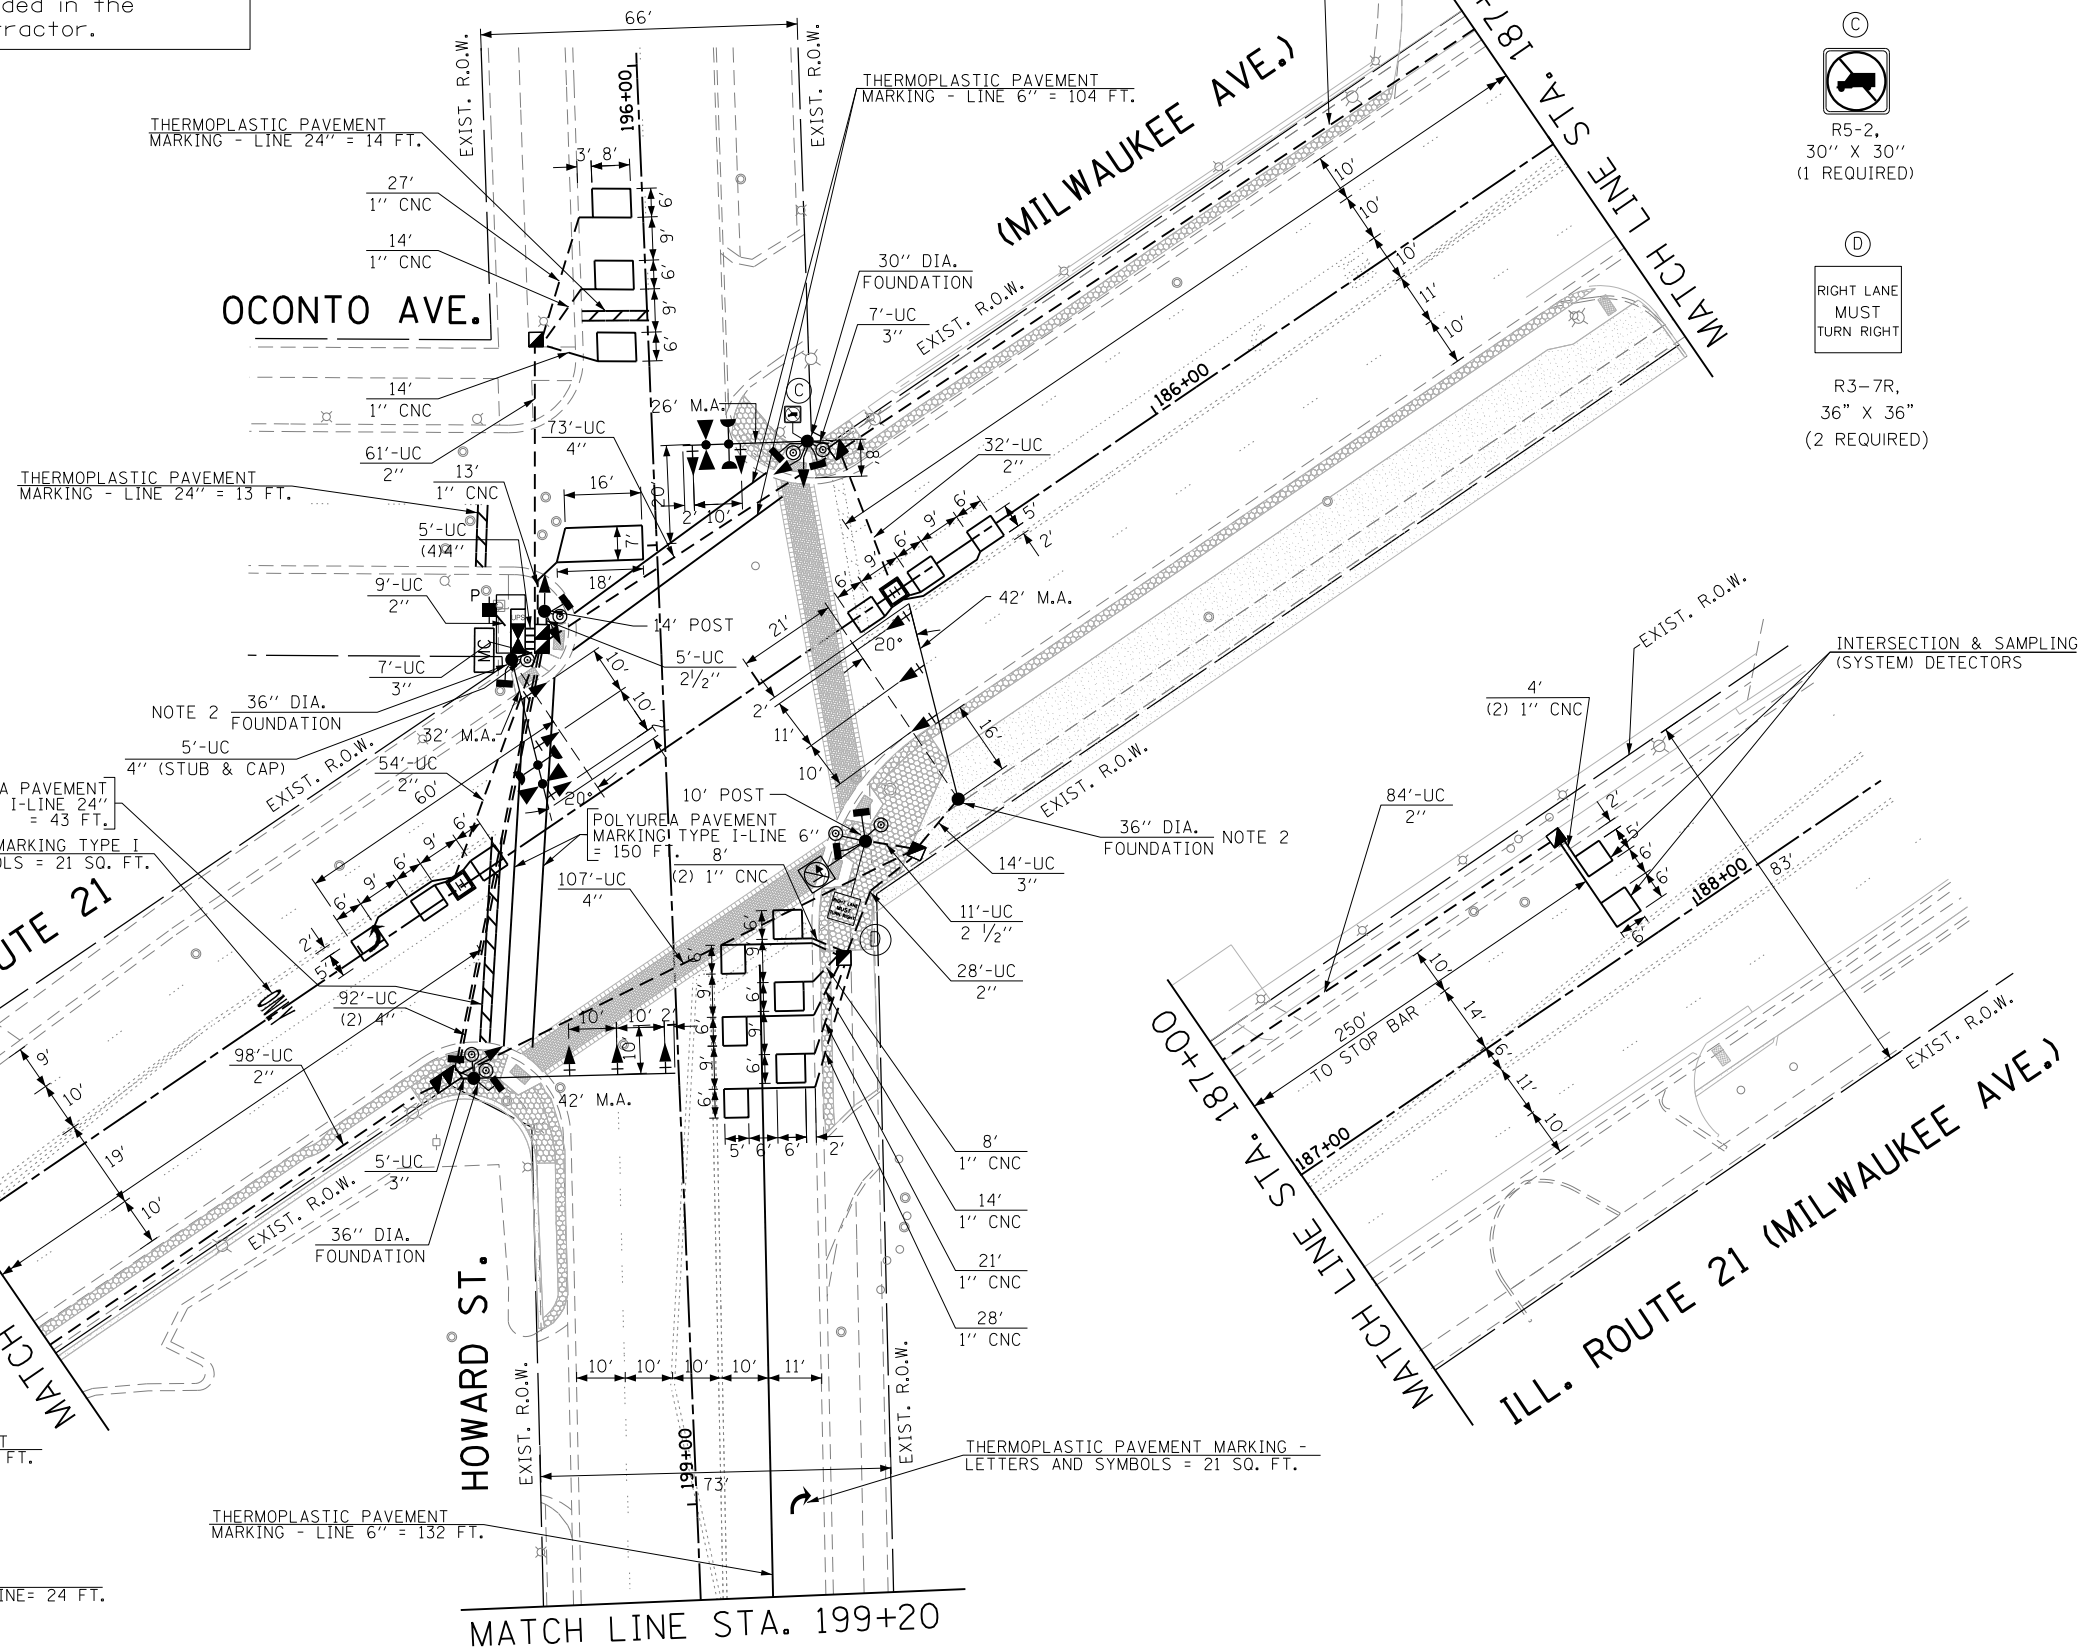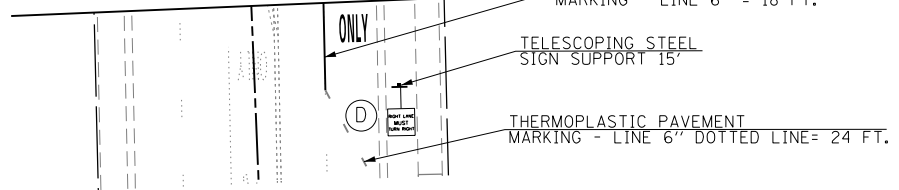

STATE OF ILLINOIS
DEPARTMENT OF TRANSPORTATION

TRAFFIC SIGNAL INSTALLATION PLAN
ILL. RTE. 21 (MILWAUKEE AVE.) AT HOWARD ST.

F.A.U. RTE.	SECTION	COUNTY	TOTAL SHEETS	SHEET NO.
3513	2011-210-TS	COOK	089	022
FINAL		CONTRACT NO. 60R44		
FED. ROAD DIST. NO. - ILLINOIS FED. AID PROJECT				

FILE NAME =	USER NAME = .GAL	DESIGNED - MA, PKG	REVISED -
#FILE#		DRAWN - EA, SM, MG	REVISED -
	PLOT SCALE = *SCALE*	CHECKED - PKG	REVISED -
	PLOT DATE = 3/21/2012	DATE - 03/21/2012	REVISED -

SCALE: 1"=20' SHEET NO. OF SHEETS STA. TO STA.