
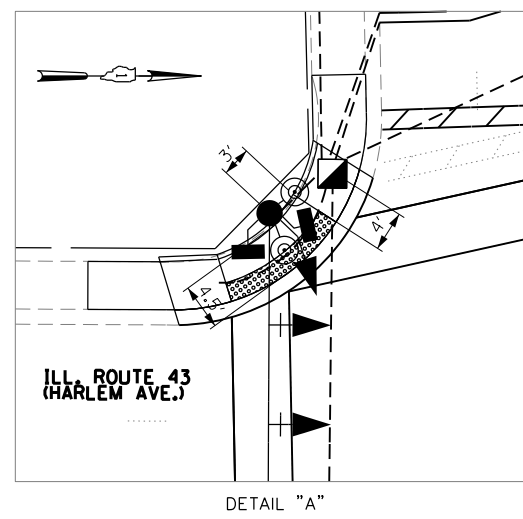


Restoration of Work Area. Restoration of the traffic signal work area shall be included in the related pay items such as foundation, conduit, handhole, trench and backfill, underground raceways, etc. All roadway surfaces such as shoulders, medians, sidewalks, pavement, etc. shall be replaced in kind. All damage to mowed lawns shall be replaced with an approved sod, and all damage to unmowed fields shall be seeded. All brick pavers disturbed in the work area shall be restored to their original configuration as directed by the Engineer. All damaged brick pavers shall be replaced with a comparable material approved by the Engineer. Restoration of the work area shall be included in the contract without any extra compensation allowed to the Contractor.

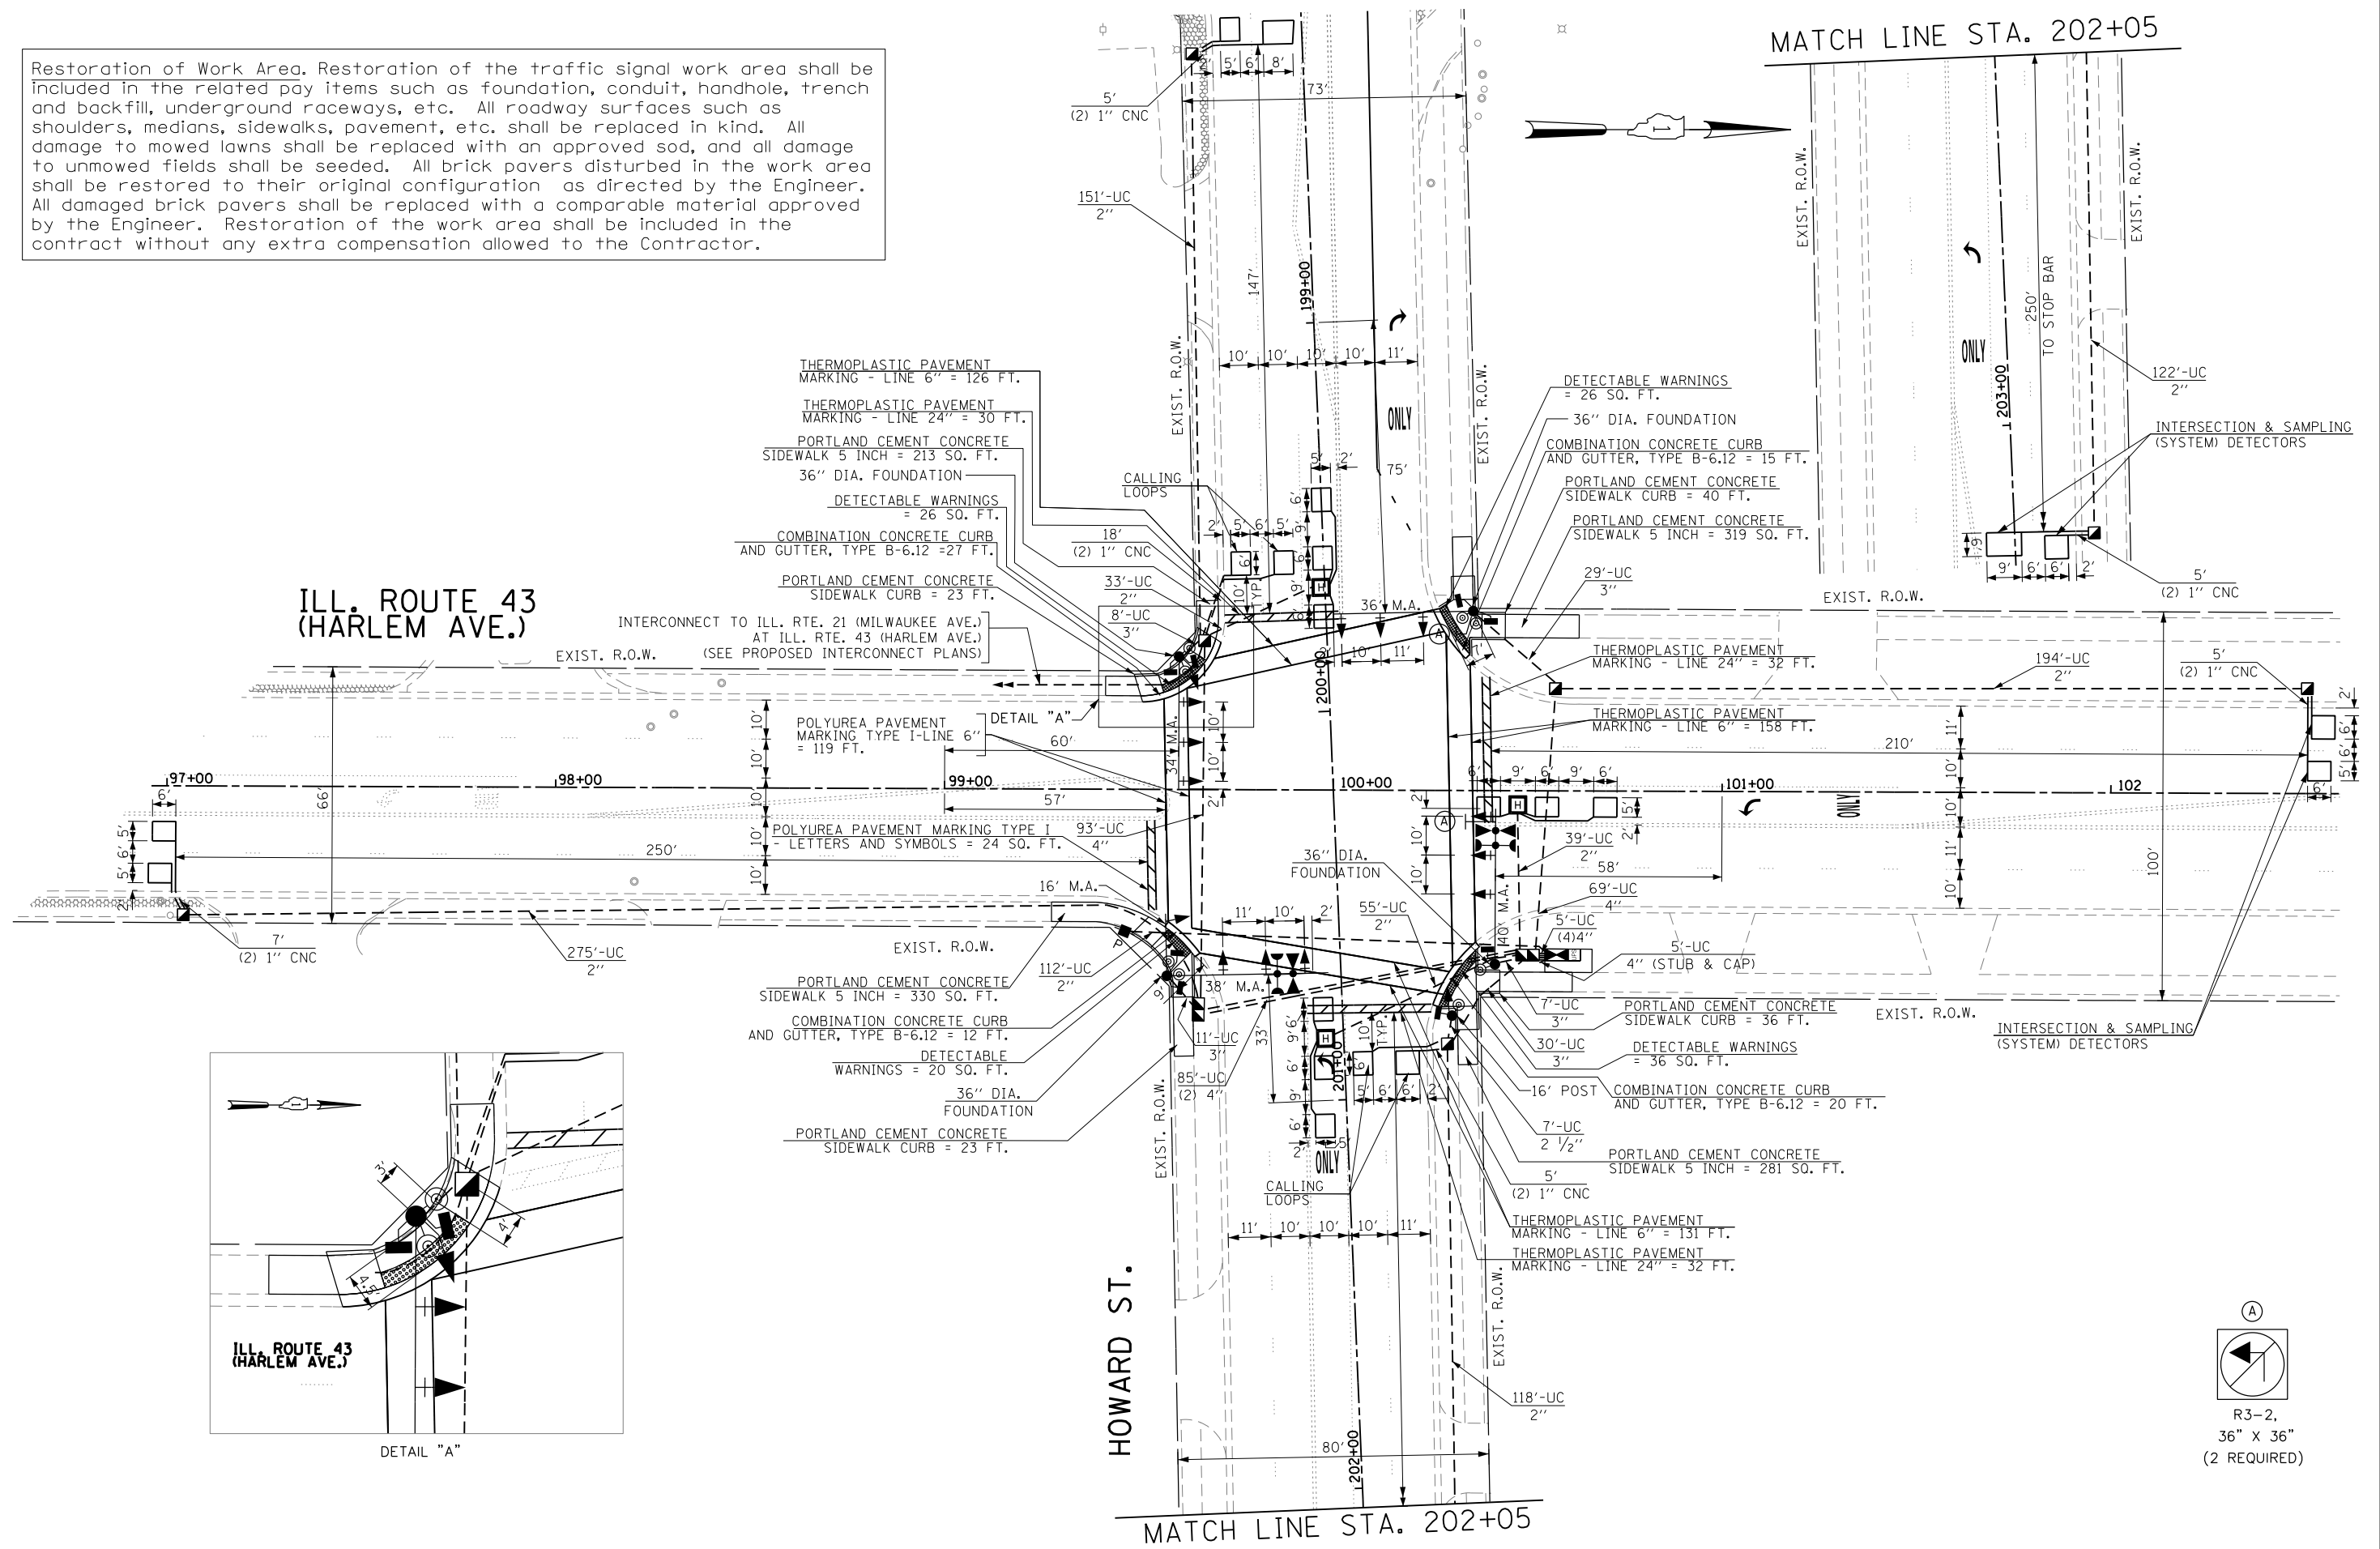

(A)
R3-2,
36" X 36"
(2 REQUIRED)

FILE NAME =	USER NAME = .GAL	DESIGNED - MA, PKG	REVISED -
*FILE#		DRAWN - EA, SM, MG	REVISED -
	PLOT SCALE = *SCALE*	CHECKED - PKG	REVISED -
	PLOT DATE = 3/21/2012	DATE - 03/21/2012	REVISED -

STATE OF ILLINOIS
DEPARTMENT OF TRANSPORTATION

TRAFFIC SIGNAL INSTALLATION PLAN
ILL. RTE. 43 (HARLEM AVE.) AT HOWARD ST.
SCALE: 1"=20'
SHEET NO. OF SHEETS STA. TO STA.

F.A.P. RTE.	SECTION	COUNTY	TOTAL SHEETS	SHEET NO.
348	2011-210-TS	COOK	089	027
FINAL			CONTRACT NO. 60R44	
FED. ROAD DIST. NO. - ILLINOIS FED. AID PROJECT				