


OCONTO AVE.

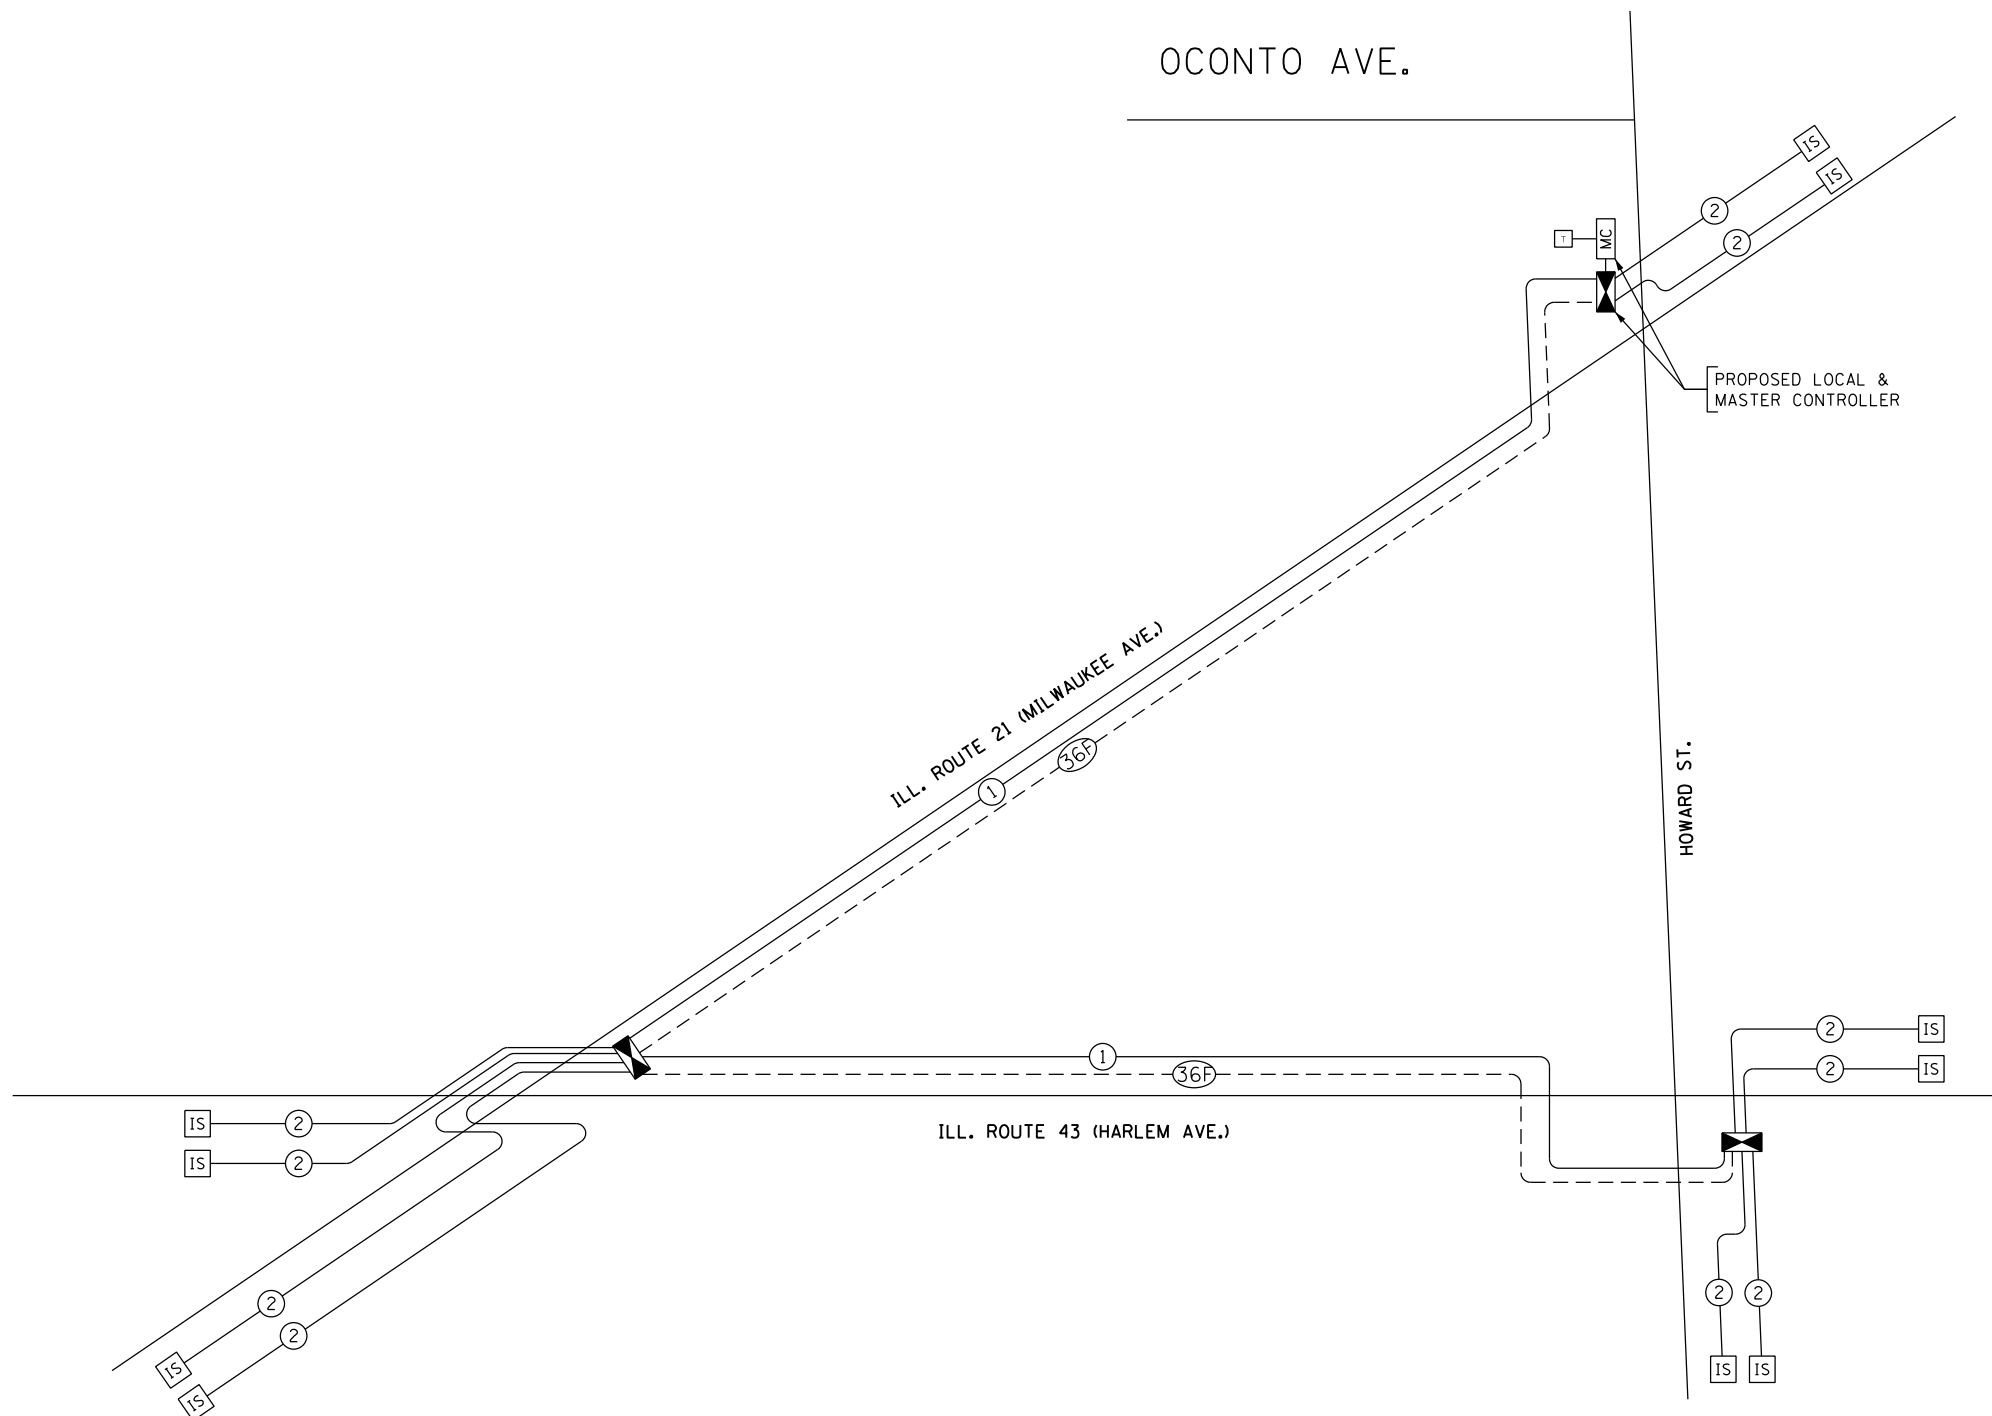

**SCHEDULE OF INTERCONNECT QUANTITIES**

QUANTITY	UNIT	ITEM
138	FOOT	UNDERGROUND CONDUIT, GALVANIZED STEEL, 2" DIA.
1	EACH	MASTER CONTROLLER
1044	FOOT	FIBER OPTIC CABLE IN CONDUIT, NO. 62.5/125, MM12F SM24F
992	FOOT	ELECTRIC CABLE IN CONDUIT, TRACER NO. 14 1C
1	EACH	OPTIMIZE TRAFFIC SIGNAL SYSTEM