



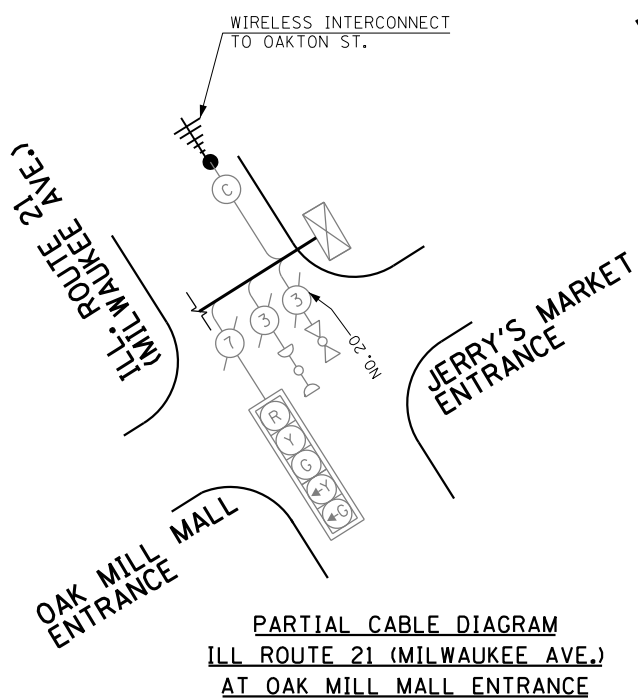

MATCH LINE STA. 219+50
FOR MORE INFORMATION
REFER TO ILL. ROUTE 21
(MILWAUKEE AVE.) PLANS
(SHEET 4 OF 5)

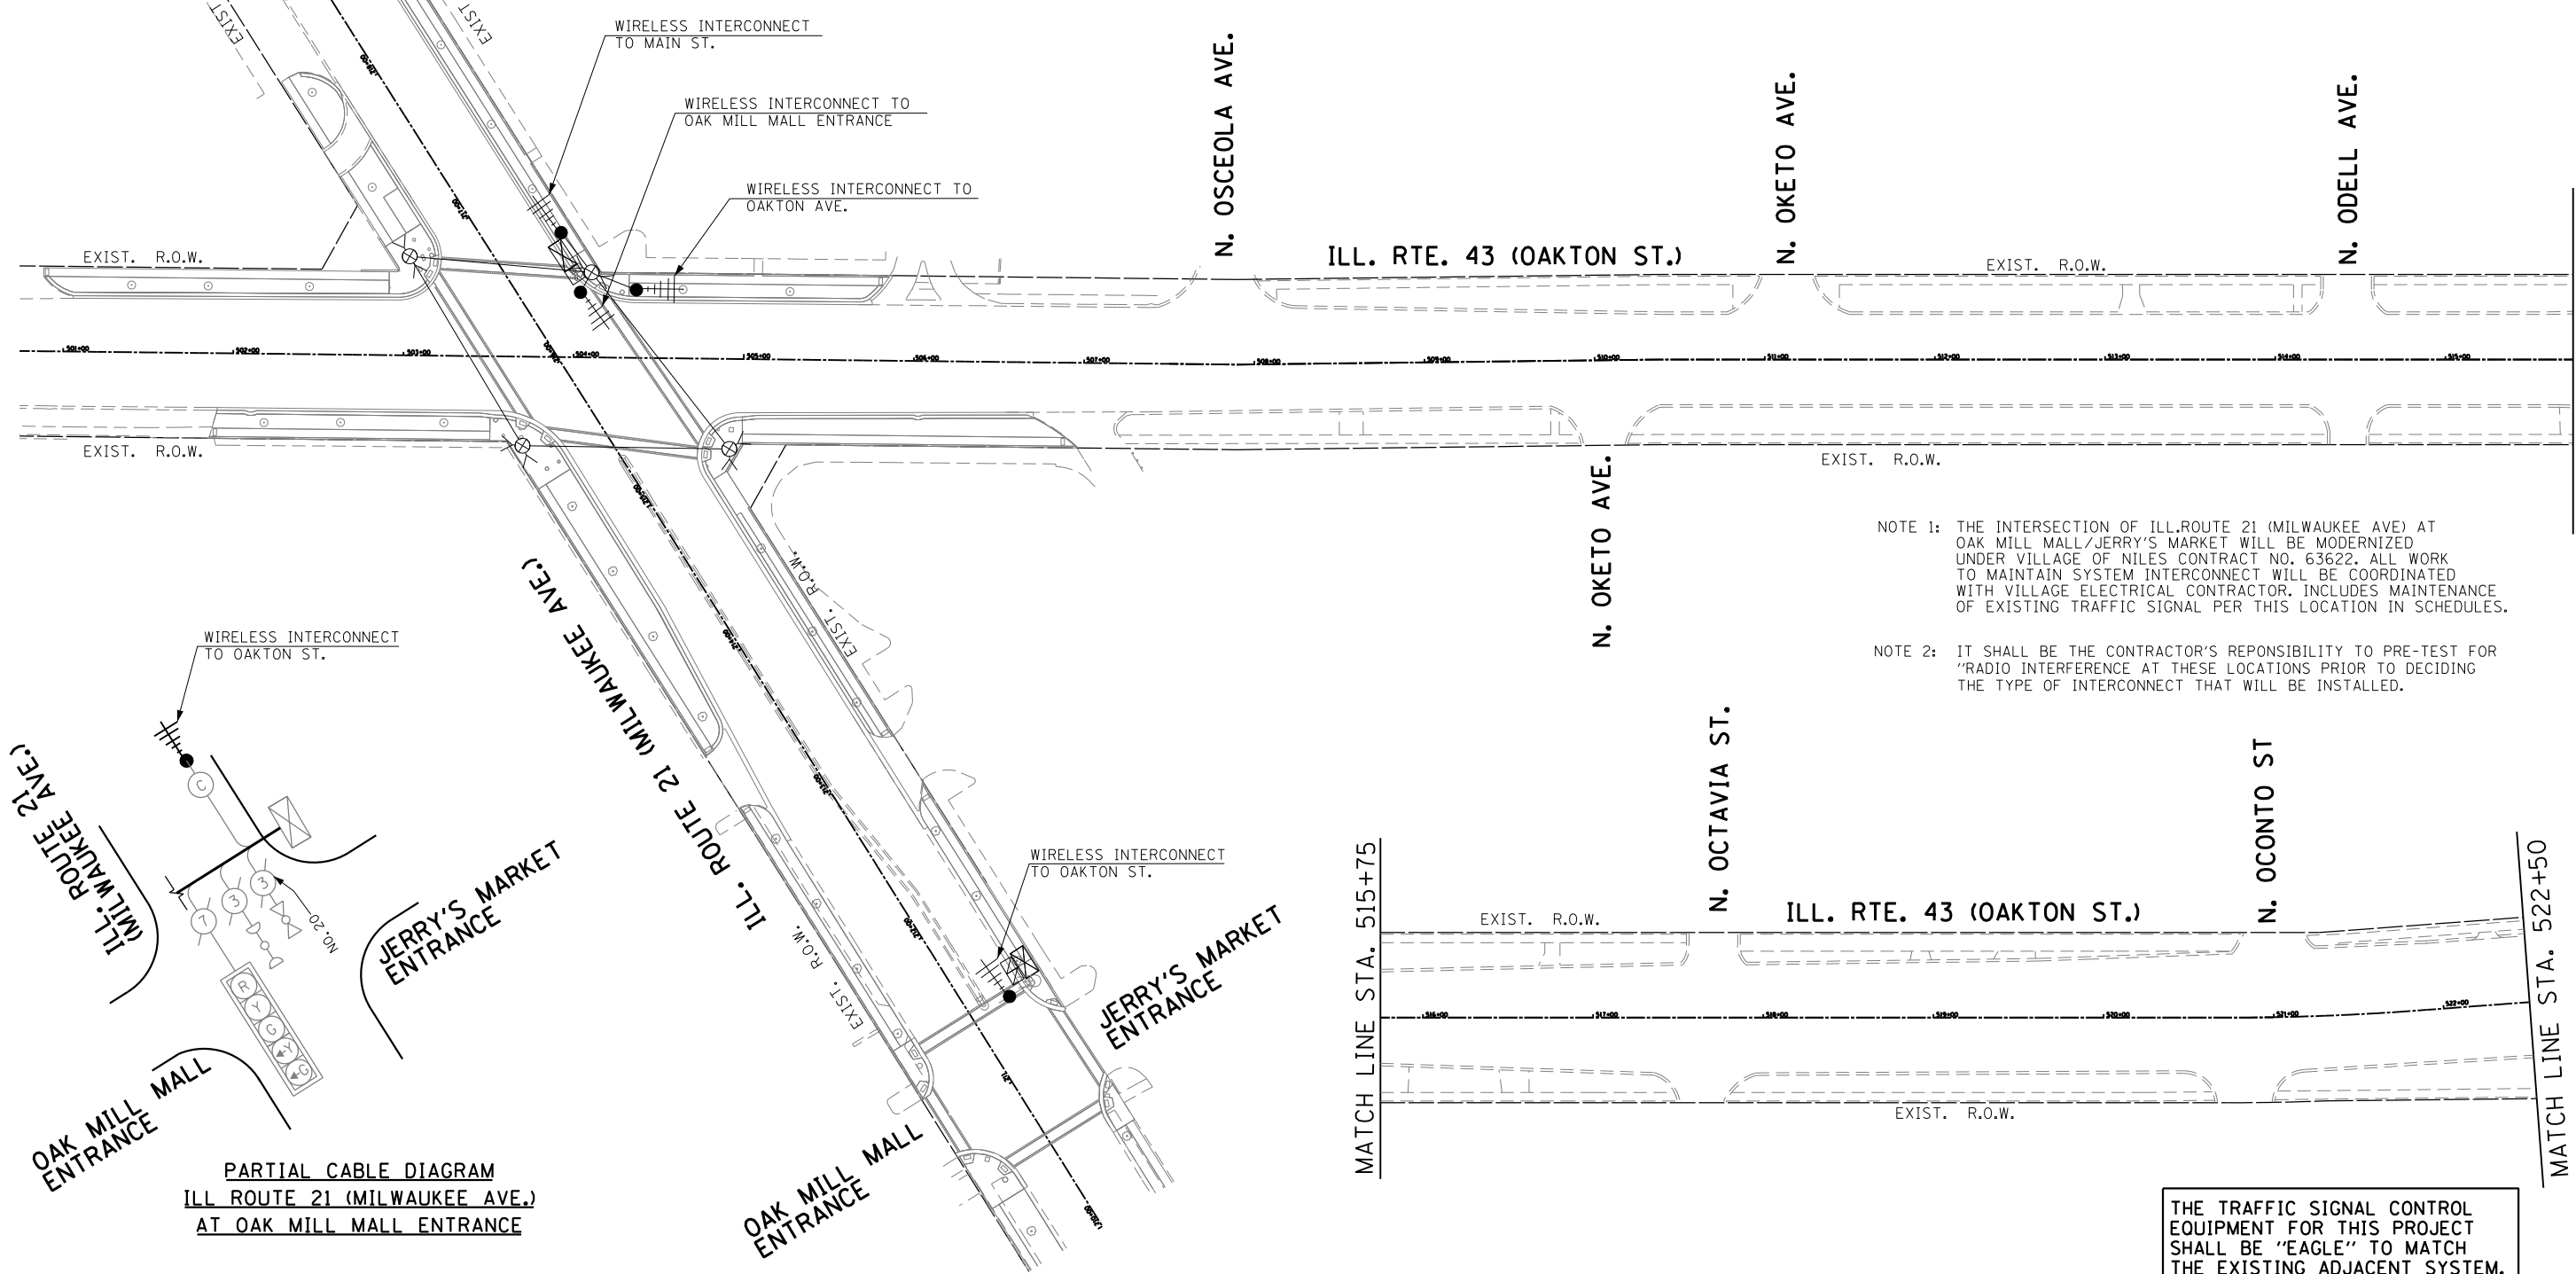

NOTE 1: THE INTERSECTION OF ILL.ROUTE 21 (MILWAUKEE AVE) AT OAK MILL MALL/JERRY'S MARKET WILL BE MODERNIZED UNDER VILLAGE OF NILES CONTRACT NO. 63622. ALL WORK TO MAINTAIN SYSTEM INTERCONNECT WILL BE COORDINATED WITH VILLAGE ELECTRICAL CONTRACTOR. INCLUDES MAINTENANCE OF EXISTING TRAFFIC SIGNAL PER THIS LOCATION IN SCHEDULES.

NOTE 2: IT SHALL BE THE CONTRACTOR'S RESPONSIBILITY TO PRE-TEST FOR 'RADIO INTERFERENCE AT THESE LOCATIONS PRIOR TO DECIDING THE TYPE OF INTERCONNECT THAT WILL BE INSTALLED.

THE TRAFFIC SIGNAL CONTROL EQUIPMENT FOR THIS PROJECT SHALL BE "EAGLE" TO MATCH THE EXISTING ADJACENT SYSTEM.

FILE NAME =	USER NAME = .GAL	DESIGNED - MG, MA, PKG	REVISED -
#FILE#		DRAWN - EA, SM	REVISED -
	PLOT SCALE = #SCALE#	CHECKED - PKG	REVISED -
	PLOT DATE = 3/21/2012	DATE - 03/21/2012	REVISED -

**STATE OF ILLINOIS
DEPARTMENT OF TRANSPORTATION**

TEMPORARY INTERCONNECT PLAN			
OAKTON ST. FROM ILL.ROUTE 21 (MILWAUKEE AVE) TO US ROUTE 14 (CALDWELL AVE.) (SHEET 1 OF 5)			
SCALE:	SHEET NO.	OF SHEETS	STA. TO STA.

F.A.U. RTE.	SECTION	COUNTY	TOTAL SHEETS	SHEET NO.
3513	2011-210-TS	COOK	089	064
FINAL		CONTRACT NO. 60R44		
FED. ROAD DIST. NO. 1 ILLINOIS FED. AID PROJECT				

MATCH LINE STA. 515+75

MATCH LINE STA. 522+50