

BEGIN INPROVEMENT

## LEGEND:

PLOT DATE = 4/24/2012

1 THERMOPLASTIC PAV	EMENT MARKING - LINE 4'' (WH	ITE) (10' DASH, 30' SKIP)		
2 THERMOPLASTIC PAV	EMENT MARKING - LINE 4'' (YEI	LLOW) (10' DASH, 30' SKIP)		
3 THERMOPLASTIC PAV	EMENT MARKING - LINE 4'' (YEI	LLOW)		
4 THERMOPLASTIC PAV	EMENT MARKING - LINE 4'' (WH	ITE)		
5 THERMOPLASTIC PAV	EMENT MARKING - LINE 12'' (WH	HITE)		
6 THERMOPLASTIC PAV	EMENT MARKING - LINE 12'' (YE	ELLOW)		
7 THERMOPLASTIC PAV	EMENT MARKING - LINE 6'' (WH	ITE) (2' DASH, 6' SKIP)		
8 THERMOPLASTIC PAV	EMENT MARKING - LINE 6'' (WH	ITE)		
9 THERMOPLASTIC PAV	EMENT MARKING - LINE 4'' (WH	ITE) (2' DASH, 6' SKIP)		
10 RAISED REFLECTIVE PAVEMENT MARKER				
11) THERMOPLASTIC PAVEMENT MARKING - LINE 24" (WHITE)				
12 THERMOPLASTIC PAVEMENT MARKING - LETTERS AND SYMBOLS				
13 THERMOPLASTIC PAVEMENT MARKING - LINE 8" (YELLOW)				
FILE NAME =	DESIGNED - AAF	REVISED -		
\D160T38-sht-ADV-IL171-pmk-05.dqn	DRAWN - TMB REVISED -			
USER NAME = tblank	CHECKED - JMM	REVISED -		

- 3/23/2012

REVISED

DATE




×				$\begin{array}{c} \hline 1 \\ \hline 1 \\ \hline \end{array} $
			SB IL ROUTE AND	
			SB_IL_ROUTE_171	
J			70+00	
//			- · · _ NB_IL_ROUTE 171	
	$\bigwedge \langle \langle$			
un / A				U U U U
//		RAN	MP J	
	$\bigcirc$	(4)		
, ,				
				\ \
			(4	)

RAMP K

(5)

(4)

## STATE OF ILLINOIS DEPARTMENT OF TRANSPORTATION

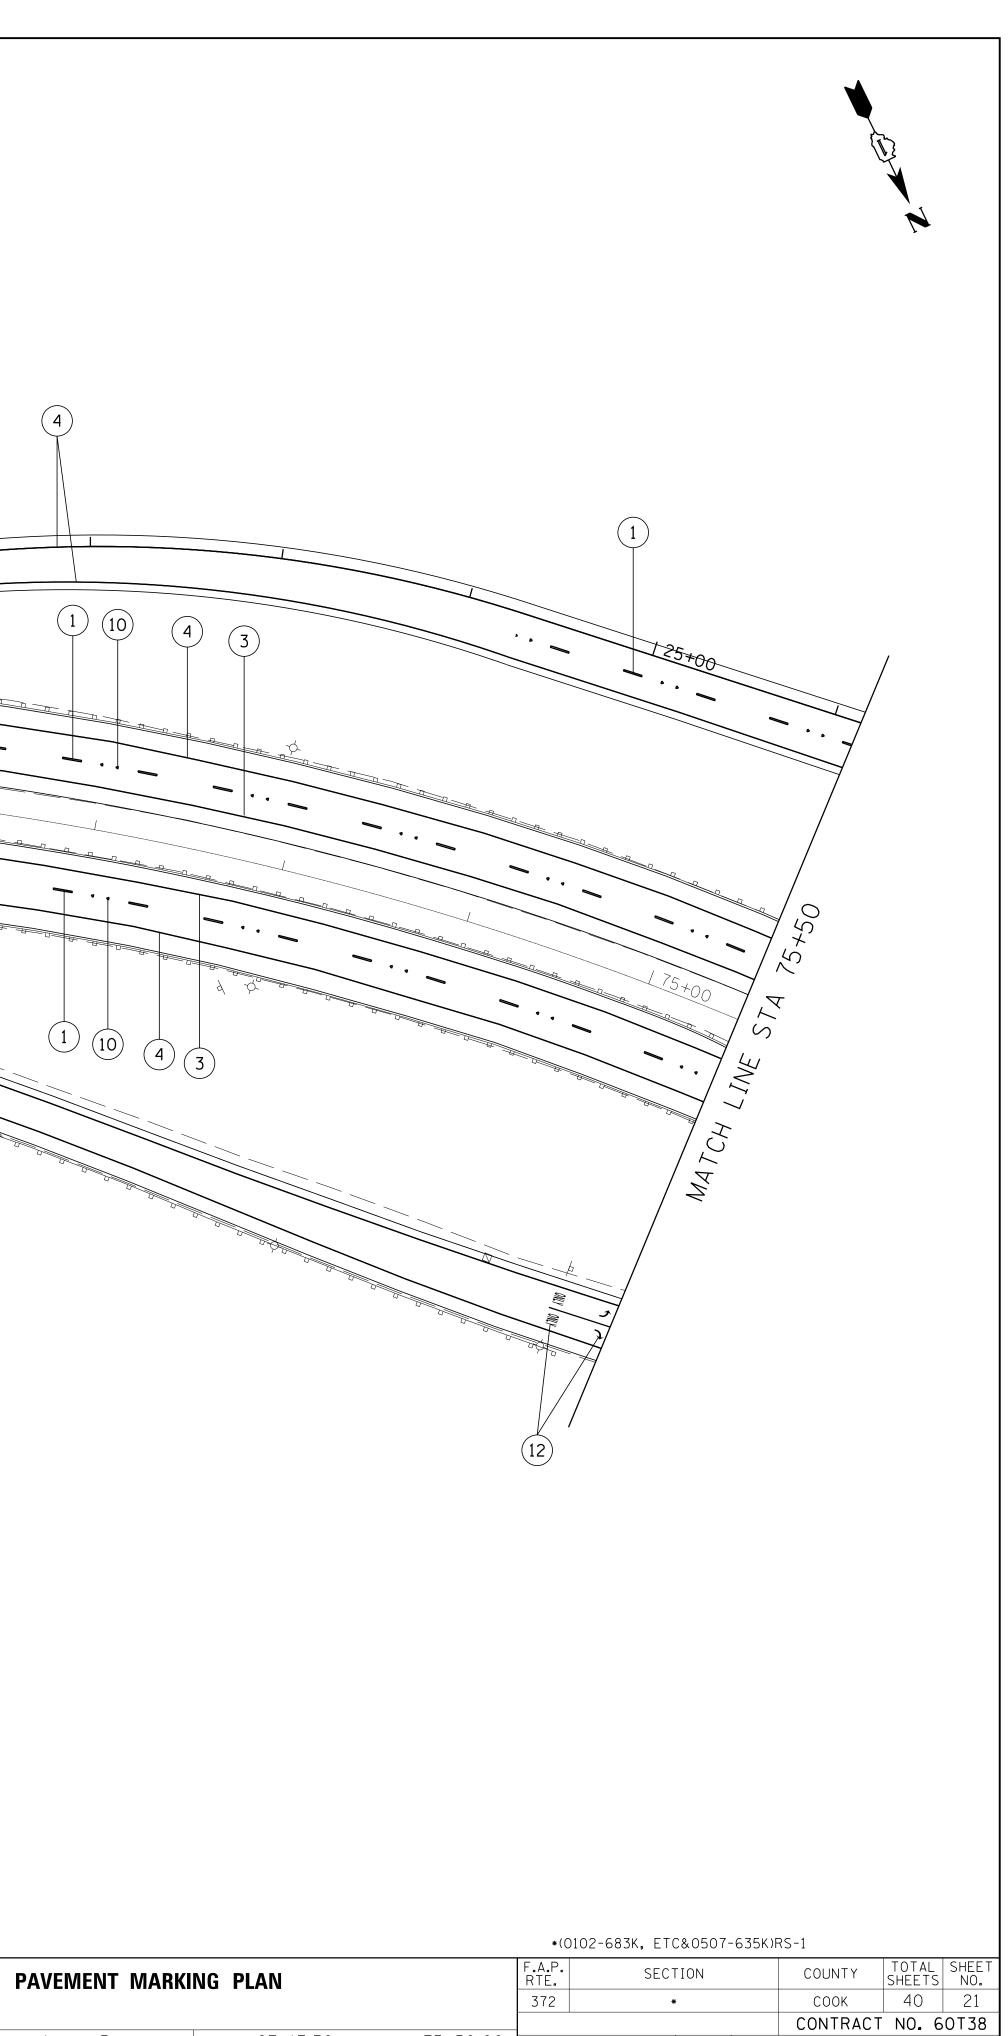

ILLINOIS FED. AID PROJECT