



INSIDE ELEVATION OF PARAPET
(North Parapet - Bridge Fence Railing not shown for clarity)

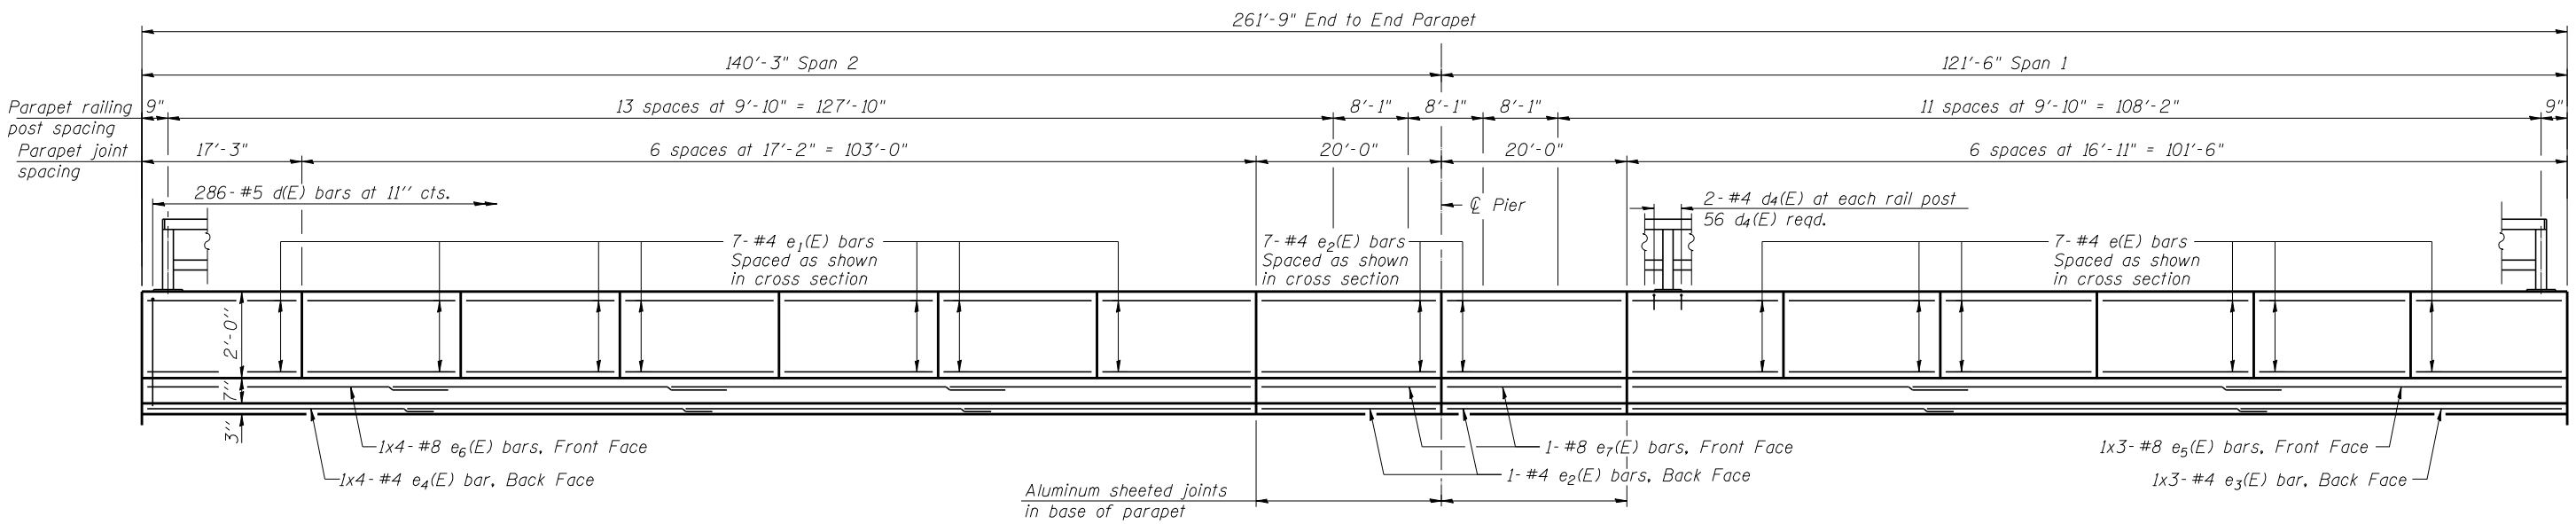

INSIDE ELEVATION OF PARAPET
(South Parapet)

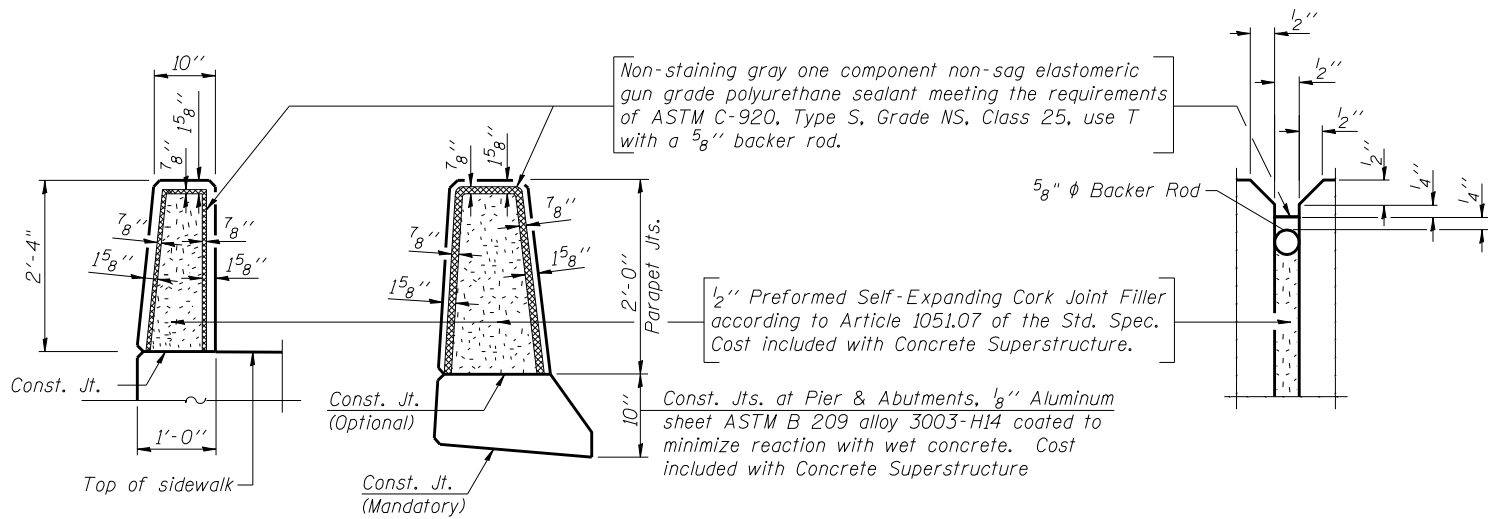

PARAPET JOINT DETAILS

MINIMUM BAR LAP
(Parapet)
#4 bar = 2'-0"
#8 bar = 5'-2"

TYLIN INTERNATIONAL	USER NAME =	DESIGNED - PK	REVISED -
	PLOT SCALE =	CHECKED - SP	REVISED -
	PLOT DATE =	DRAWN - PK	REVISED -
		CHECKED - SP	REVISED -

STATE OF ILLINOIS
DEPARTMENT OF TRANSPORTATION

PARAPET ELEVATIONS
STRUCTURE NO. 099-0526

F.A.I. RTE.	SECTION	COUNTY	TOTAL SHEETS	SHEET NO.
57	99-1HB-R	WILL	63	34
CONTRACT NO. 60T40			ILLINOIS FED. AID PROJECT	

SHEET NO. 12 OF 35 SHEETS