



PLAN

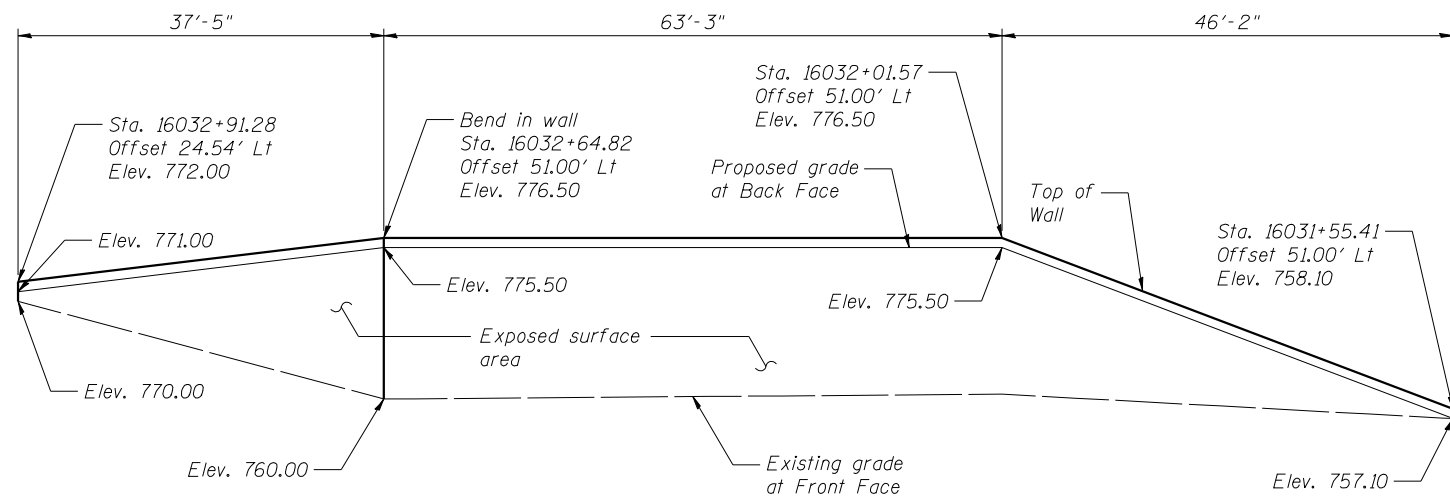

WALL B ELEVATION
(Looking South)

NOTE:

A cantilevered sheet piling design does not appear feasible and additional members or other retention systems may be necessary. The Contractor shall submit a temporary soil retention system design including plan details and calculations for review and acceptance by the Engineer.

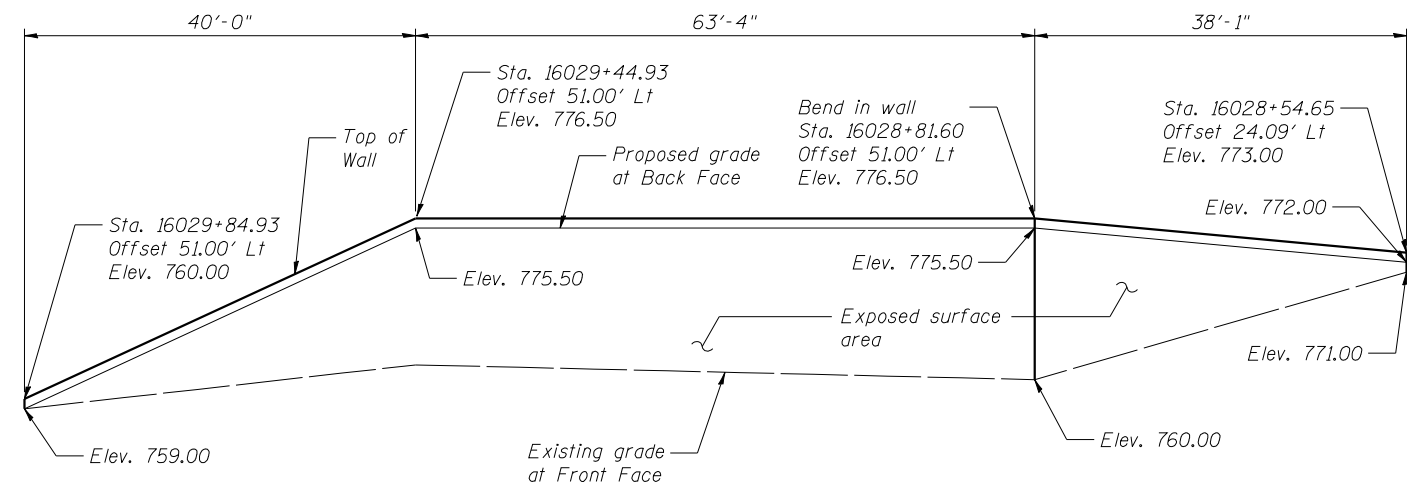

WALL A ELEVATION
(Looking South)

TYLIN INTERNATIONAL	USER NAME =	DESIGNED - PK	REVISED -
	PLOT SCALE =	CHECKED - SP	REVISED -
	PLOT DATE =	DRAWN - PK	REVISED -
		CHECKED - SP	REVISED -

STATE OF ILLINOIS
DEPARTMENT OF TRANSPORTATION

TEMPORARY SOIL RETENTION SYSTEM - 1
STRUCTURE NO. 099-0526

SHEET NO. 26 OF 35 SHEETS

F.A.I. RTE.	SECTION	COUNTY	TOTAL SHEETS	SHEET NO.
57	99-1HB-R	WILL	63	48
CONTRACT NO. 60T40				
ILLINOIS FED. AID PROJECT				