

Plotted: February 20, 2012 @ 10:58 AM By: Kris Pung -- Tab: 60 -- 47 Section -- 22x34

Engineering Enterprises, Inc.
 CONSULTING ENGINEERS
 52 Wheeler Road
 Sugar Grove, Illinois 60554
 630.466.6700 / www.eeiweb.com


| | | |
|--------------|------------|-----------|
| USER NAME = | DESIGNED - | REVISED - |
| PLOT SCALE = | DRAWN - | REVISED - |
| PLOT DATE = | CHECKED - | REVISED - |
| | DATE - | REVISED - |

STATE OF ILLINOIS
 DEPARTMENT OF TRANSPORTATION

IL. ROUTE 47 - CROSS SECTIONS

SCALE: H₁"=10' - V₁"=5' SHEET NO. 2 OF 12 SHEETS STA. 261+00 TO STA. 264+00

| | | | | |
|----------------------------------|------------------------|-------------|--------------------|--------------|
| F.A.P. RTE. 326 | SECTION 10-00023-00-ES | COUNTY KANE | TOTAL SHEETS 70 | SHEET NO. 60 |
| FED. ROAD DIST. NO. 1 ILLINOIS | | | CONTRACT NO. 63700 | |
| FED. AID PROJECT NO. M-9003(717) | | | | |

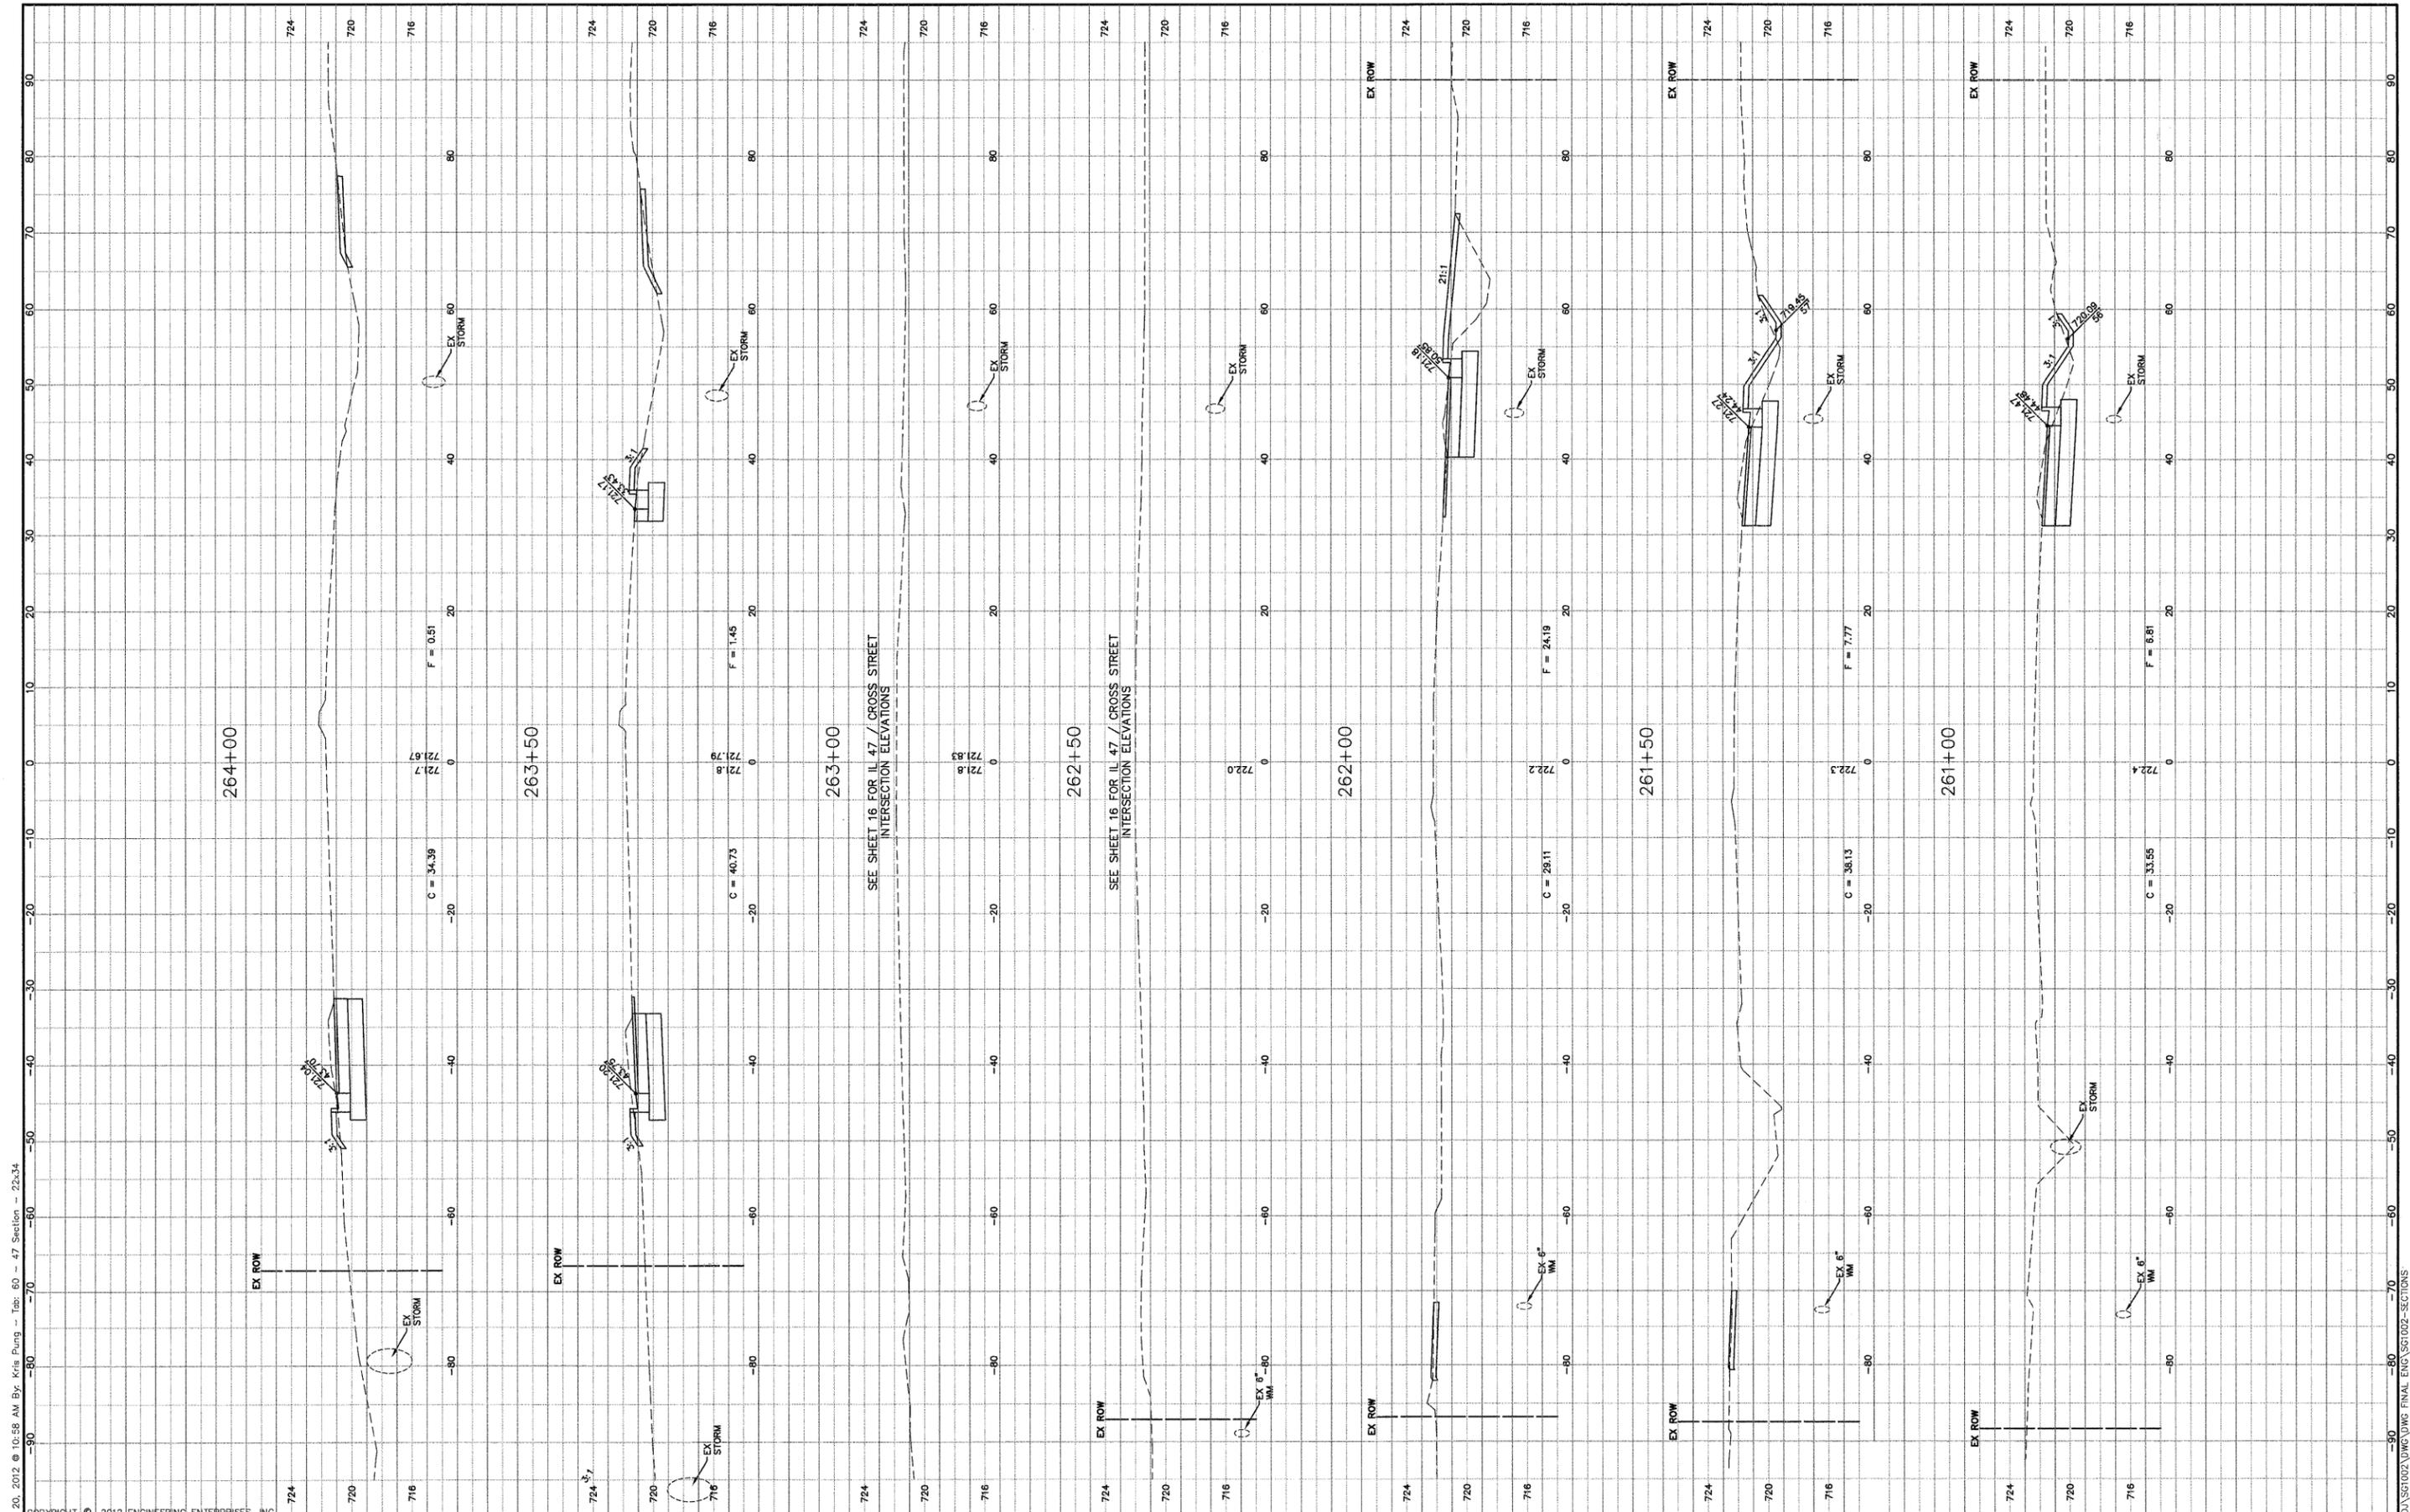

Path: \\S:\KSPROJ\SG1002\DWG\DWG_FINAL\ENG\SG1002-SECTIONS