


FINAL SURVEY NO.	SURVEYED BY	DATE
NOTE BOOK NO.	TEMPLATE AREAS CHECKED	

ORIGINAL SURVEY NO.	SURVEYED BY	DATE
NOTE BOOK NO.	TEMPLATE AREAS CHECKED	

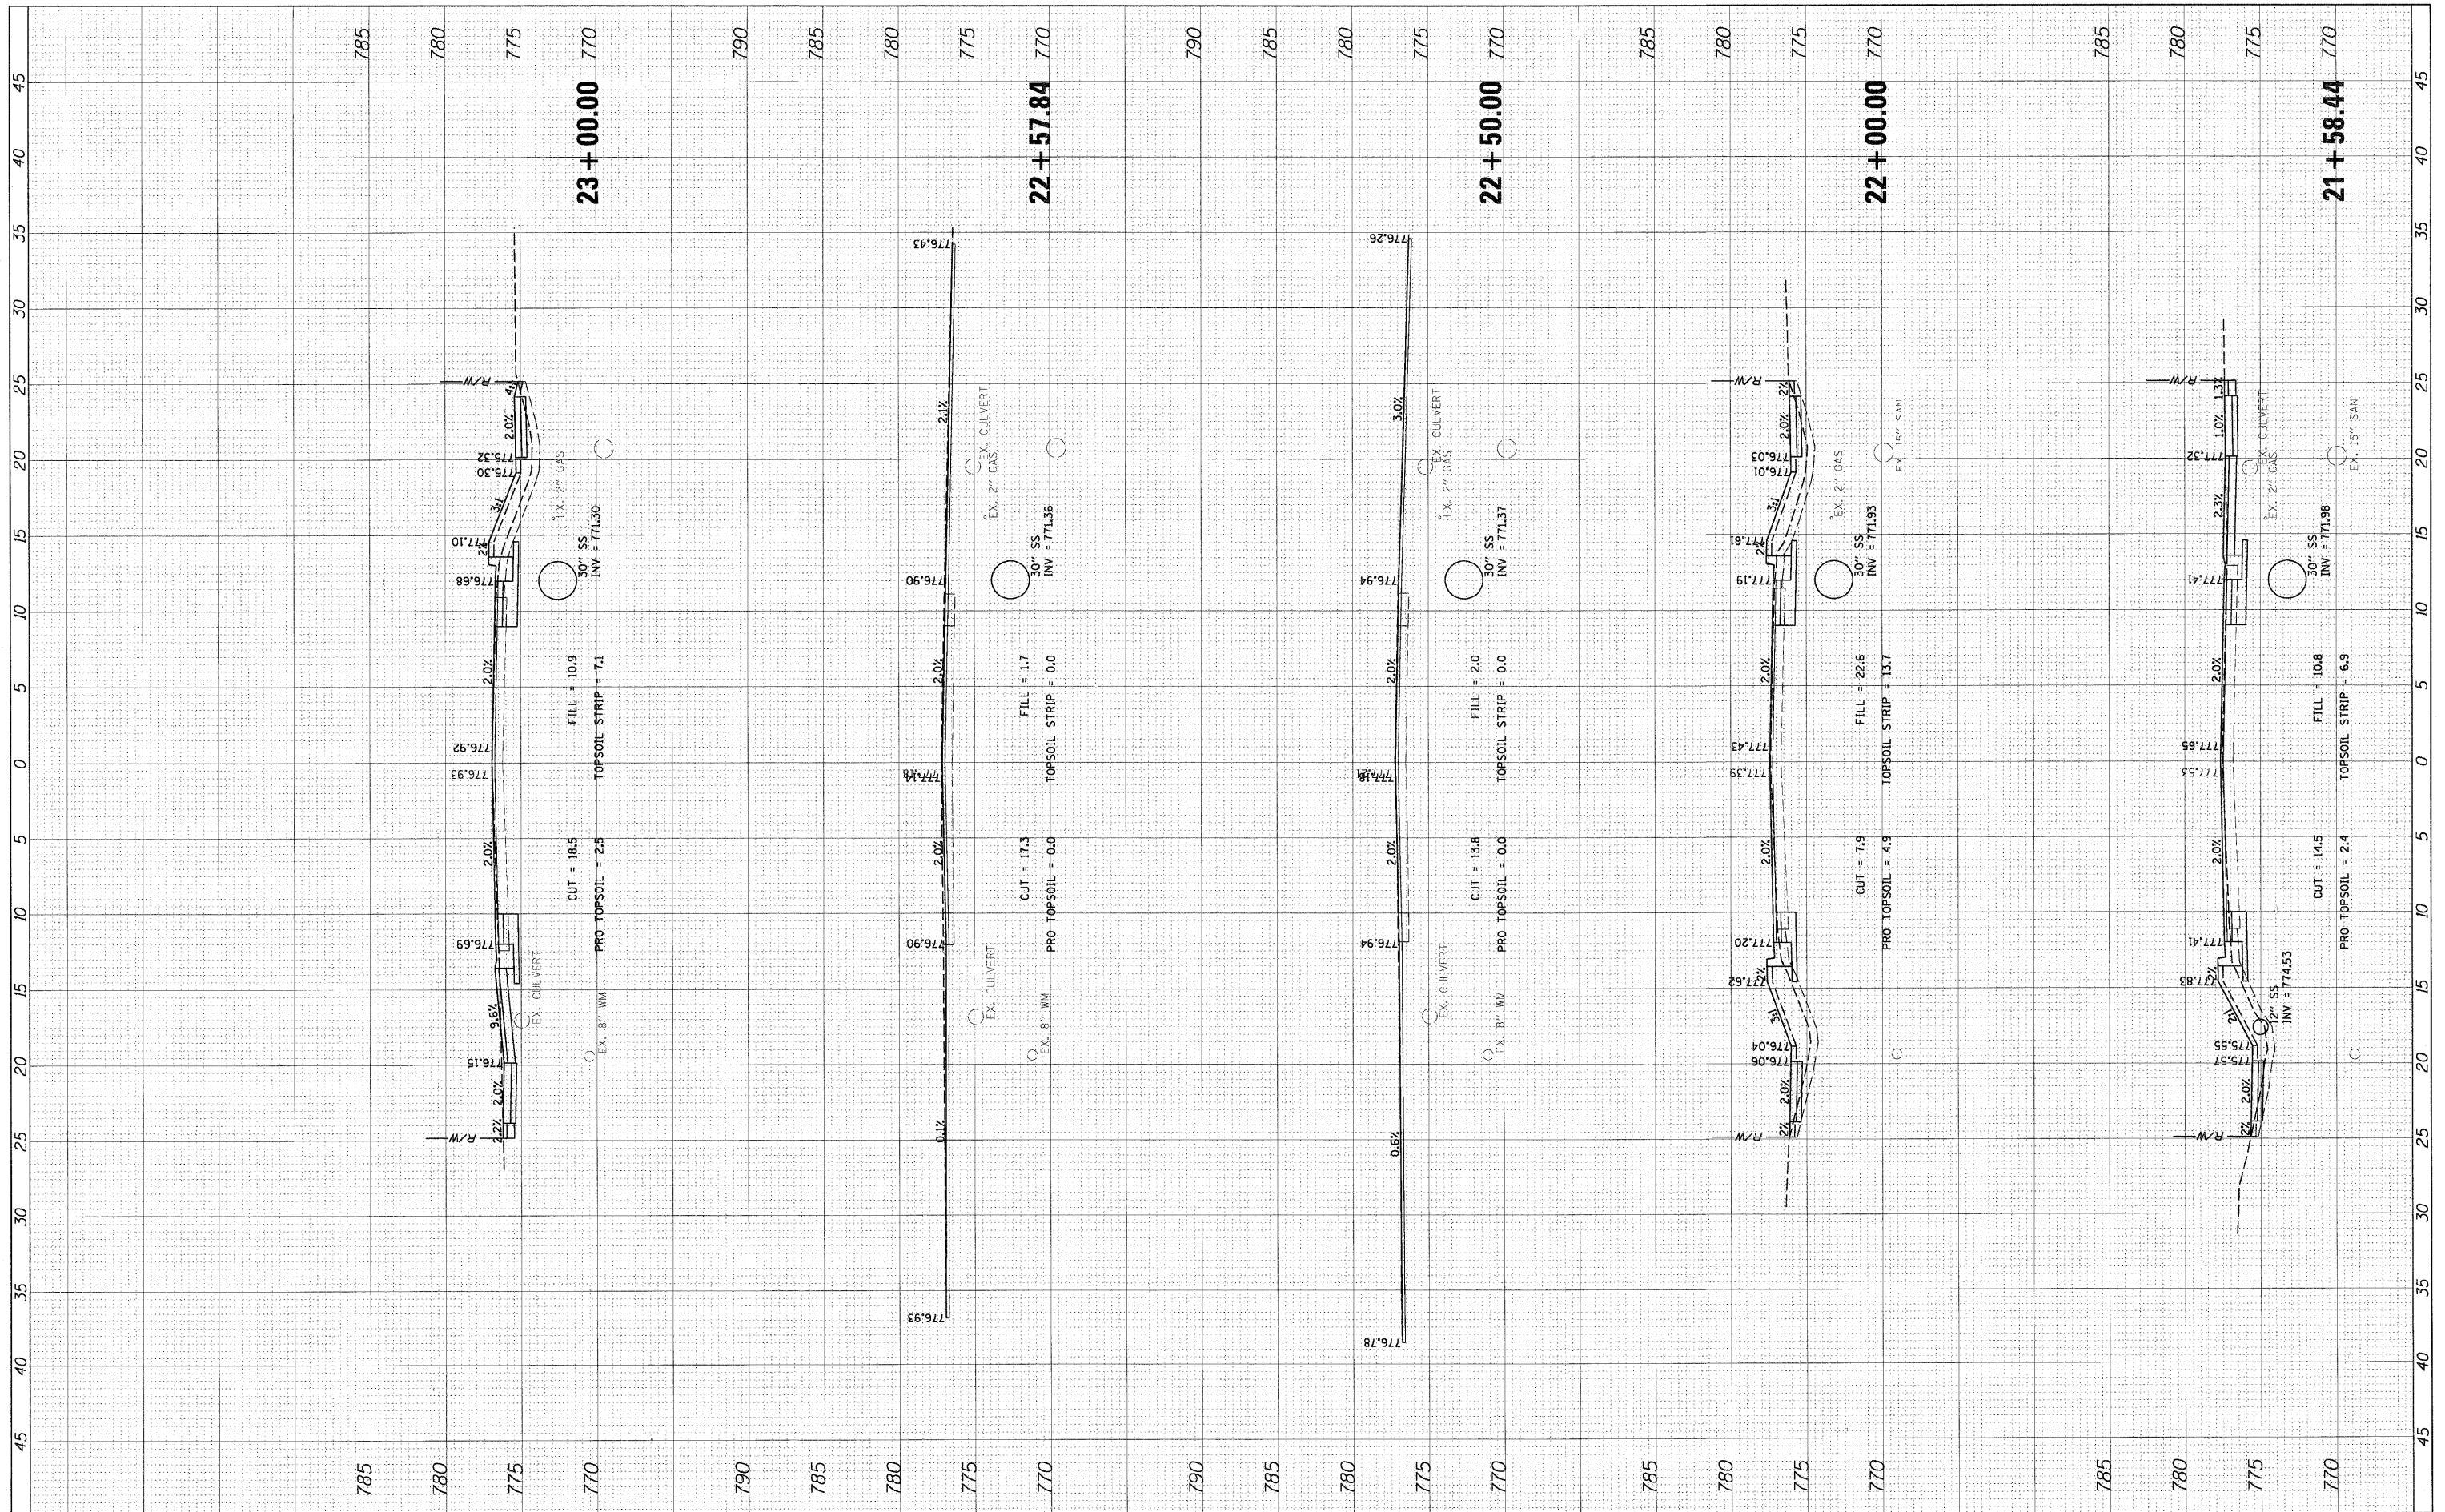

FILE NAME = PXS_HIGHLAND.sht	USER NAME = mborderer	DESIGNED - SNS	REVISED -	STATE OF ILLINOIS DEPARTMENT OF TRANSPORTATION	CROSS SECTIONS HIGHLAND ROAD				F.A.U. RTE. 204	SECTION 12-00060-00-WR	COUNTY LAKE	TOTAL SHEETS 50	SHEET NO. 34
PLOT SCALE = 5'		DRAWN - PWN	REVISED -		SCALE: 1" = 5'	SHEET NO.	OF	SHEETS	STA. 21+58.44	TO STA. 23+00.00	CONTRACT NO.		
PLOT DATE = 3/27/2012		CHECKED - MEK	REVISED -		ILLINOIS FED. AID PROJECT								
		DATE - 09/02/2011	REVISED -										