


FINAL SURVEY	BY	DATE
SURVEYED		
NOTE BOOK		
TEMPLATE		
AREAS CHECKED		
NO.		

ORIGINAL SURVEY	BY	DATE
SURVEYED		
NOTE BOOK		
TEMPLATE		
AREAS CHECKED		
NO.		

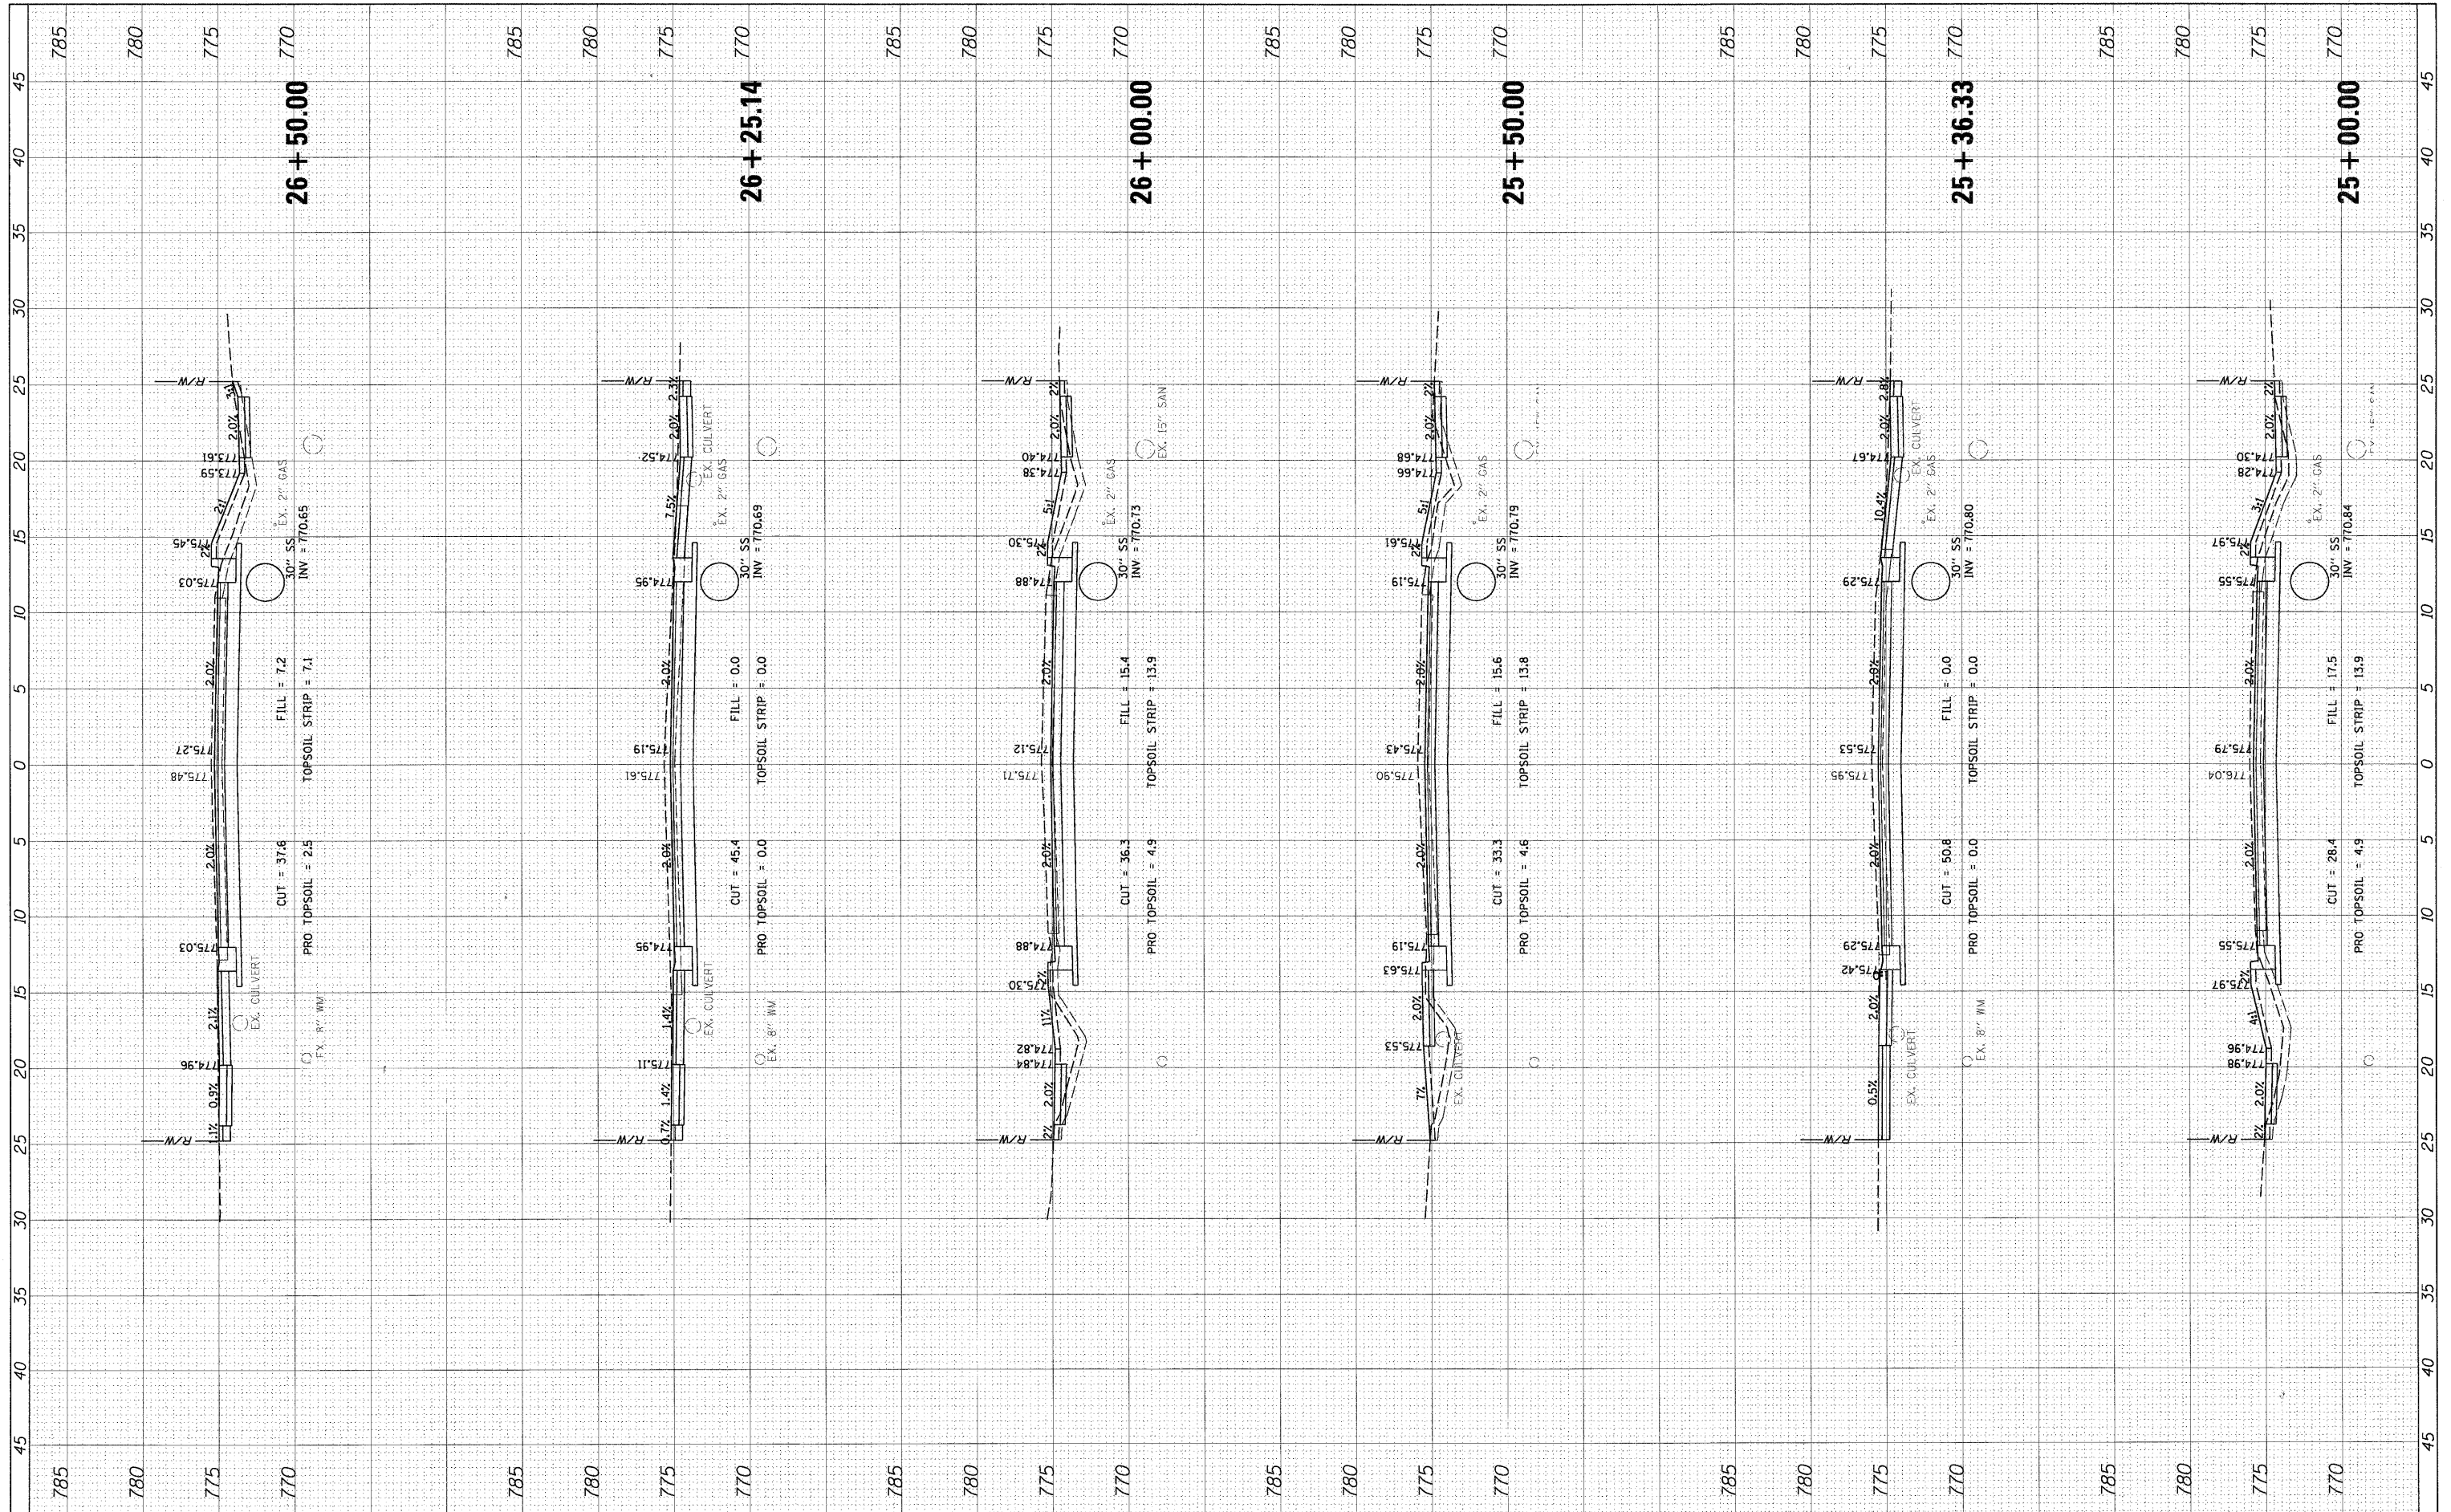

FILE NAME = PXS\_HIGHLAND.shd  
 USER NAME = mvorderer  
 DESIGNED - SNS  
 DRAWN - PWN  
 CHECKED - MEK  
 DATE - 09/02/2011

REVISIONS:  
 REVISED -  
 REVISED -  
 REVISED -  
 REVISED -

**STATE OF ILLINOIS  
 DEPARTMENT OF TRANSPORTATION**

**CROSS SECTIONS  
 HIGHLAND ROAD**

SCALE: 1" = 5'  
 SHEET NO. OF SHEETS STA. 25+00.00 TO STA. 26+50.00

F.A.U. RTE.	SECTION	COUNTY	TOTAL SHEETS	SHEET NO.
204	12-00060-00-WR	LAKE	50	36
CONTRACT NO.				
ILLINOIS FED. AID PROJECT				