


DATE	BY
DESIGNED	PLOTTED
CHECKED	TEMPLATE
NO.	AREAS CHECKED

DATE	BY
DESIGNED	PLOTTED
CHECKED	TEMPLATE
NO.	AREAS CHECKED

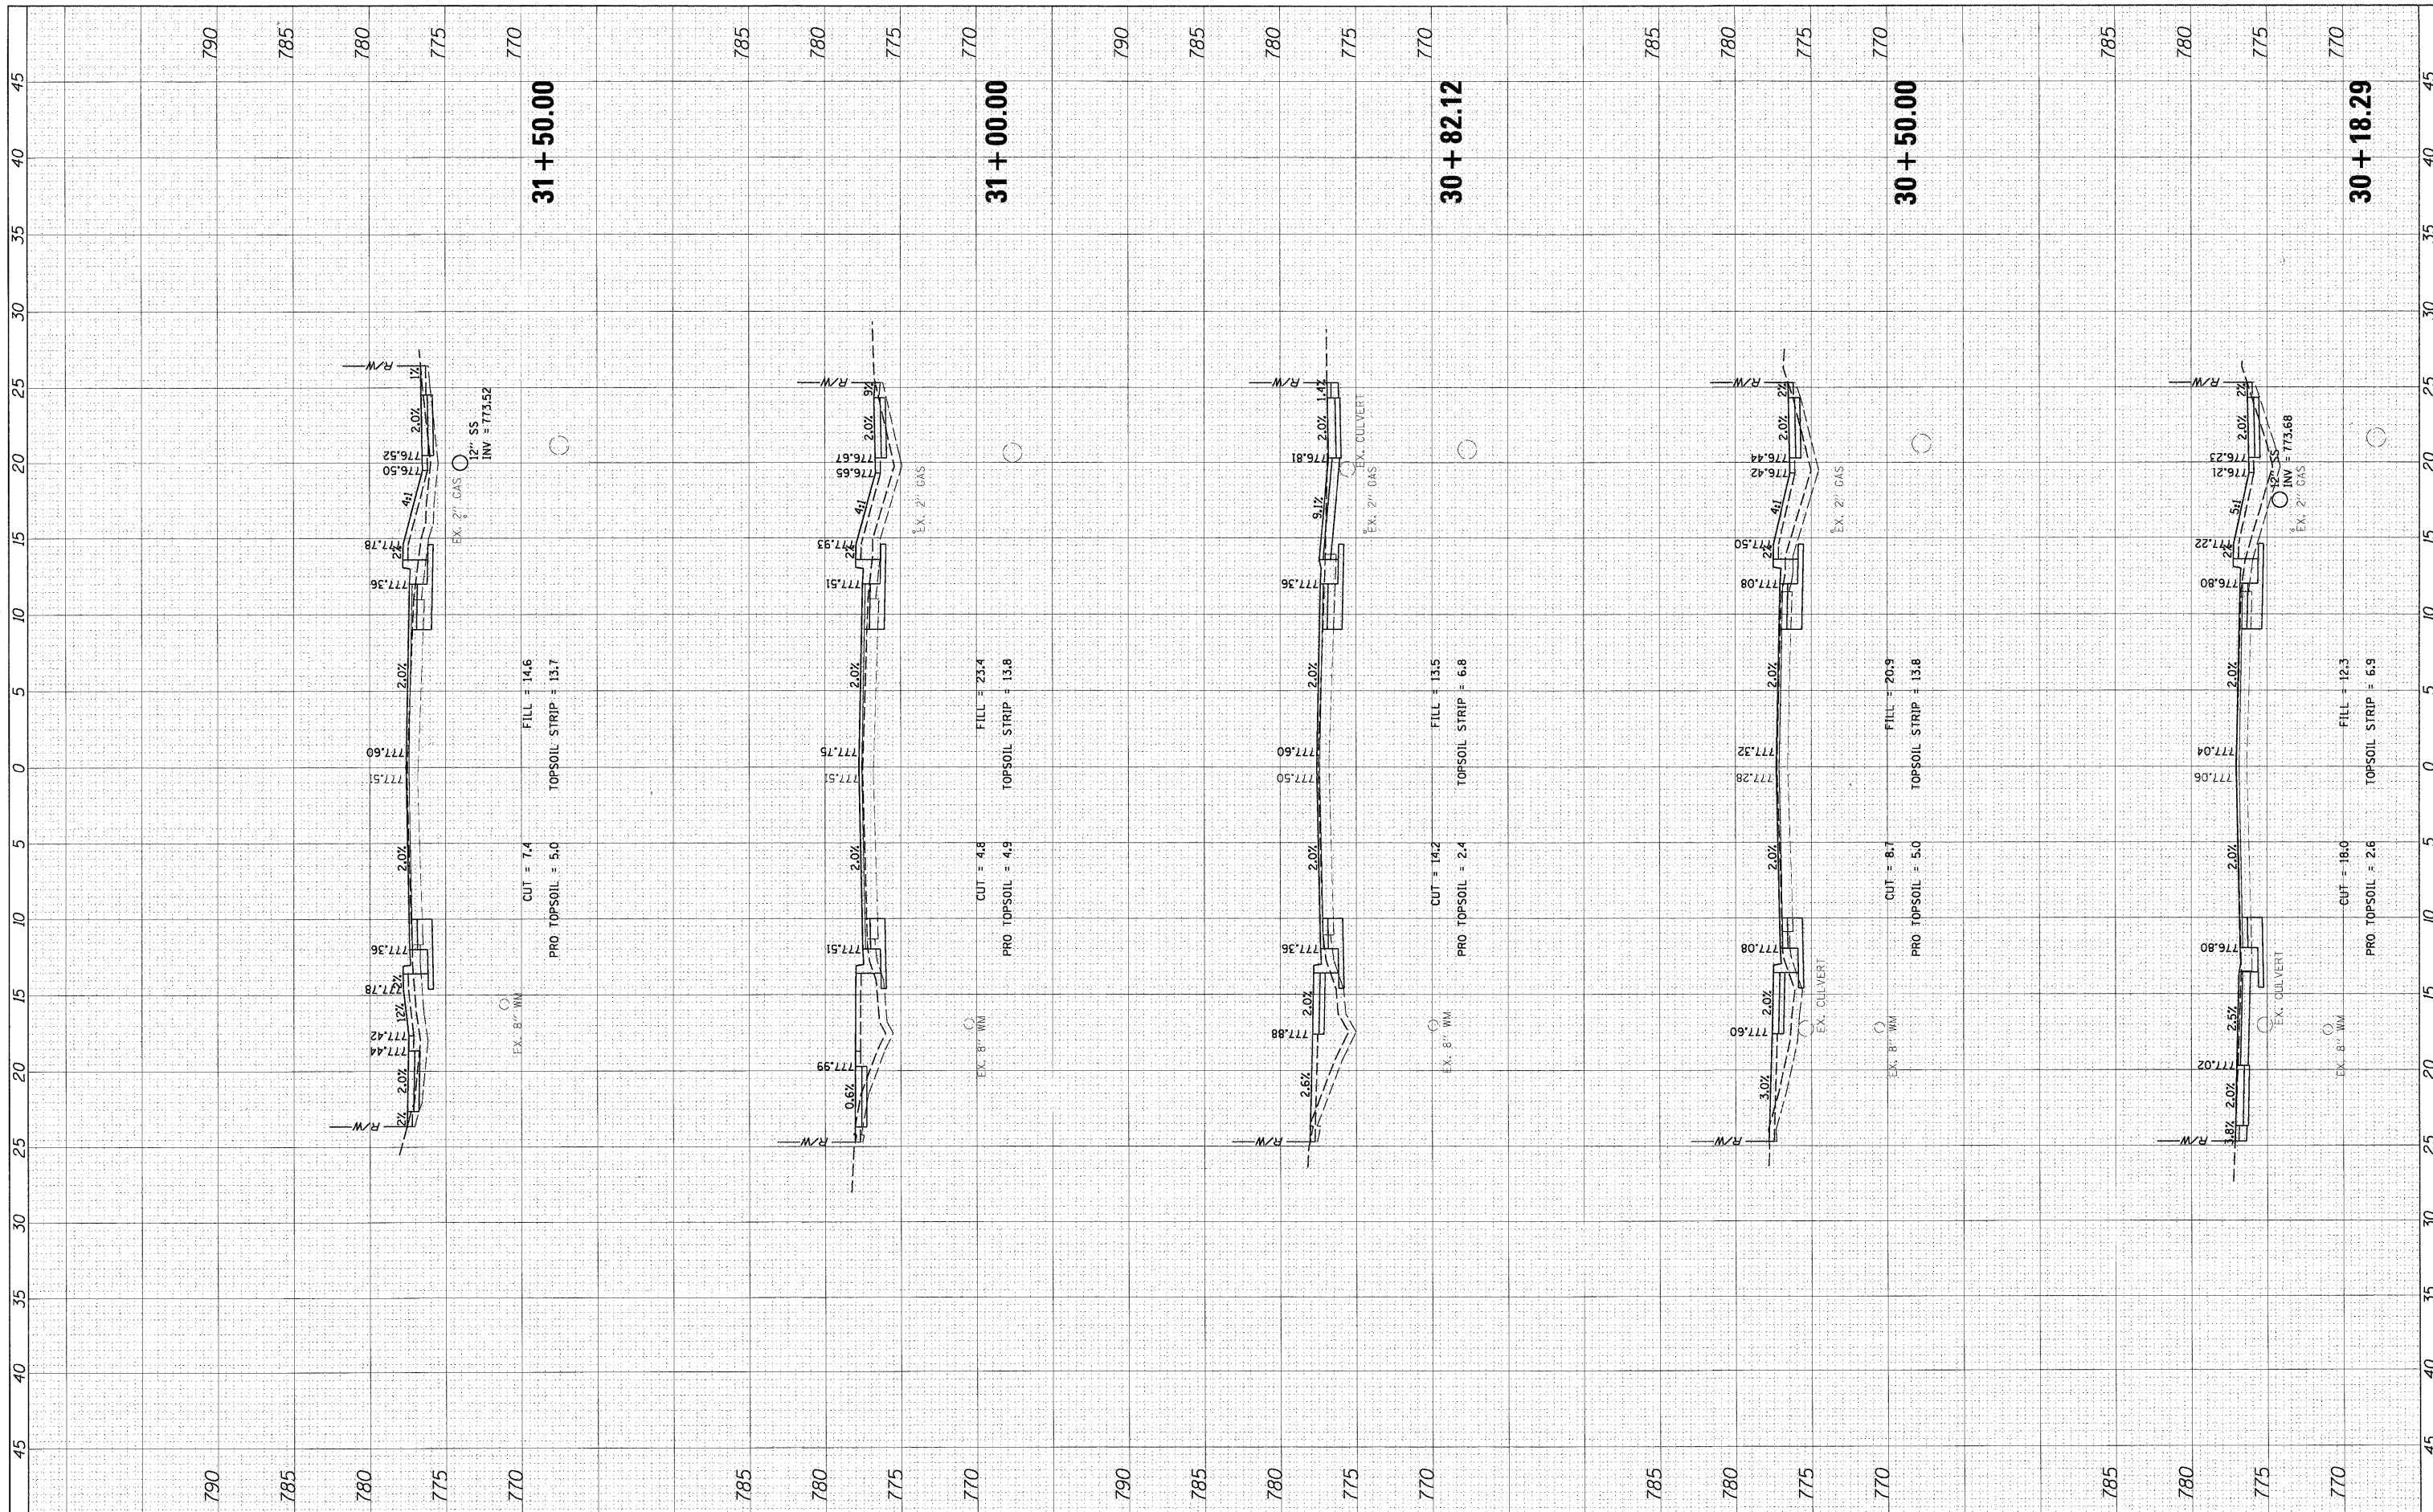

FILE NAME = PXS_HIGHLAND.sht
 USER NAME = mwarder

DESIGNED - SNS
 DRAWN - PWN
 CHECKED - MEK
 DATE - 09/02/2011

REVISED -
 REVISED -
 REVISED -
 REVISED -

**STATE OF ILLINOIS
 DEPARTMENT OF TRANSPORTATION**

**CROSS SECTIONS
 HIGHLAND ROAD**

SCALE: 1" = 5'
 SHEET NO. OF SHEETS
 STA. 30+18.29 TO STA. 31+50.00

F.A.U. RTE.	SECTION	COUNTY	TOTAL SHEETS	SHEET NO.
204	12-00060-00-WR	LAKE	50	39
CONTRACT NO.			ILLINOIS FED. AID PROJECT	