


FINAL SURVEY	DATE
NOTED	BY
PLOTTED	
TEMPLATE	
AREAS	
CHECKED	
NO.	

ORIGINAL SURVEY	DATE
NOTED	BY
PLOTTED	
TEMPLATE	
AREAS	
CHECKED	
NO.	

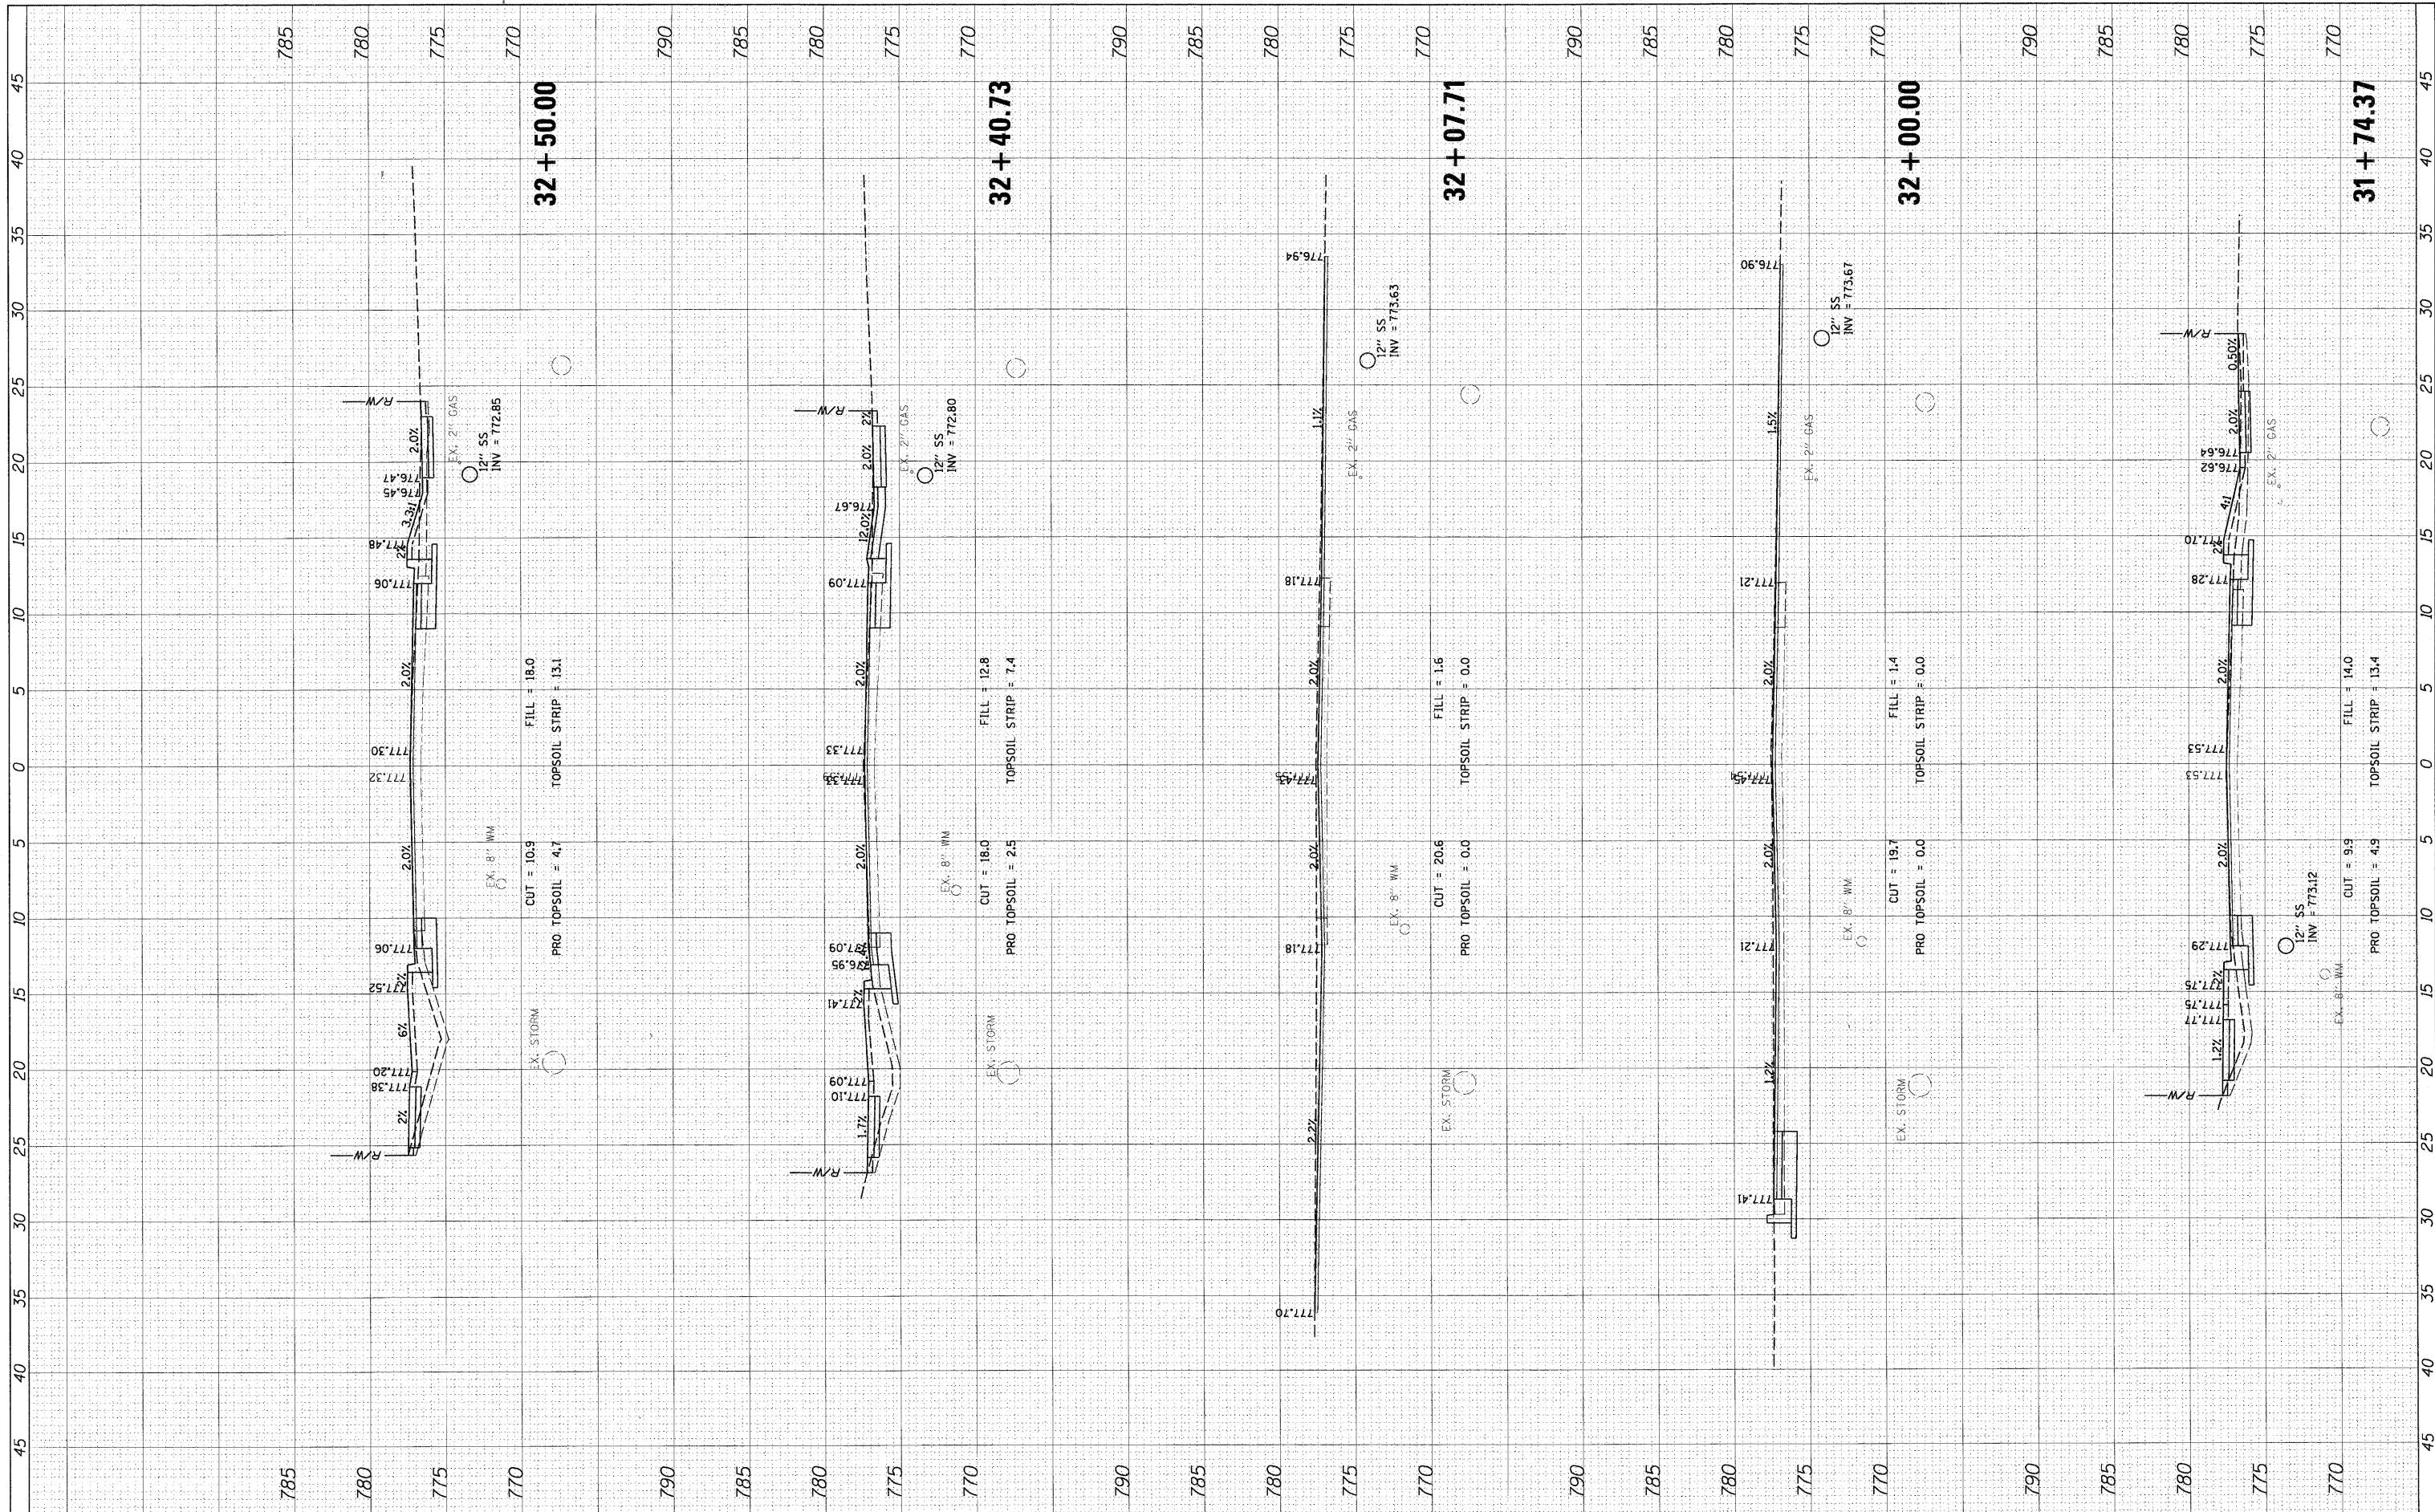

FILE NAME = PXS_HIGHLAND.sht
 USER NAME = mvorderer
 DESIGNED - SNS
 DRAWN - PWN
 CHECKED - MEK
 DATE - 09/02/2011

REVISIONS:
 REVISED -
 REVISED -
 REVISED -
 REVISED -

DESIGNED - SNS
 DRAWN - PWN
 CHECKED - MEK
 DATE - 09/02/2011

**STATE OF ILLINOIS
 DEPARTMENT OF TRANSPORTATION**

**CROSS SECTIONS
 HIGHLAND ROAD**
 SCALE: 1" = 5'
 SHEET NO. OF SHEETS STA. 31+74.37 TO STA. 32+50.00

F.A.U. RTE.	SECTION	COUNTY	TOTAL SHEETS	SHEET NO.
204	12-00060-00-WR	LAKE	50	40
CONTRACT NO.				
ILLINOIS FED. AID PROJECT				