


FINAL SURVEY	BY	DATE
SURVEYED		
NOTE BOOK		
TEMPLATE		
AREAS		
AREAS CHECKED		

ORIGINAL SURVEY	BY	DATE
SURVEYED		
NOTE BOOK		
TEMPLATE		
AREAS		
AREAS CHECKED		

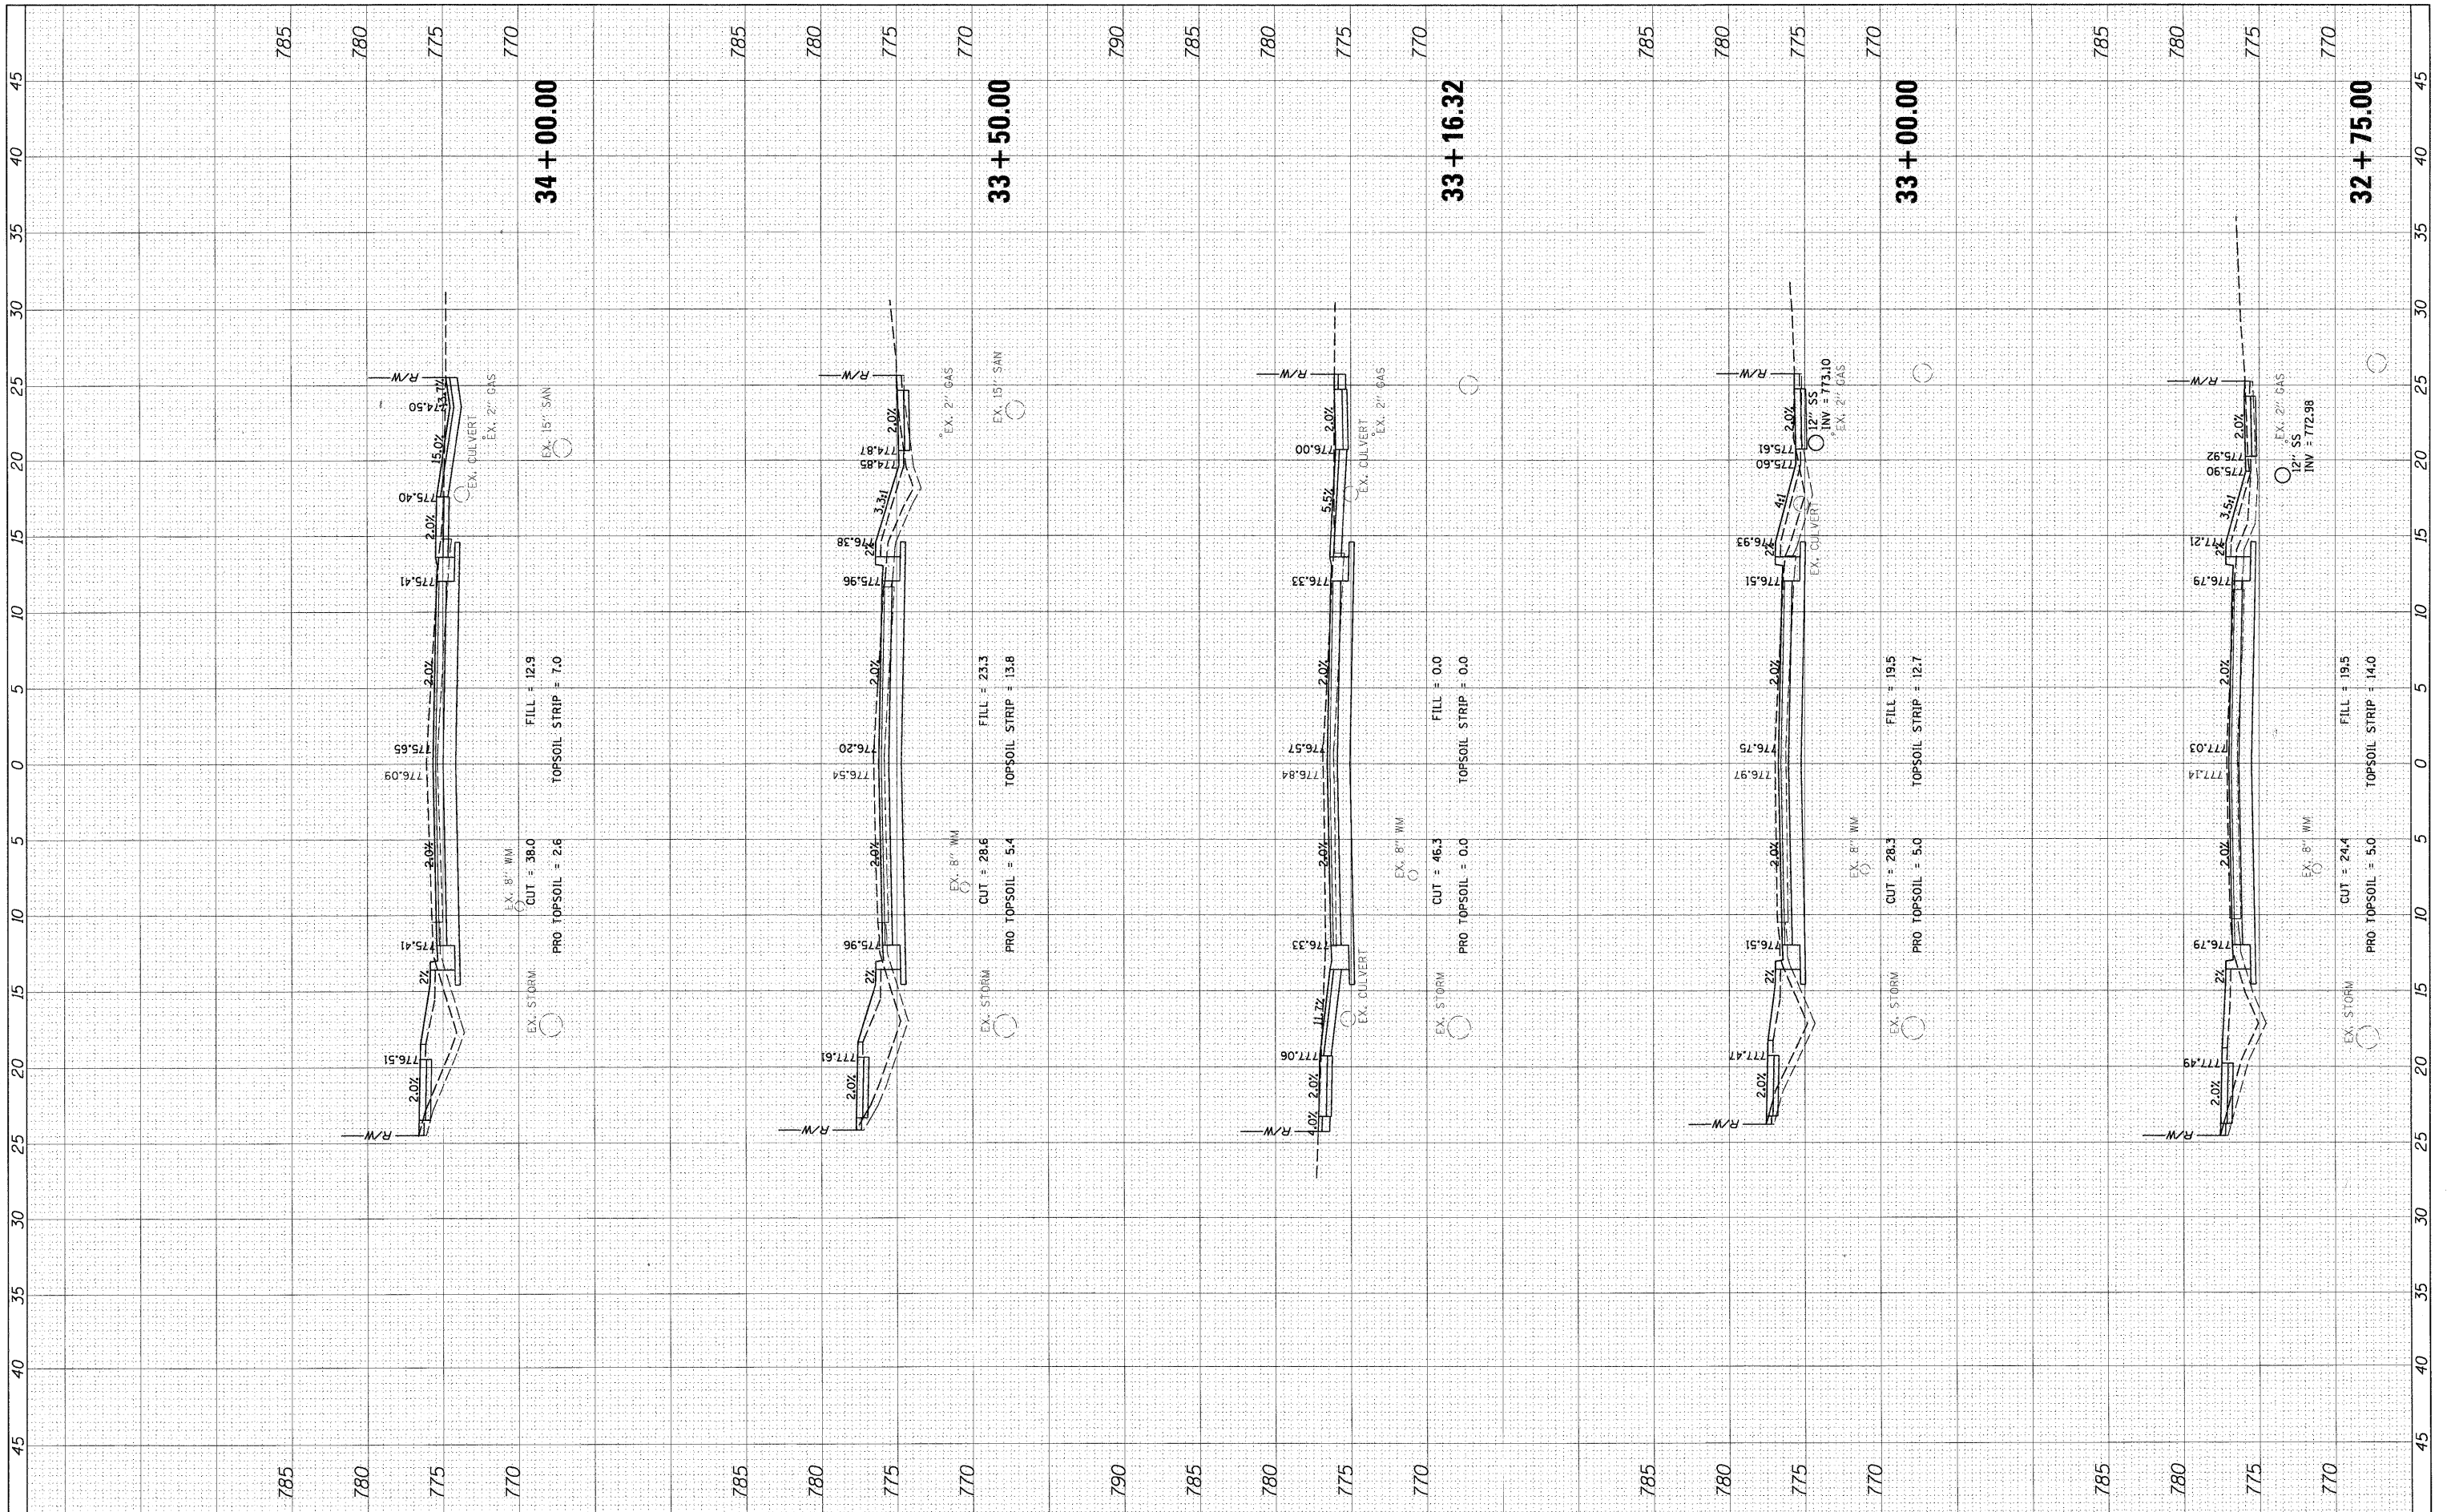

FILE NAME = PXS_HIGHLAND.shx

USER NAME = mvorderer
 DESIGNED - SNS
 DRAWN - PWN
 CHECKED - MEK
 DATE - 09/02/2011

REVISIONS:
 REVISION 1: -
 REVISION 2: -
 REVISION 3: -

**STATE OF ILLINOIS
 DEPARTMENT OF TRANSPORTATION**

**CROSS SECTIONS
 HIGHLAND ROAD**

SCALE: 1" = 5'
 SHEET NO. OF SHEETS STA. 32+75.00 TO STA. 34+00.00

F.A.U. RTE.	SECTION	COUNTY	TOTAL SHEETS	SHEET NO.
204	12-00060-00-WR	LAKE	50	41
CONTRACT NO.				
ILLINOIS FED. AID PROJECT				