


FINAL SURVEY	DATE
SURVEYED	BY
NOTE BOOK	NO.
TEMPLATE	AREAS CHECKED
AREAS	AREAS CHECKED

ORIGINAL SURVEY	DATE
SURVEYED	BY
NOTE BOOK	NO.
TEMPLATE	AREAS CHECKED
AREAS	AREAS CHECKED

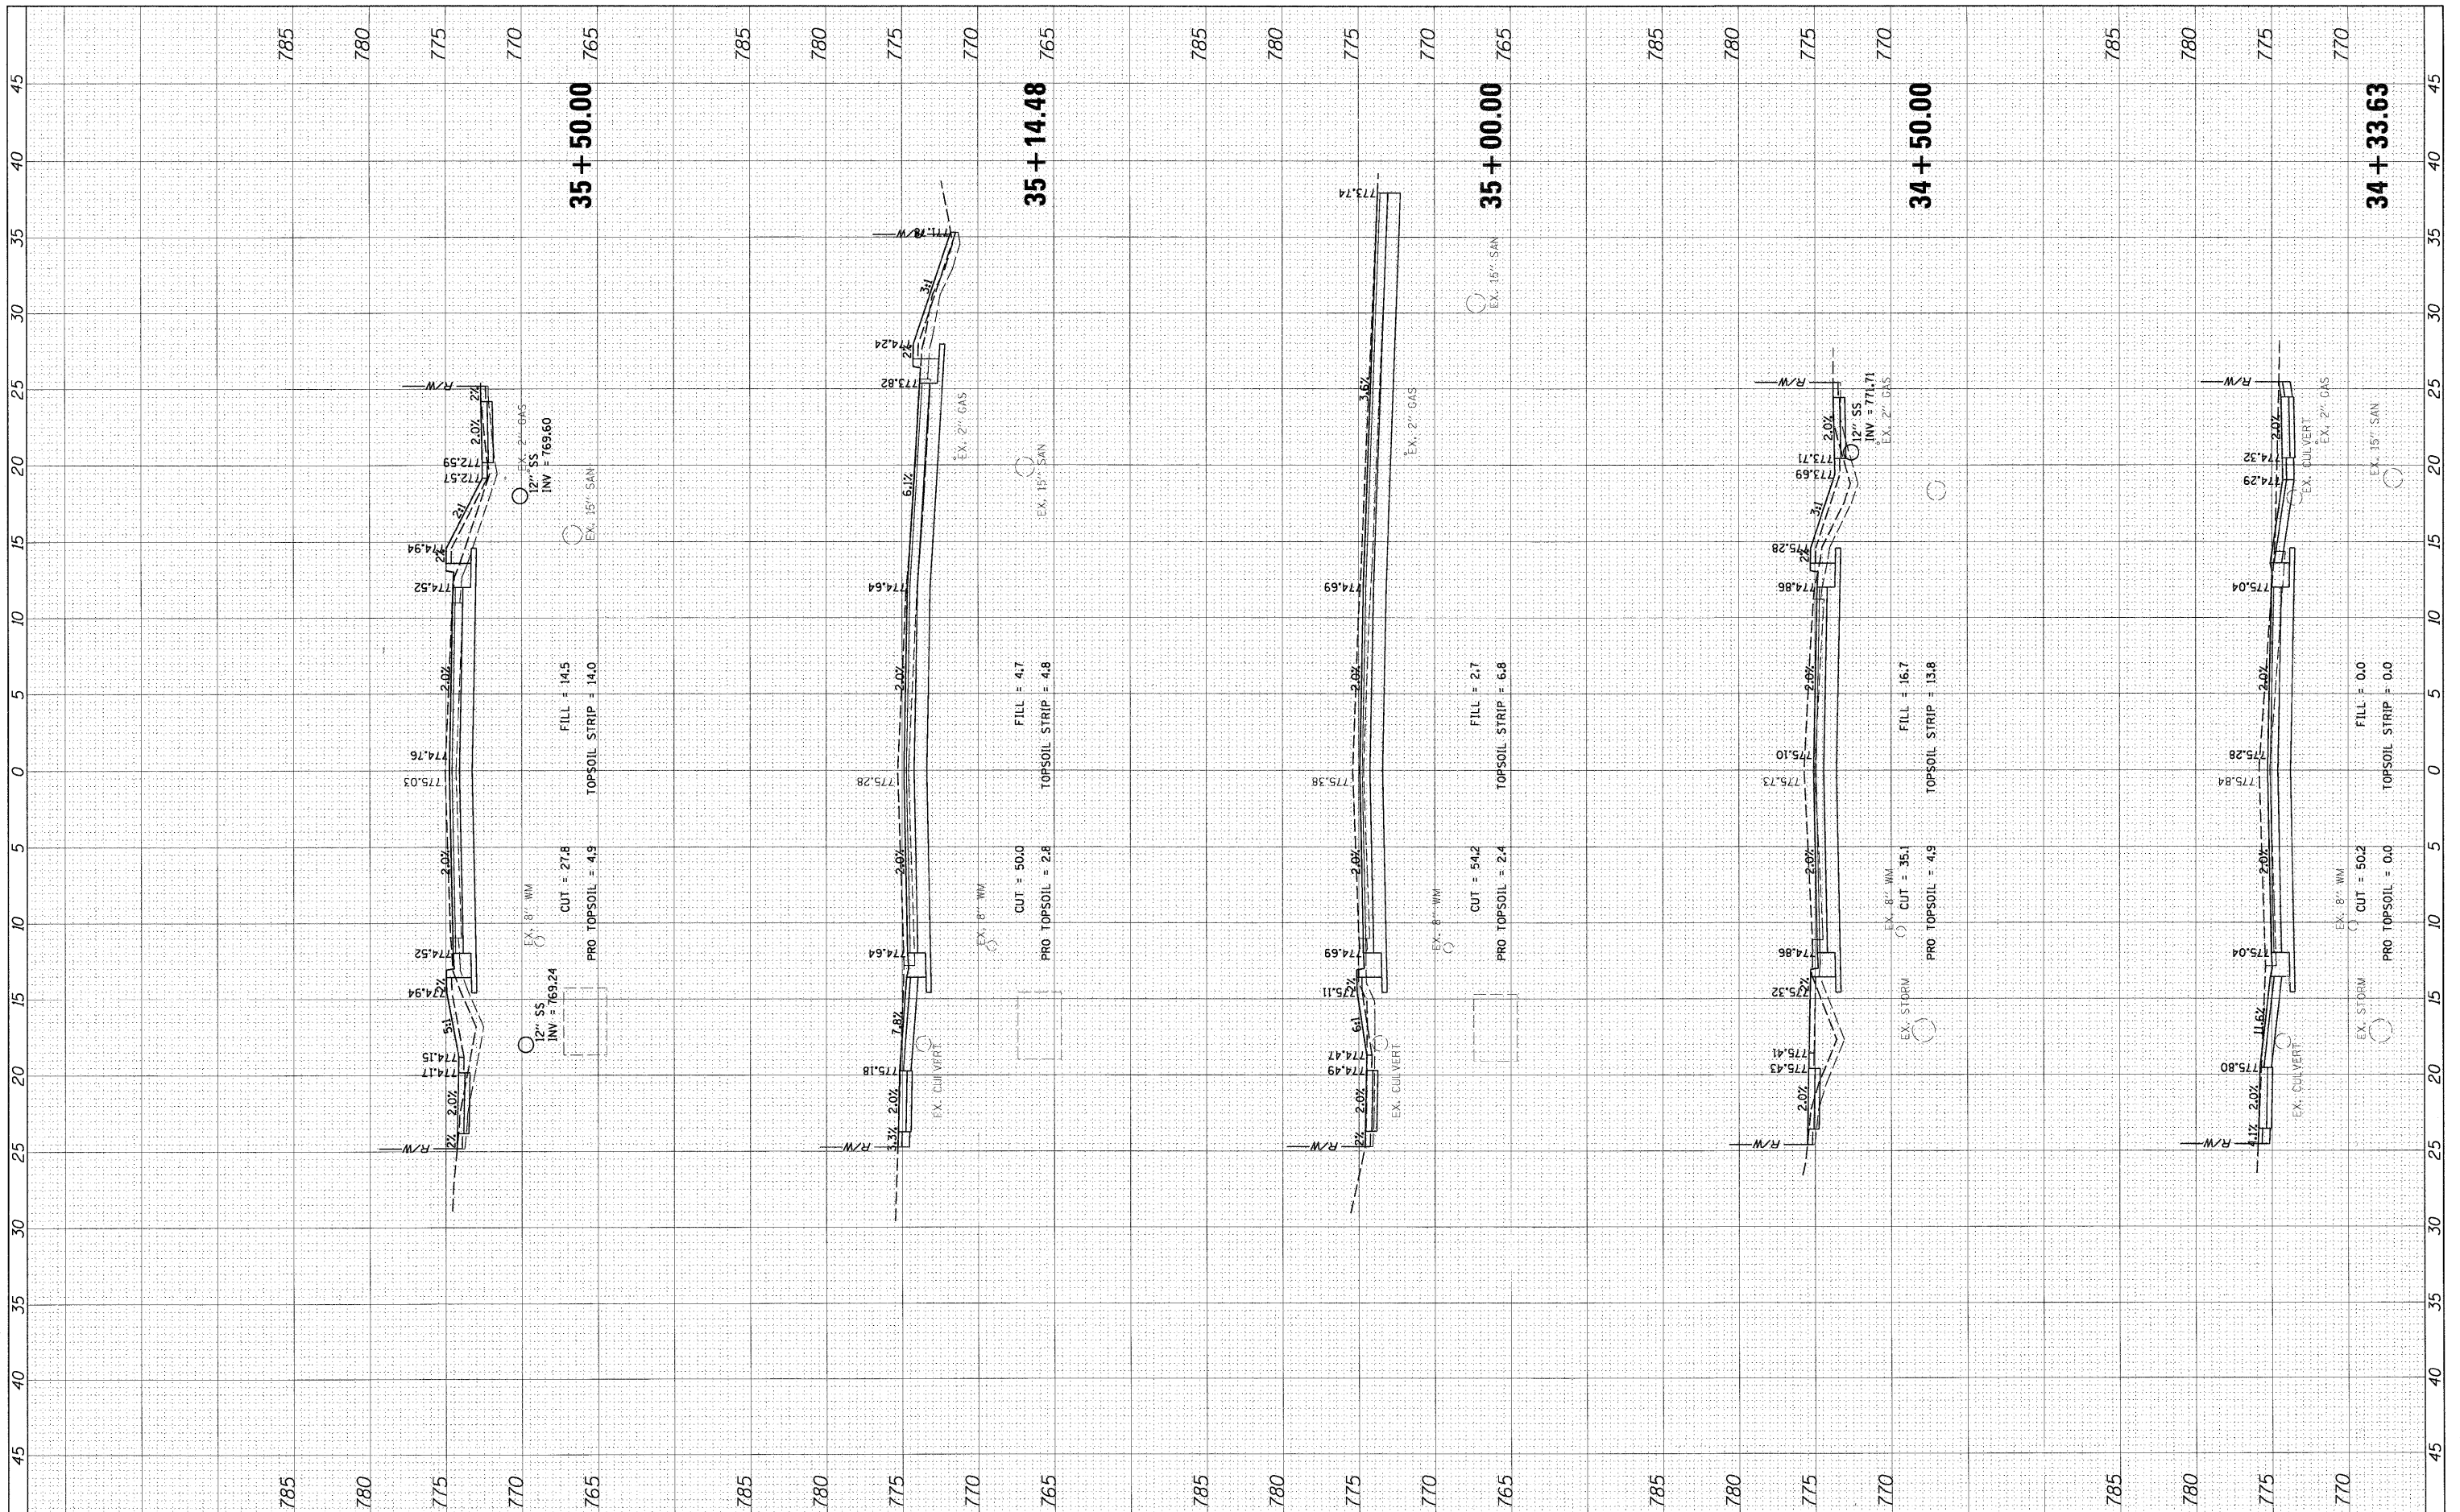

FILE NAME = PXS.HIGHLAND.sht
 USER NAME = mworder
 DESIGNED - SNS
 DRAWN - PWN
 CHECKED - MEK
 DATE - 09/02/2011

REVISIONS:
 REVISED -
 REVISED -
 REVISED -
 REVISED -

STATE OF ILLINOIS
DEPARTMENT OF TRANSPORTATION

CROSS SECTIONS
HIGHLAND ROAD

SCALE: 1" = 5'
 SHEET NO. OF SHEETS STA. 34+33.63 TO STA. 35+50.00

F.A.U. RTE.	SECTION	COUNTY	TOTAL SHEETS	SHEET NO.
204	12-00060-00-WR	LAKE	50	42
CONTRACT NO.				
ILLINOIS FED. AID PROJECT				