


DATE	BY
SURVEY	SURVEY
NOTED	NOTED
TEMPLATE	TEMPLATE
AREAS	AREAS
CHECKED	CHECKED
NO.	NO.

DATE	BY
SURVEY	SURVEY
NOTED	NOTED
TEMPLATE	TEMPLATE
AREAS	AREAS
CHECKED	CHECKED
NO.	NO.

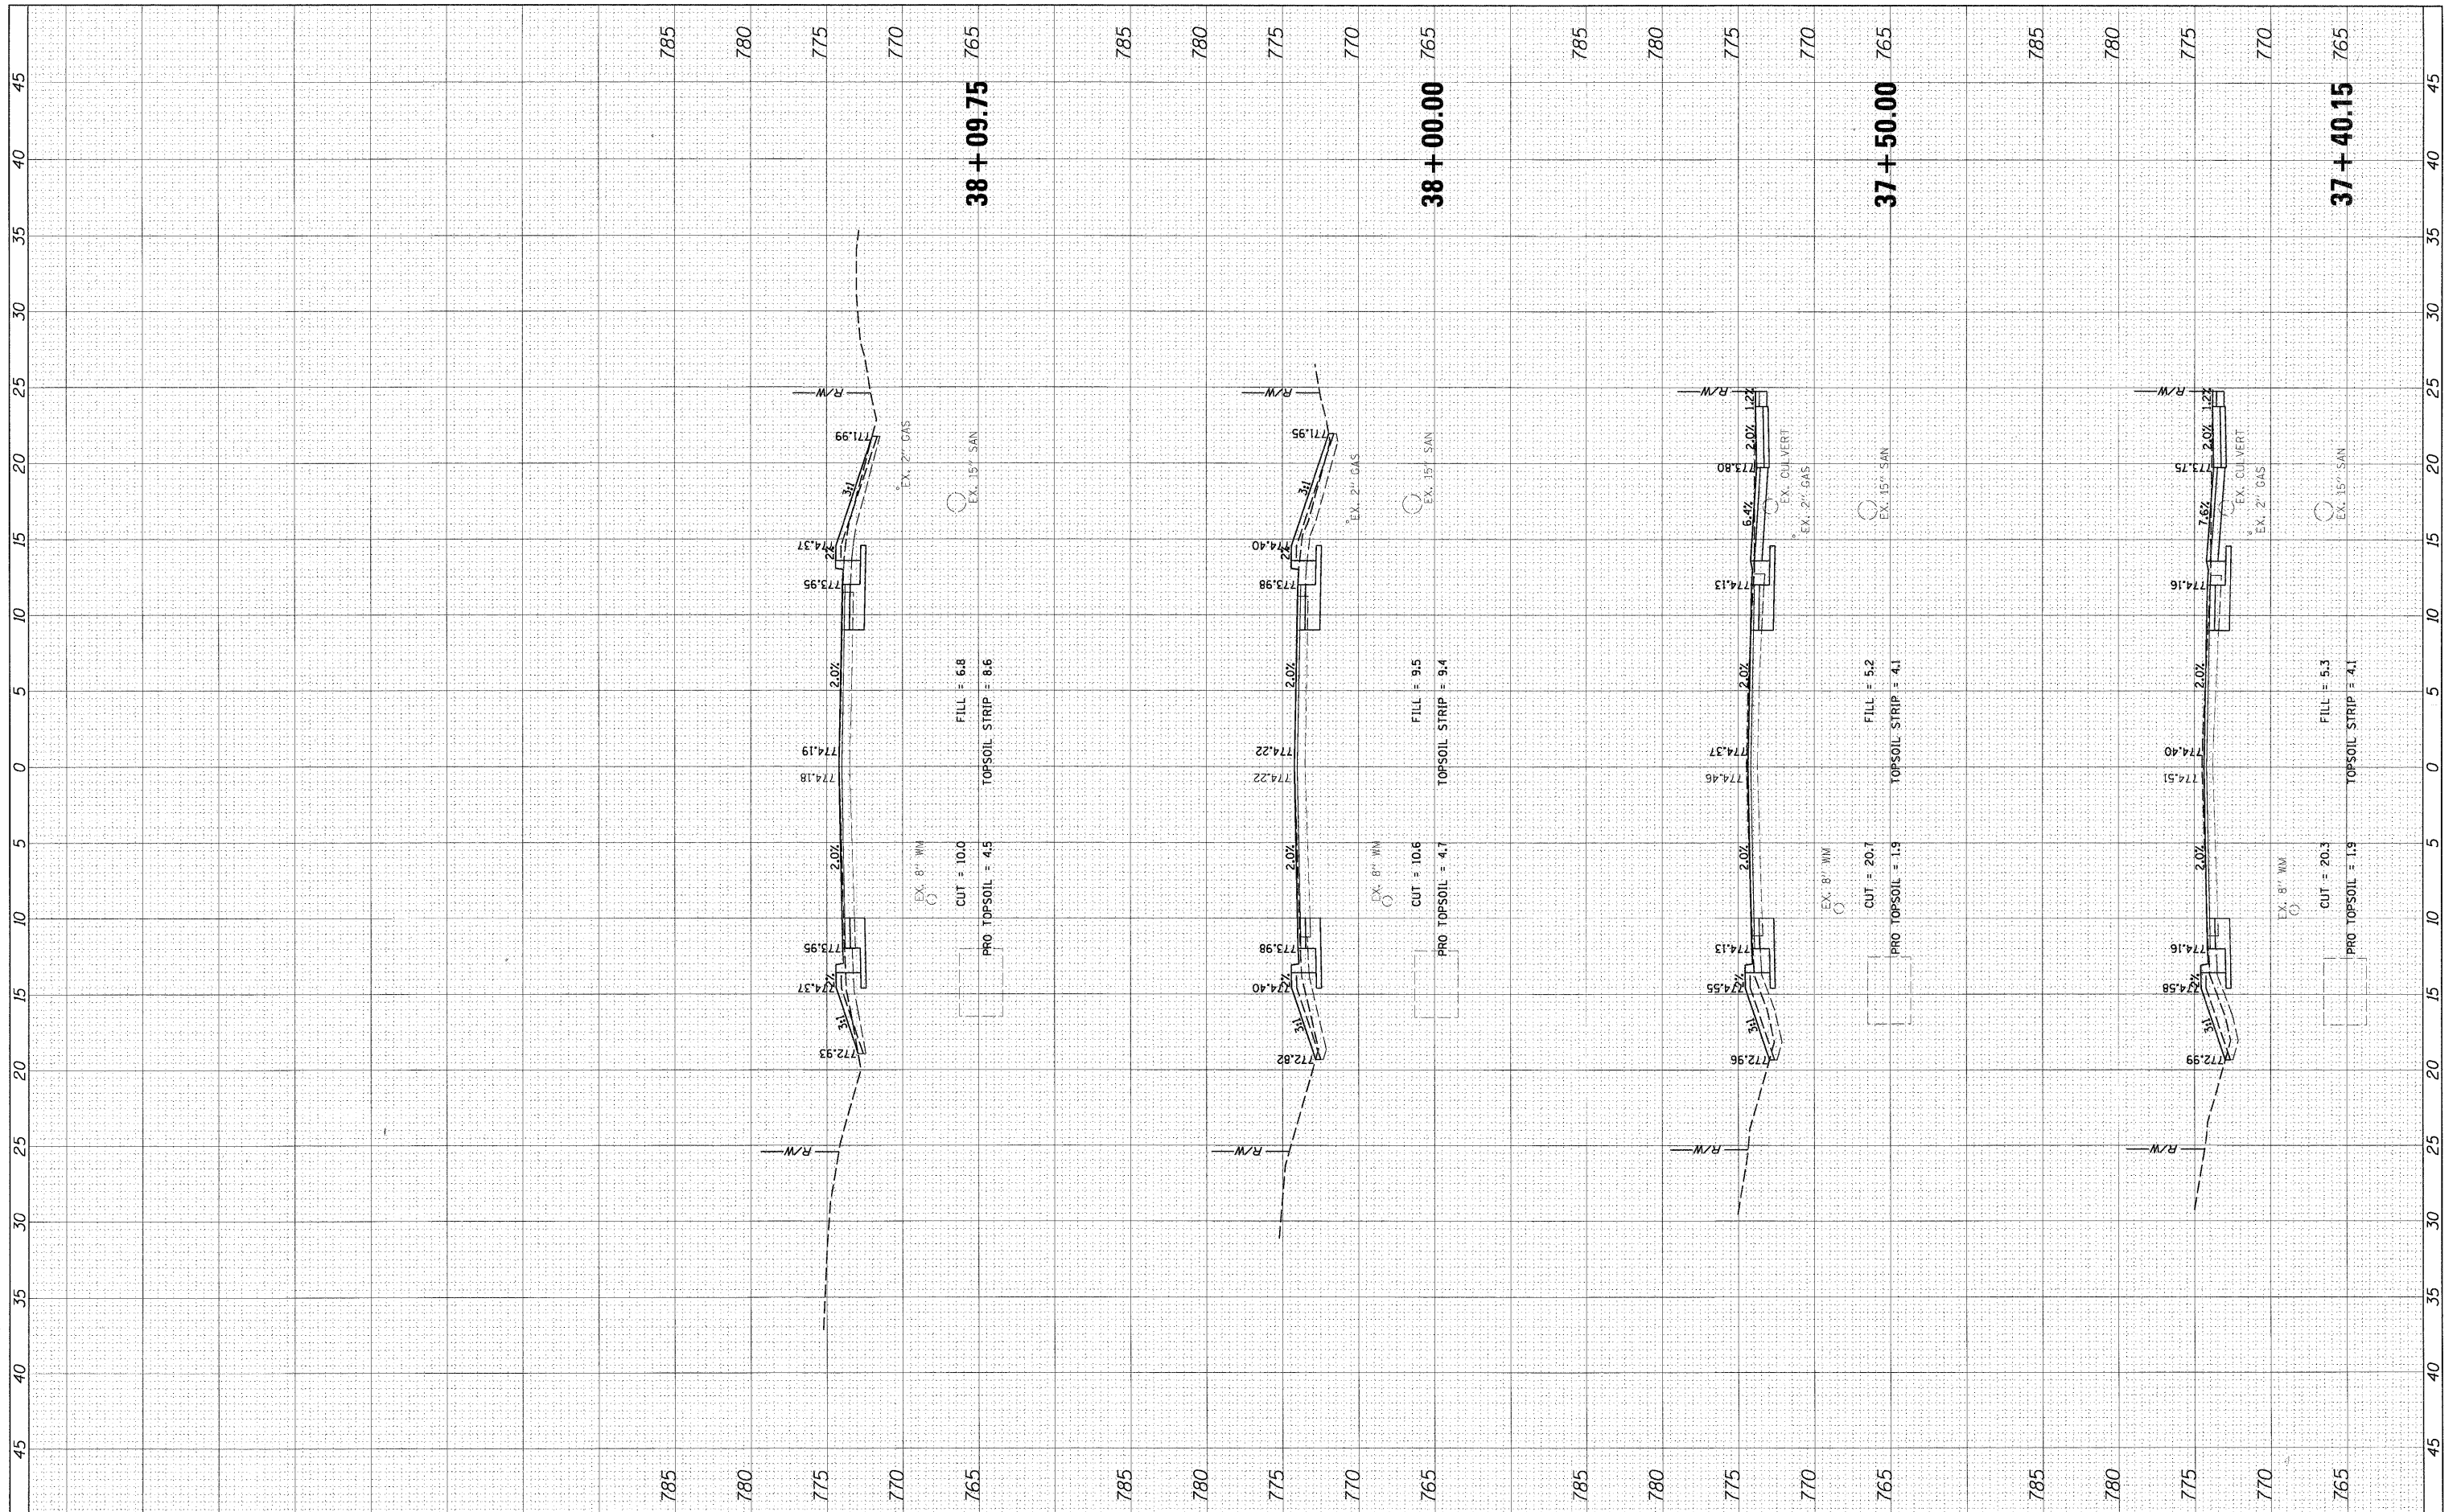

FILE NAME = PXS_HIGHLAND.sht	USER NAME = mvorderer	DESIGNED - SNS	REVISED -	<b>STATE OF ILLINOIS DEPARTMENT OF TRANSPORTATION</b>	<b>CROSS SECTIONS HIGHLAND ROAD</b>			F.A.U. RTE. 204	SECTION 12-00060-00-WR	COUNTY LAKE	TOTAL SHEETS 50	SHEET NO. 44
PLCT SCALE = 5'	PLCT DATE = 3/27/2012	DRAWN - PWN	REVISED -		SCALE: 1" = 5'	SHEET NO. OF	SHEETS	STA. 37+40.15	TO STA. 38+09.75	ILLINOIS FED. AID PROJECT		
CHECKED - MEK	DATE - 09/02/2011	CHECKED - MEK	REVISED -									
		DATE - 09/02/2011	REVISED -									