


A WATER ELEVATION GAUGE SHALL BE PROTECTED FROM THE CONTRACTOR'S CLEANING AND SEALING OPERATIONS. IF THE CONTRACTOR'S OPERATIONS CAUSE DAMAGE TO THE WATER ELEVATION GAUGE THE GAUGE SHALL BE REPLACED AT THE CONTRACTOR'S EXPENSE.

 BLAST CLEANING BRIDGE CONCRETE SURFACE AND APPLYING CONCRETE SEALER

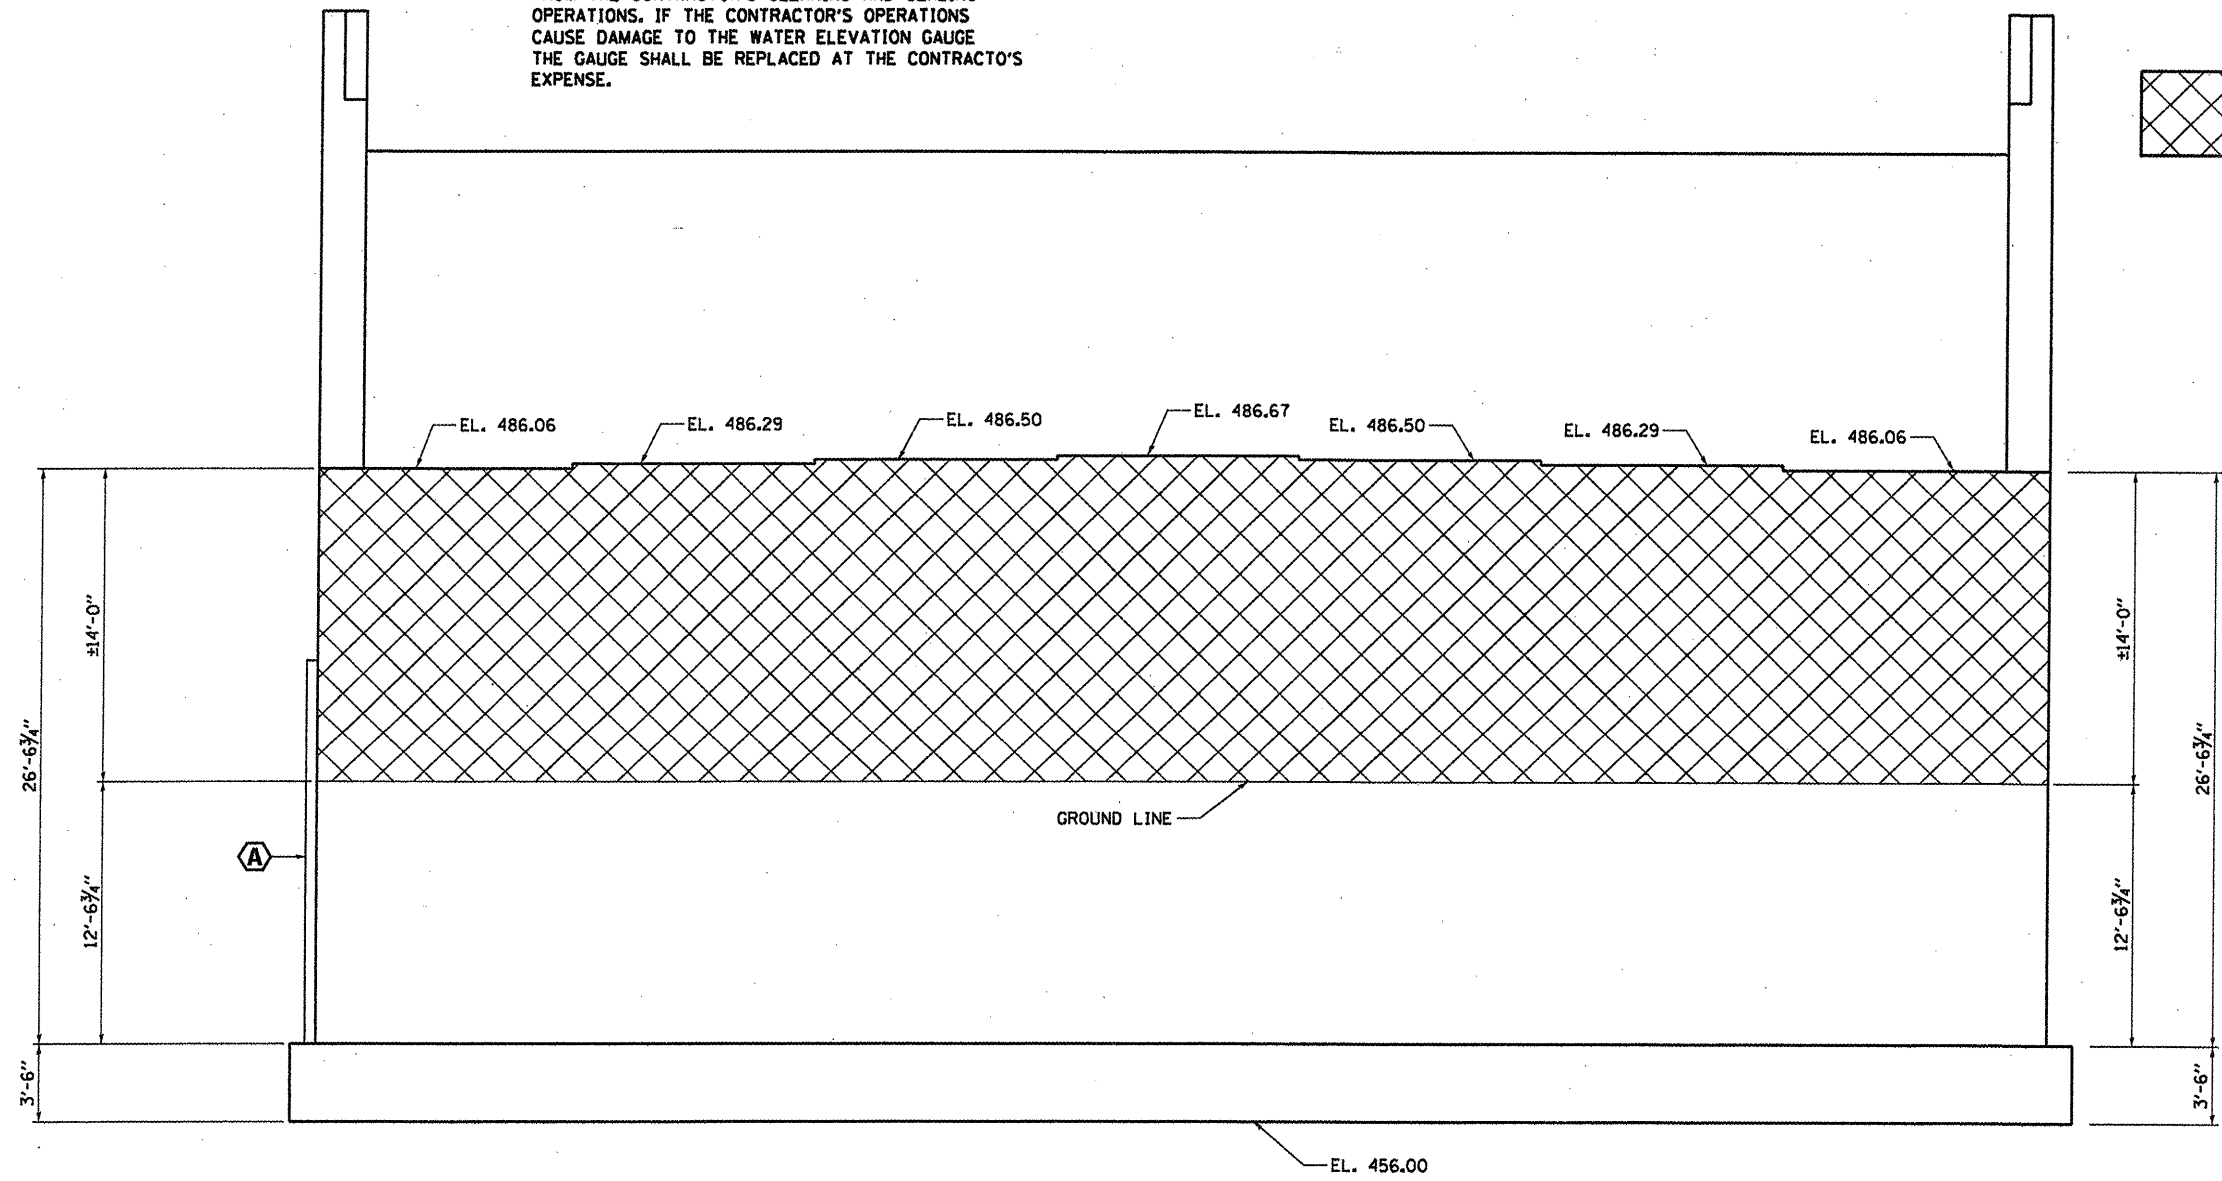

ELEVATION
LOOKING NORTH

BILL OF MATERIAL

ITEM	UNIT	TOTAL
BLAST CLEANING BRIDGE CONCRETE SURFACE	SO FT	1437
CONCRETE SEALER	SO FT	1437

NORTH ABUTMENT
SN 050-0180
FAP ROUTE 68 (IL 23)
OVER ILLINOIS RIVER
SECTION (12R)-3
LASALLE COUNTY
STA. 805+45.00

FILE NAME =	USER NAME = woodshankr1	DESIGNED - YOGESH PATEL	REVISED -
ci\pw_work\pwidot\woodshankr1\0260492	366933-sh1-detail1a.DGN	DRAWN - YOGESH PATEL	REVISED -
	PLOT SCALE = 100.0000' / 1"	CHECKED - RON WOODSHANK	REVISED -
	PLOT DATE = 11/2/2011	DATE -	REVISED -

STATE OF ILLINOIS
DEPARTMENT OF TRANSPORTATION

NORTH ABUTMENT DETAILS
FOR SN 050-0180

F.A.P. RTE. 68	SECTION (12R)-3	COUNTY LASALLE	TOTAL SHEETS 13	SHEET NO. 10
CONTRACT NO. 66B33				
ILLINOIS FED. AID PROJECT				

SCALE: _____ SHEET NO. 6 OF 9 SHEETS STA. _____ TO STA. _____