



TYPICAL PAVEMENT MARKING FOR ENTRANCE RAMP TERMINALS

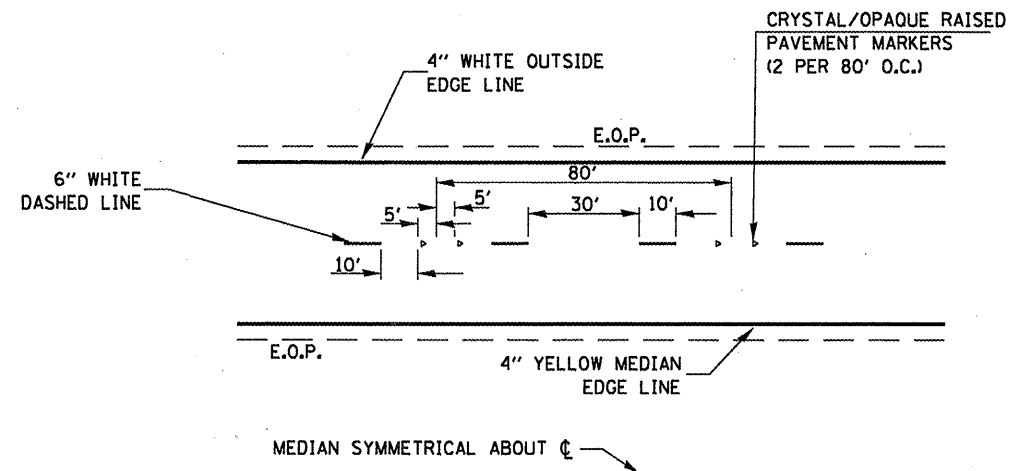

**TYPICAL PAVEMENT MARKINGS
FAI 57**

NOTE:
 WHEN PATCHING IS ADJACENT TO 8" PAVEMENT MARKING LINE
 THE 8" STRIP SHALL BE REPLACED WITH TWO 4" LINES.
 RAISED REFLECTIVE PAVEMENT MARKERS THAT FALL WITHIN
 PATCHED BOUNDARIES WILL NOT BE REPLACED.

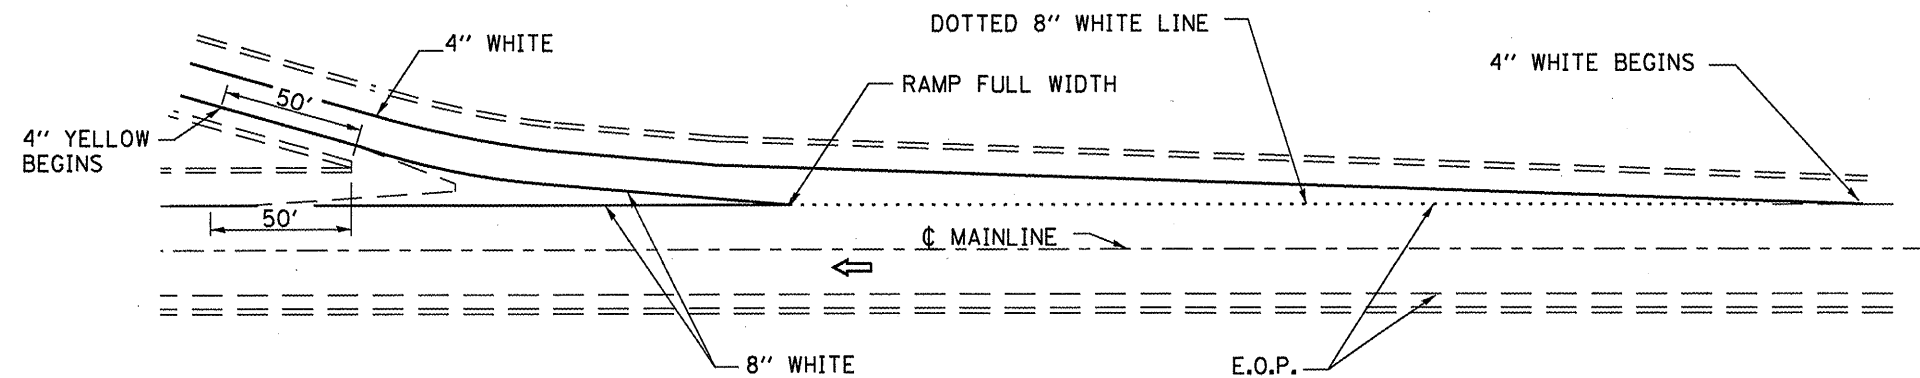

TYPICAL PAVEMENT MARKINGS FOR EXIT RAMP TERMINALS

| | | | | | | | | | | |
|---|-----------------------|--------------------------|------------------------------|---|---------------------------------|--------------------|----------|--------|-----------------|--------------|
| FILE NAME = | USER NAME = petelyj | DESIGNED - RON WOODSHANK | REVISED - | STATE OF ILLINOIS DEPARTMENT OF TRANSPORTATION | TYPICAL PAVEMENT MARKING | F.A.I. RTE. | SECTION | COUNTY | TOTAL SHEETS | SHEET NO. |
| ca\pwwork\pwwork\petelyj\02300133\0368024-sht-details.dgn | DRAWN - RON WOODSHANK | REVISED - | 57 | | | * | IRROUOIS | 10 | 10 | |
| PLOT SCALE = 100.0000' / in. | CHECKED - | REVISED - | *03 PAVEMENT PATCHING 2013-4 | | | CONTRACT NO. 66C24 | | | | |
| PLOT DATE = 4/5/2012 | DATE - | REVISED - | ILLINOIS | | | | | | | |
| SCALE: | | SHEET NO. 1 OF 1 SHEETS | | STA. | TO STA. | | | | | |