


② EXISTING TYPICAL CROSS SECTION

TRUCK PARKING AREAS

EAST OF CENTERLINE

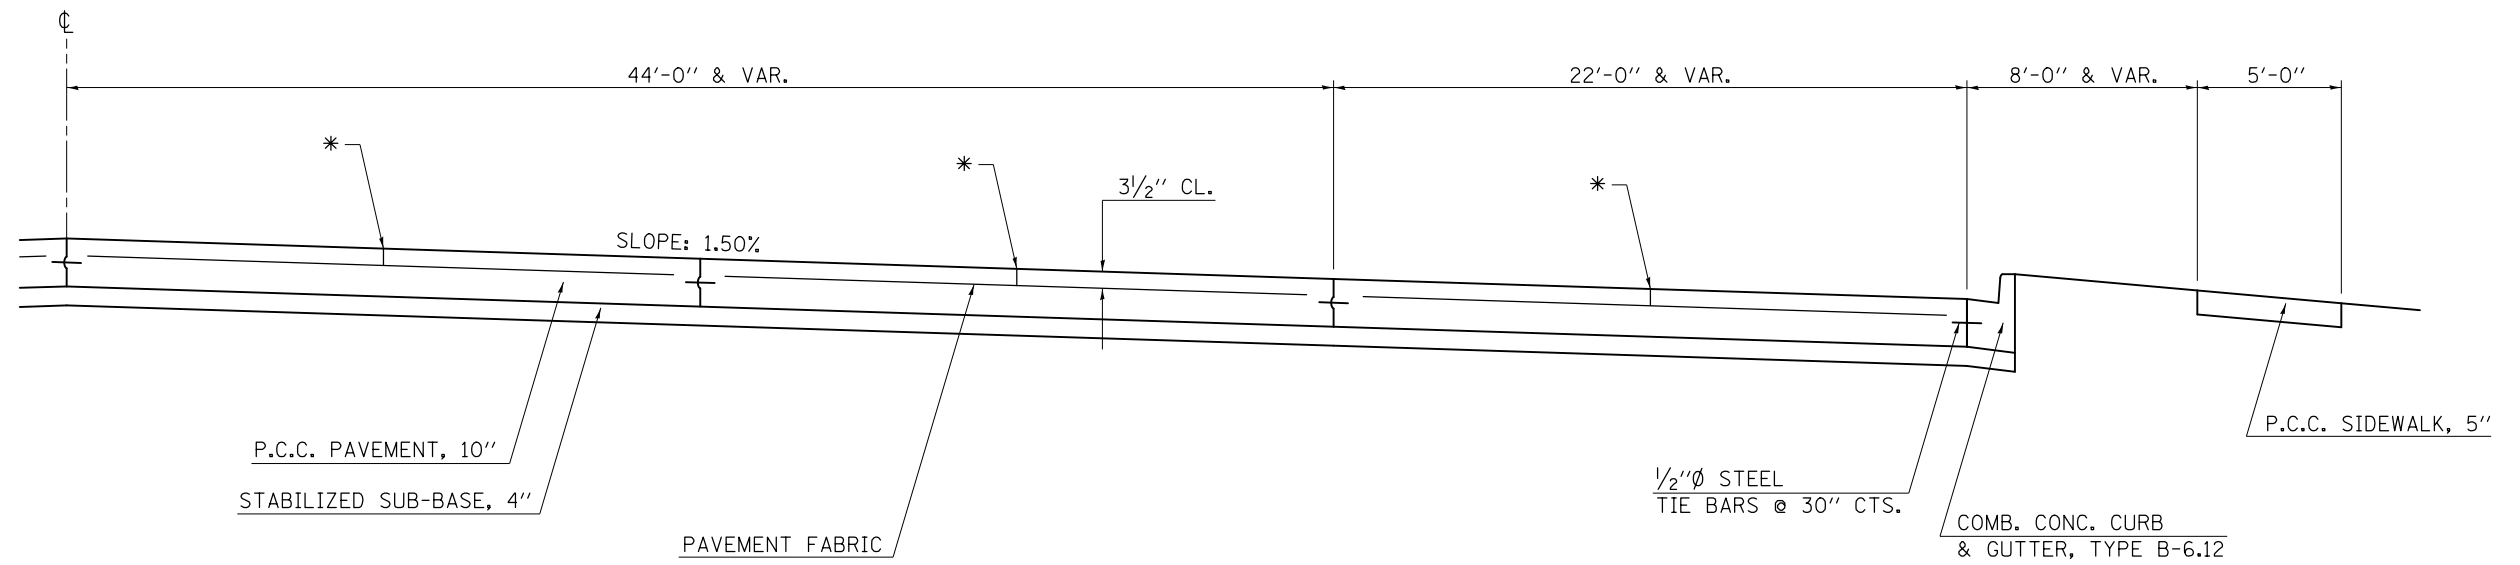


LEGEND

* SAWED LONGITUDINAL JOINT

{ KEYED LONGITUDINAL JOINT

WEST OF CENTERLINE

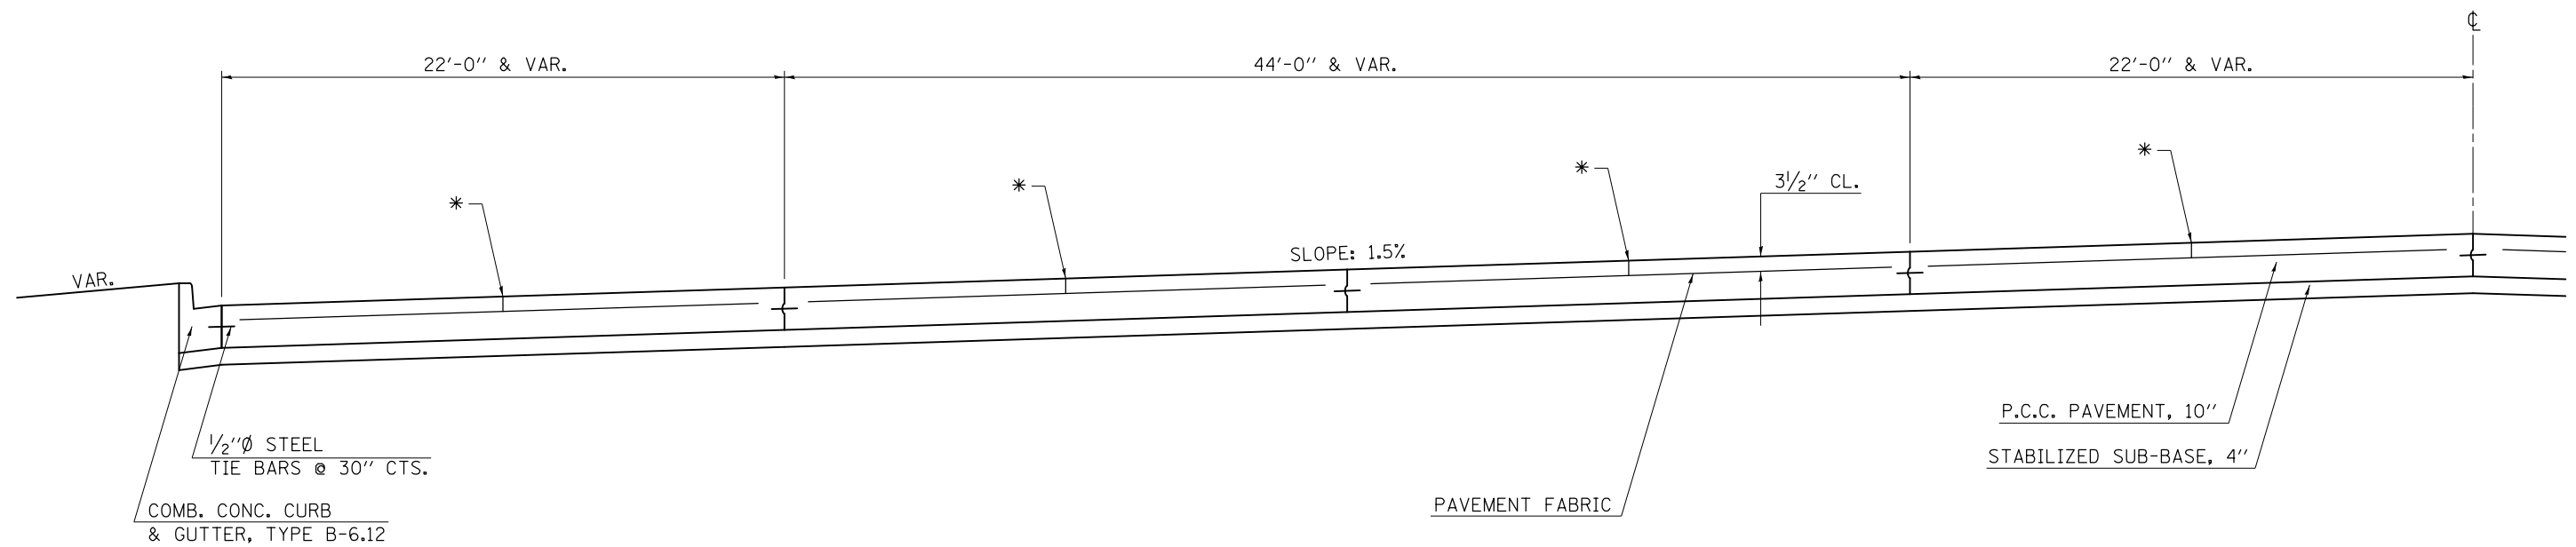

FILE NAME =	USER NAME = hogenbj	DESIGNED - BJM	REVISED -	STATE OF ILLINOIS DEPARTMENT OF TRANSPORTATION	TYPICAL CROSS SECTIONS			F.A.I. RTE.	SECTION	COUNTY	TOTAL SHEETS	SHEET NO.
et:\pwork\pwork\hogenbj\d0294537\0570169-sht-typical.s.dgn	PLOT SCALE = 40.0000' / in.	DRAWN -	REVISED -		74	REST AREA REPAIR 2012-2	VERMILION	19	7			
PLOT DATE = 3/5/2012	DATE - 02/14/12	CHECKED -	REVISED -		SCALE: SHEET 2 OF 2 SHEETS STA. TO STA.			CONTRACT NO. 70969				
		DATE -	REVISED -		ILLINOIS FED. AID PROJECT							