



* 30' WHEN POSTED SPEED \geq 45 MPH

DETAIL 'A'

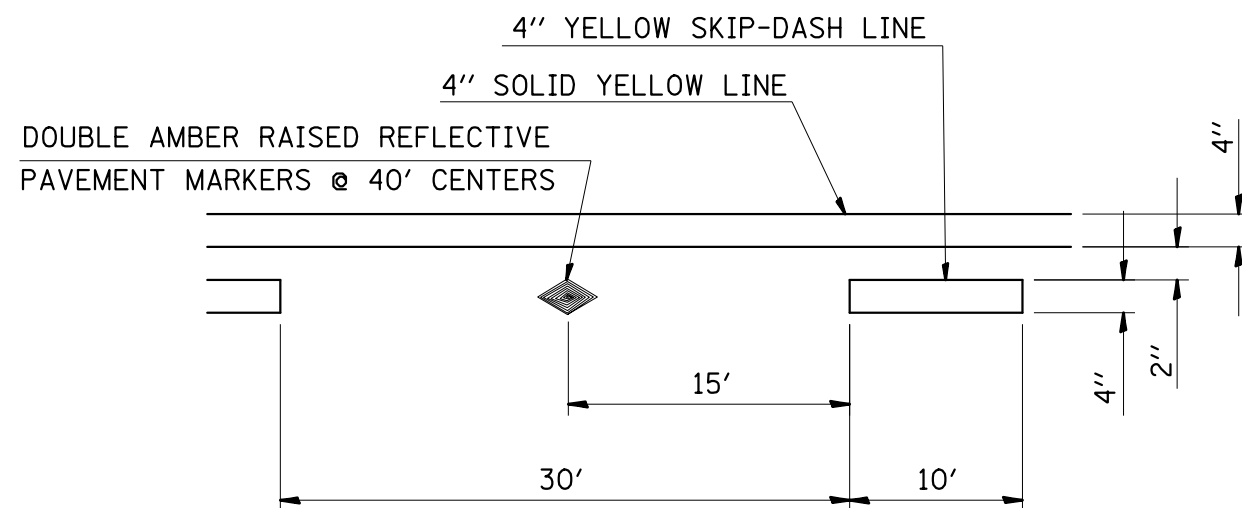


TYPICAL APPLICATION FOR
SOLID YELLOW AND SKIP-DASH LINES
WITH RAISED REFLECTIVE PAVEMENT MARKERS


DETAIL 'D'

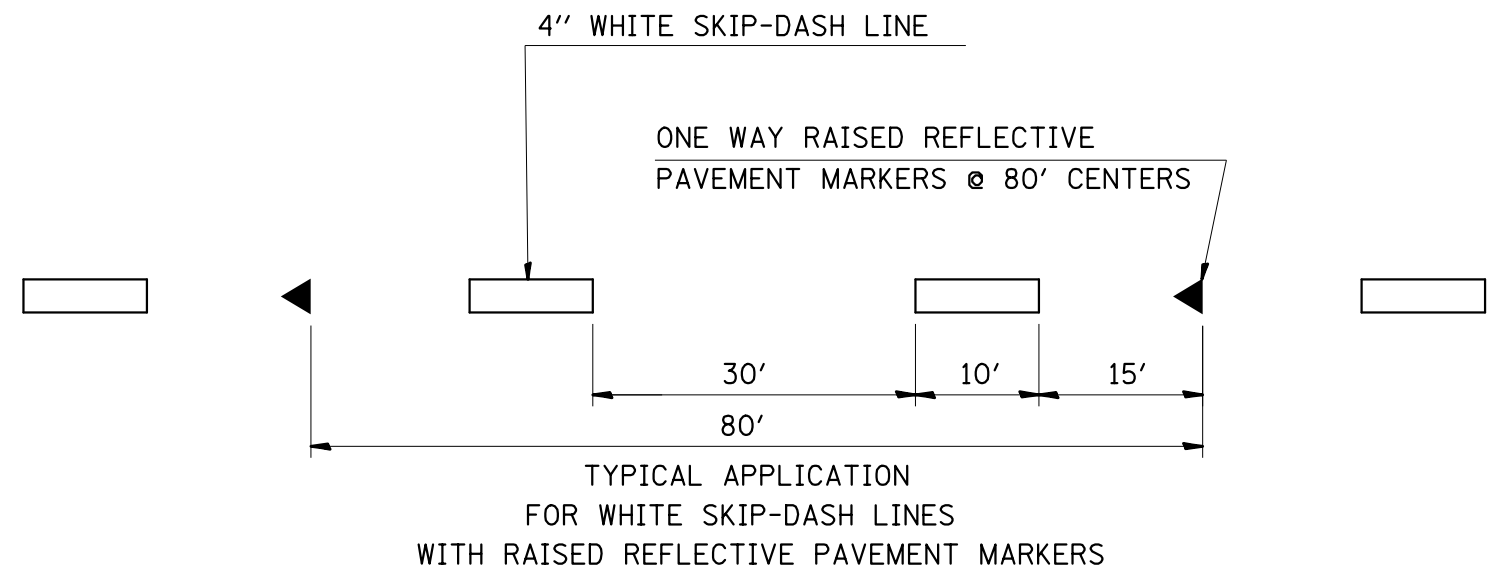

DETAIL 'C'

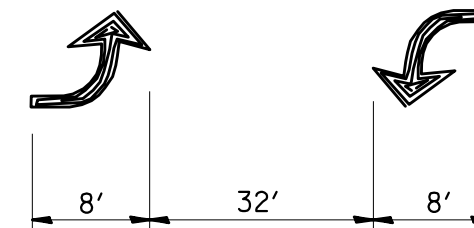

DETAIL 'E'
TWO WAY LEFT TURN
LANE ARROWS

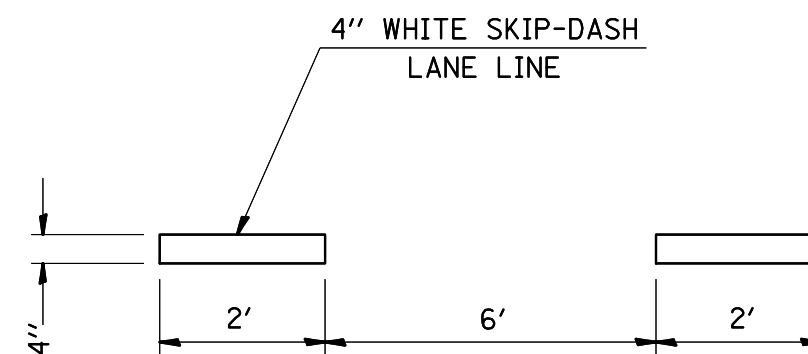

TYPICAL APPLICATION FOR
WHITE SKIP-DASH LANE LINES

DETAIL "F"

NOT TO SCALE

FILE NAME =	USER NAME = chidsl	DESIGNED - GEL	REVISED -	STATE OF ILLINOIS DEPARTMENT OF TRANSPORTATION	DETAIL SHEET				F.A.P. RTE.	SECTION	COUNTY	TOTAL SHEETS	SHEET NO.
c:\pw\work\p\dot\chidsl\d0251881\d876e85-s	t-plen.dgn	DRAWN - LAC	REVISED -						785	133RS-6	MADISON	54	45
	PLOT SCALE = 100.0000 ' / in.	CHECKED - MDP	REVISED -						CONTRACT NO. 75E85				
	PLOT DATE = 3/30/2012	DATE - 3/20/2012	REVISED -		SCALE:	SHEET NO. 1	OF 2 SHEETS	STA.	TO STA.	ILLINOIS FED. AID PROJECT			