
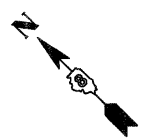


DBTR-71-LAYOUT.DGN, DBTR-71-BORDER.DGN, SUBCON-99-MOTIF.DGN, DBTR-71-7652-MOTIF.DGN, DBTR-71-7653-MOTIF.DGN, DBTR-35-LANDSCAP.DGN, DBTR-36-LANDSCAP.DGN, DBTR-37-LANDSCAP.DGN, DBTR-40-LANDSCAP.DGN, DBTR-71-LANDSCAP.DGN  
 3-21-2012, 15:58:53 BONDHJ00 \FS-5684-NKVAULT\J-TRANS-87\2022\2868-80\1\CIVIL\CON\99 ALL CONTRACTS\TRN\SHEETS\CONTRACT 7671\DBTR-71-SHT-LANDSCAP2-61.DGN

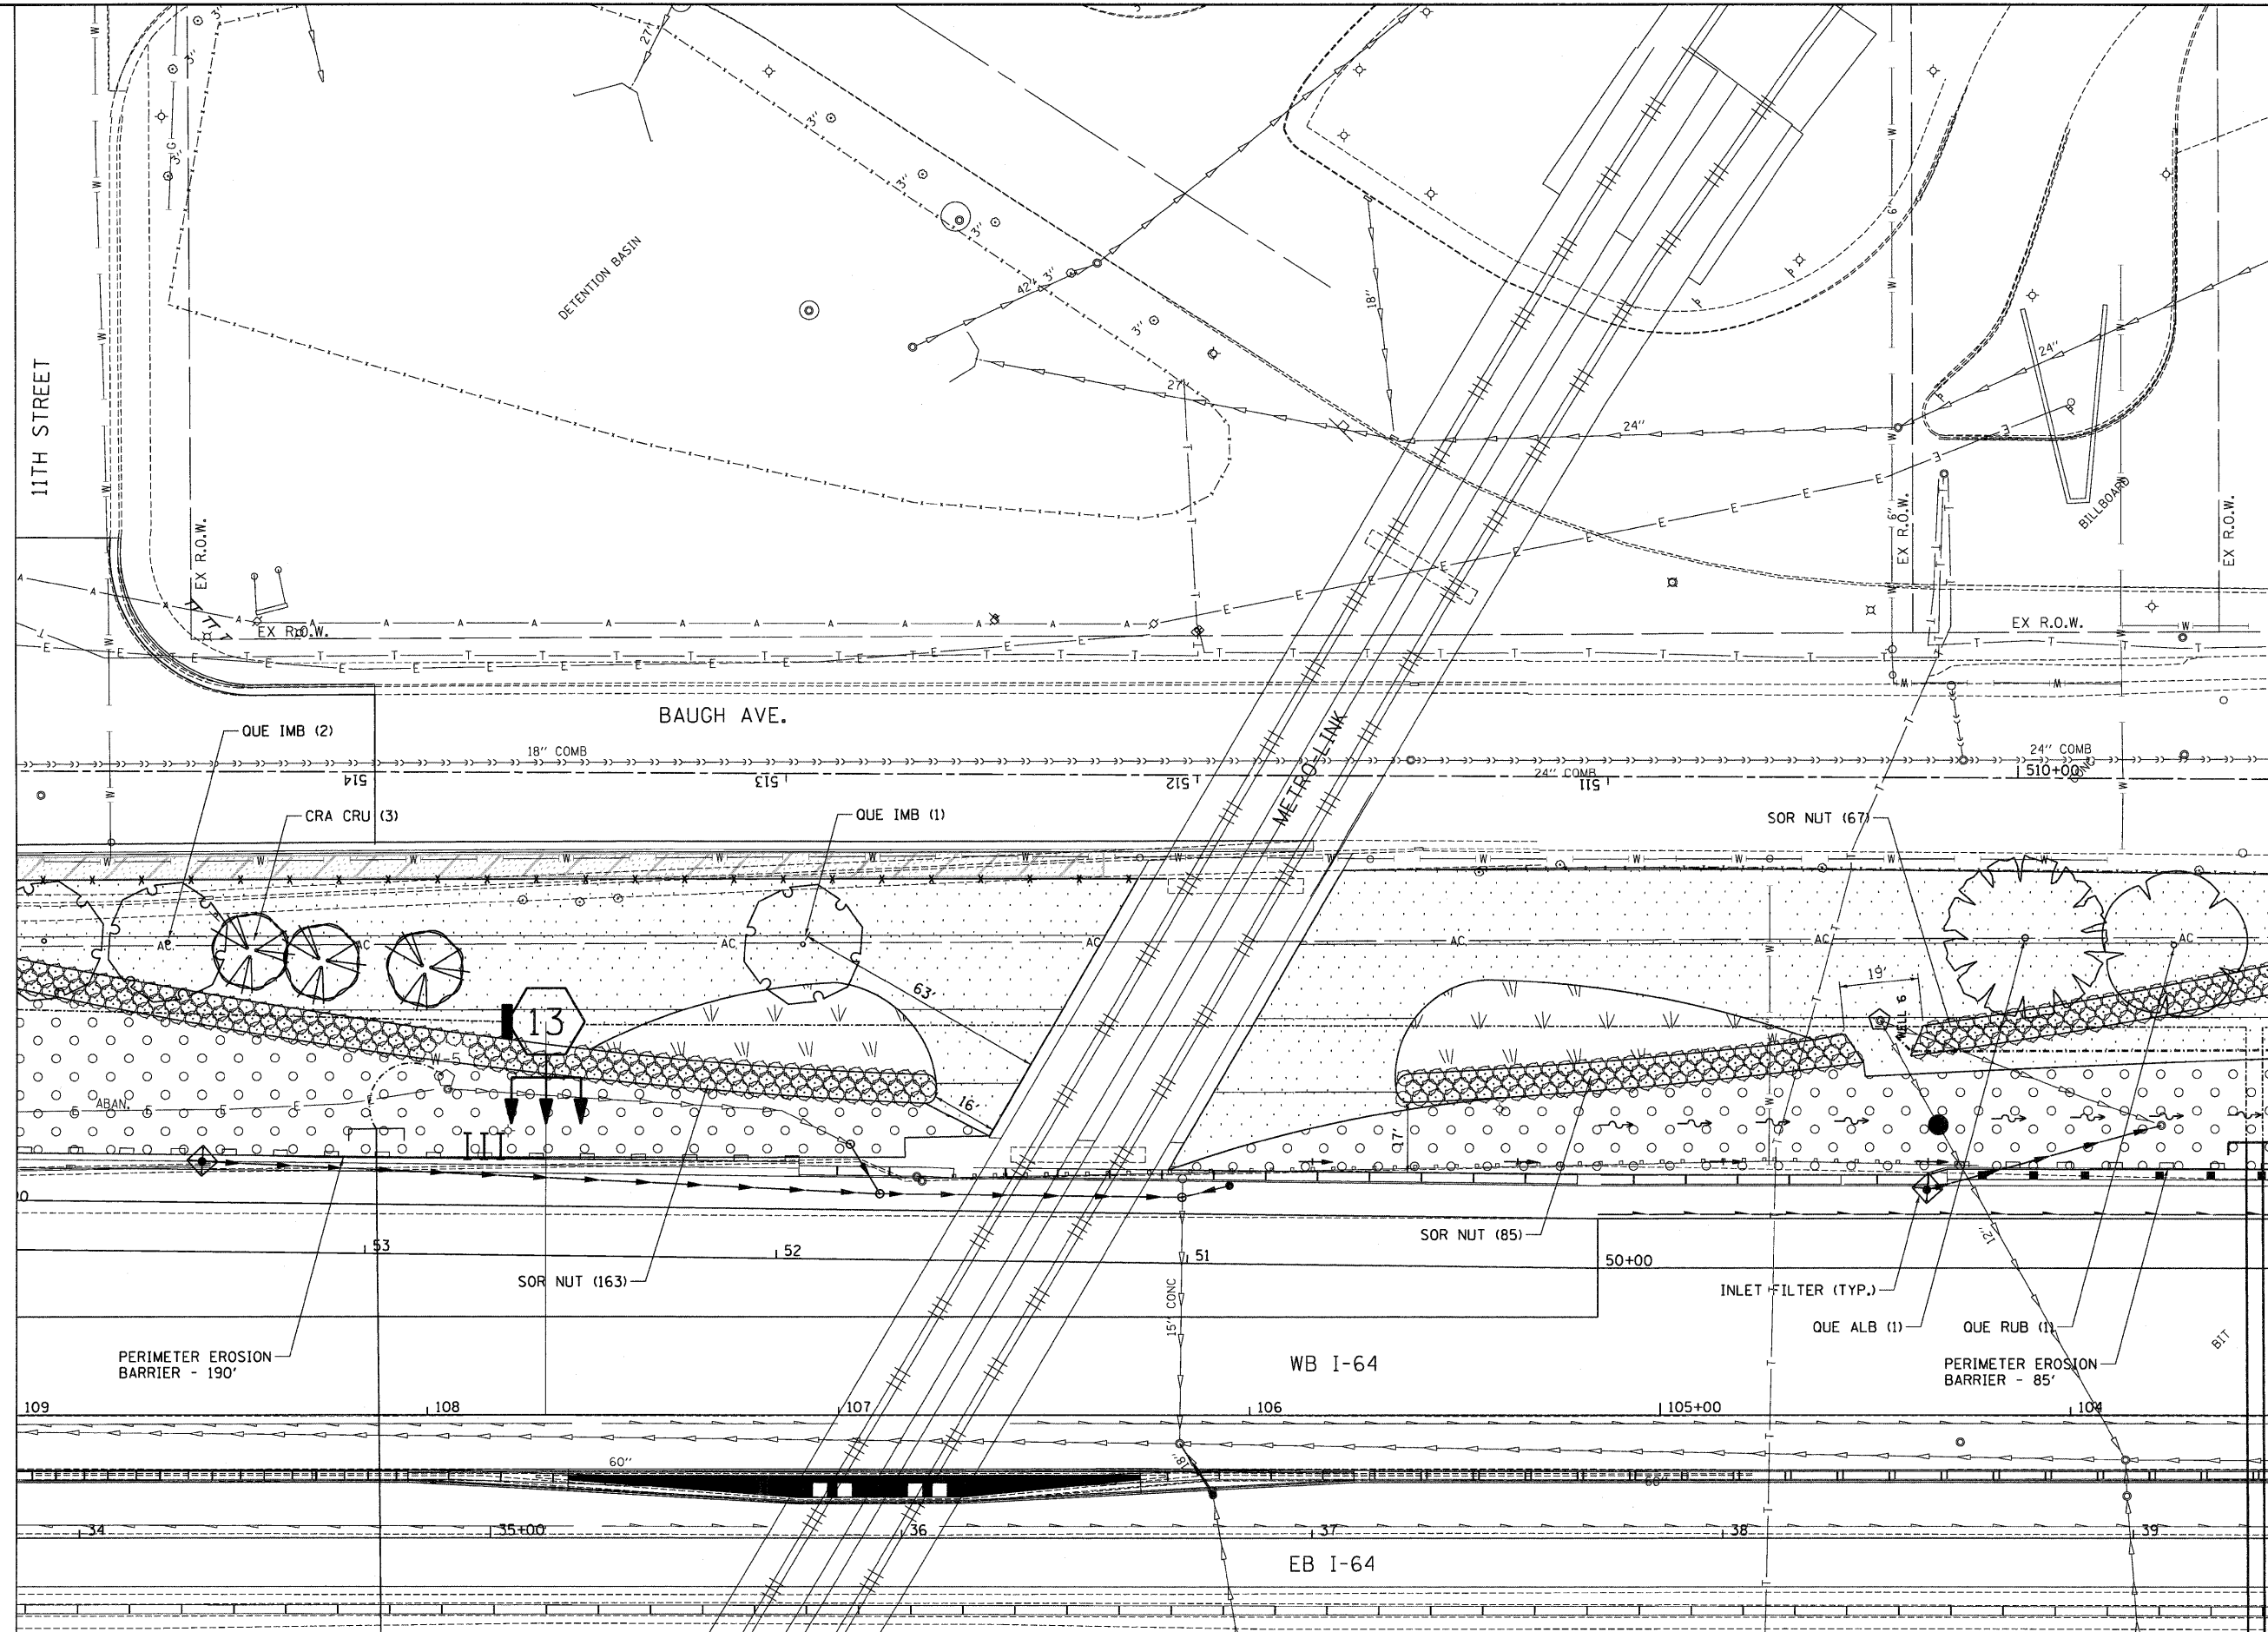

MATCH LINE  
 STA. 109+00 WB I-64  
 SEE SHEET 37

MATCH LINE  
 STA. 103+50 WB I-64  
 SEE SHEET 39

<b>TENG</b> TENG & ASSOCIATES, INC. ENGINEERS/ARCHITECTS/PLANNERS CHICAGO, ILLINOIS	FILE NAME =	DESIGNED - JM	REVISED -	<b>STATE OF ILLINOIS</b> <b>DEPARTMENT OF TRANSPORTATION</b>		<b>PROPOSED LANDSCAPING PLANS</b> <b>WESTBOUND I-64 2</b>		F.A.I. RTE.	SECTION	COUNTY	TOTAL SHEETS	SHEET NO.
	USER NAME = #USER#	DRAWN - MDN	REVISED -					64	82-1-RAILS	ST. CLAIR	89	38
	PLOT SCALE = #SCALE#	CHECKED - JB	REVISED -	SCALE: 1"=20'		SHEET NO. 17 OF 21 SHEETS		STA. TO STA.		CONTRACT NO. 76F71		
	PLOT DATE = #DATE#	DATE - 03/23/12	REVISED -					FED. ROAD DIST. NO.		ILLINOIS FED. AID PROJECT		