
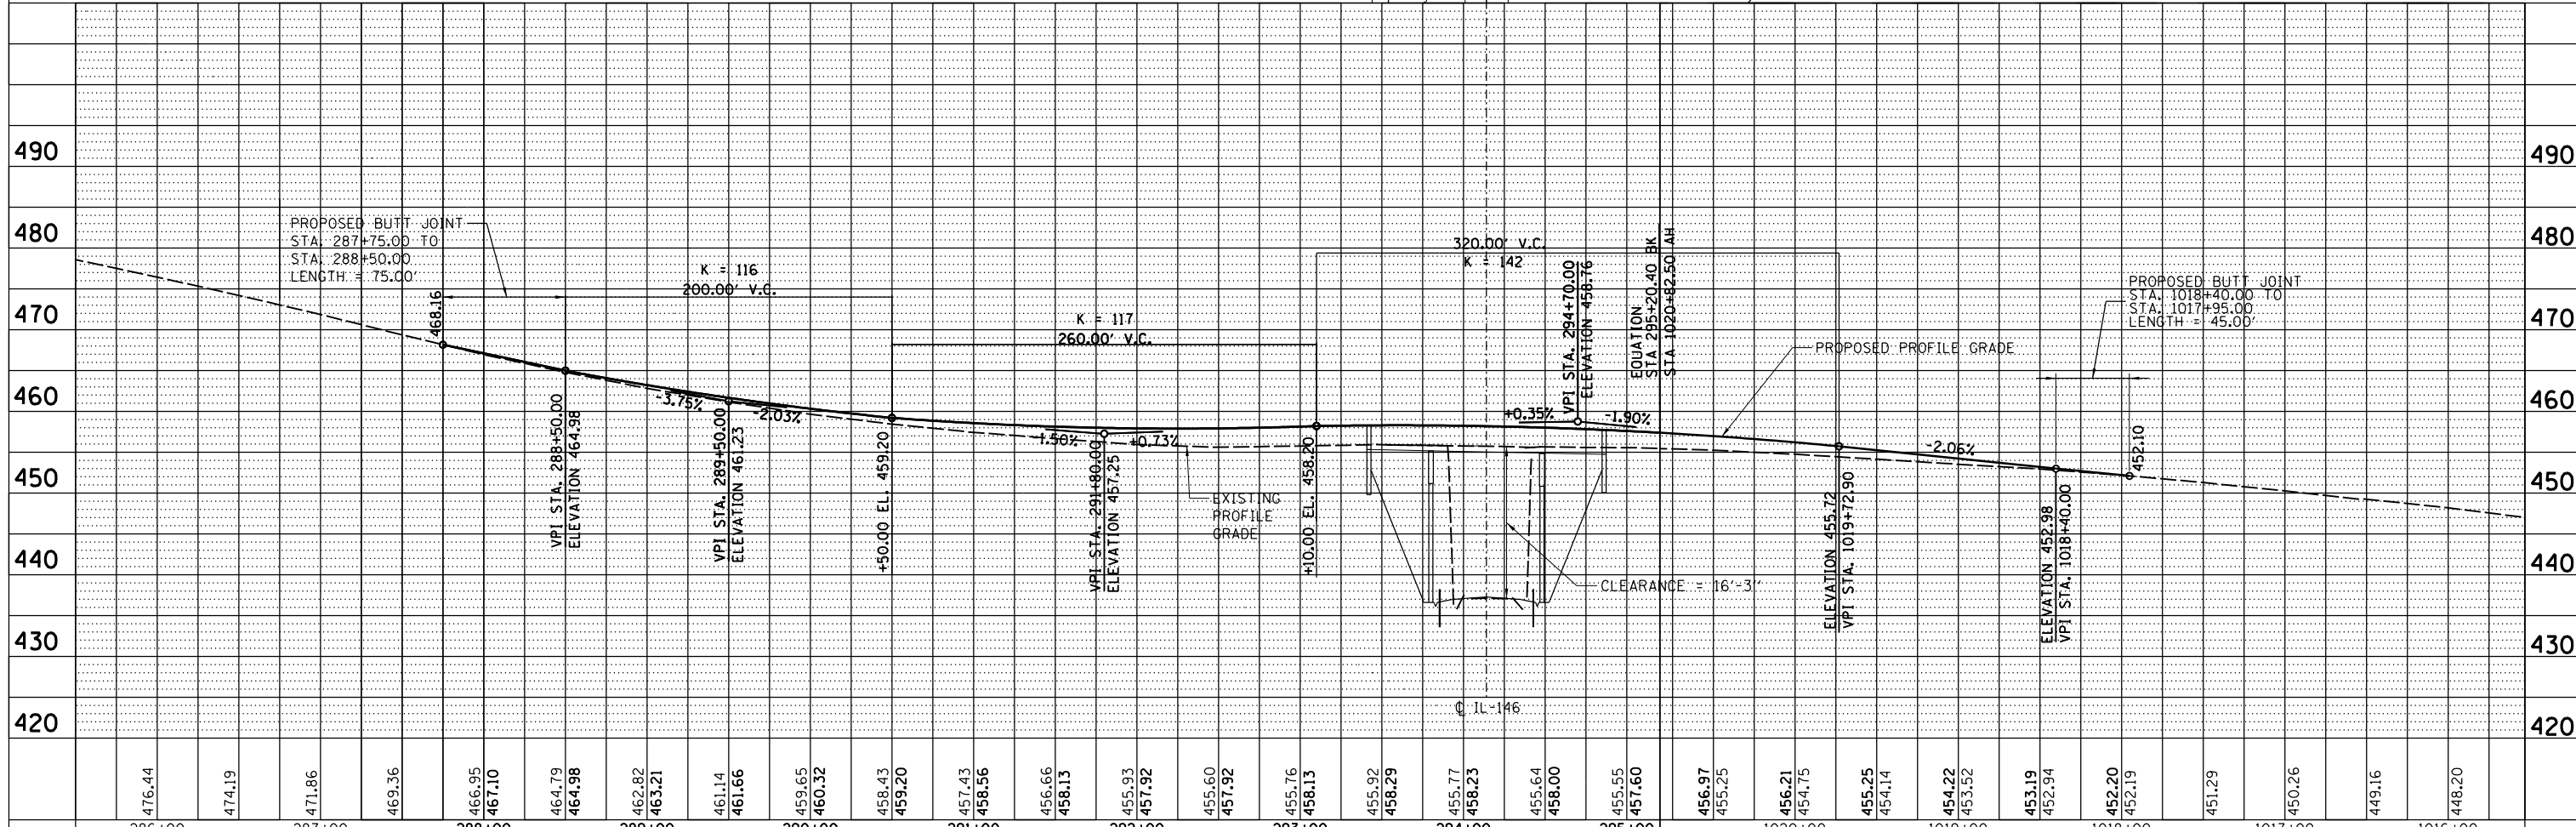


PLAN	SURVEYED	DATE
	PLOTTED	
	CHECKED	
	AT	
	FILE NAME	
	NO.	

PROFILE	SURVEYED	DATE
	PLOTTED	
	CHECKED	
	AT	
	NOTATIONS CHKD	
	NO.	

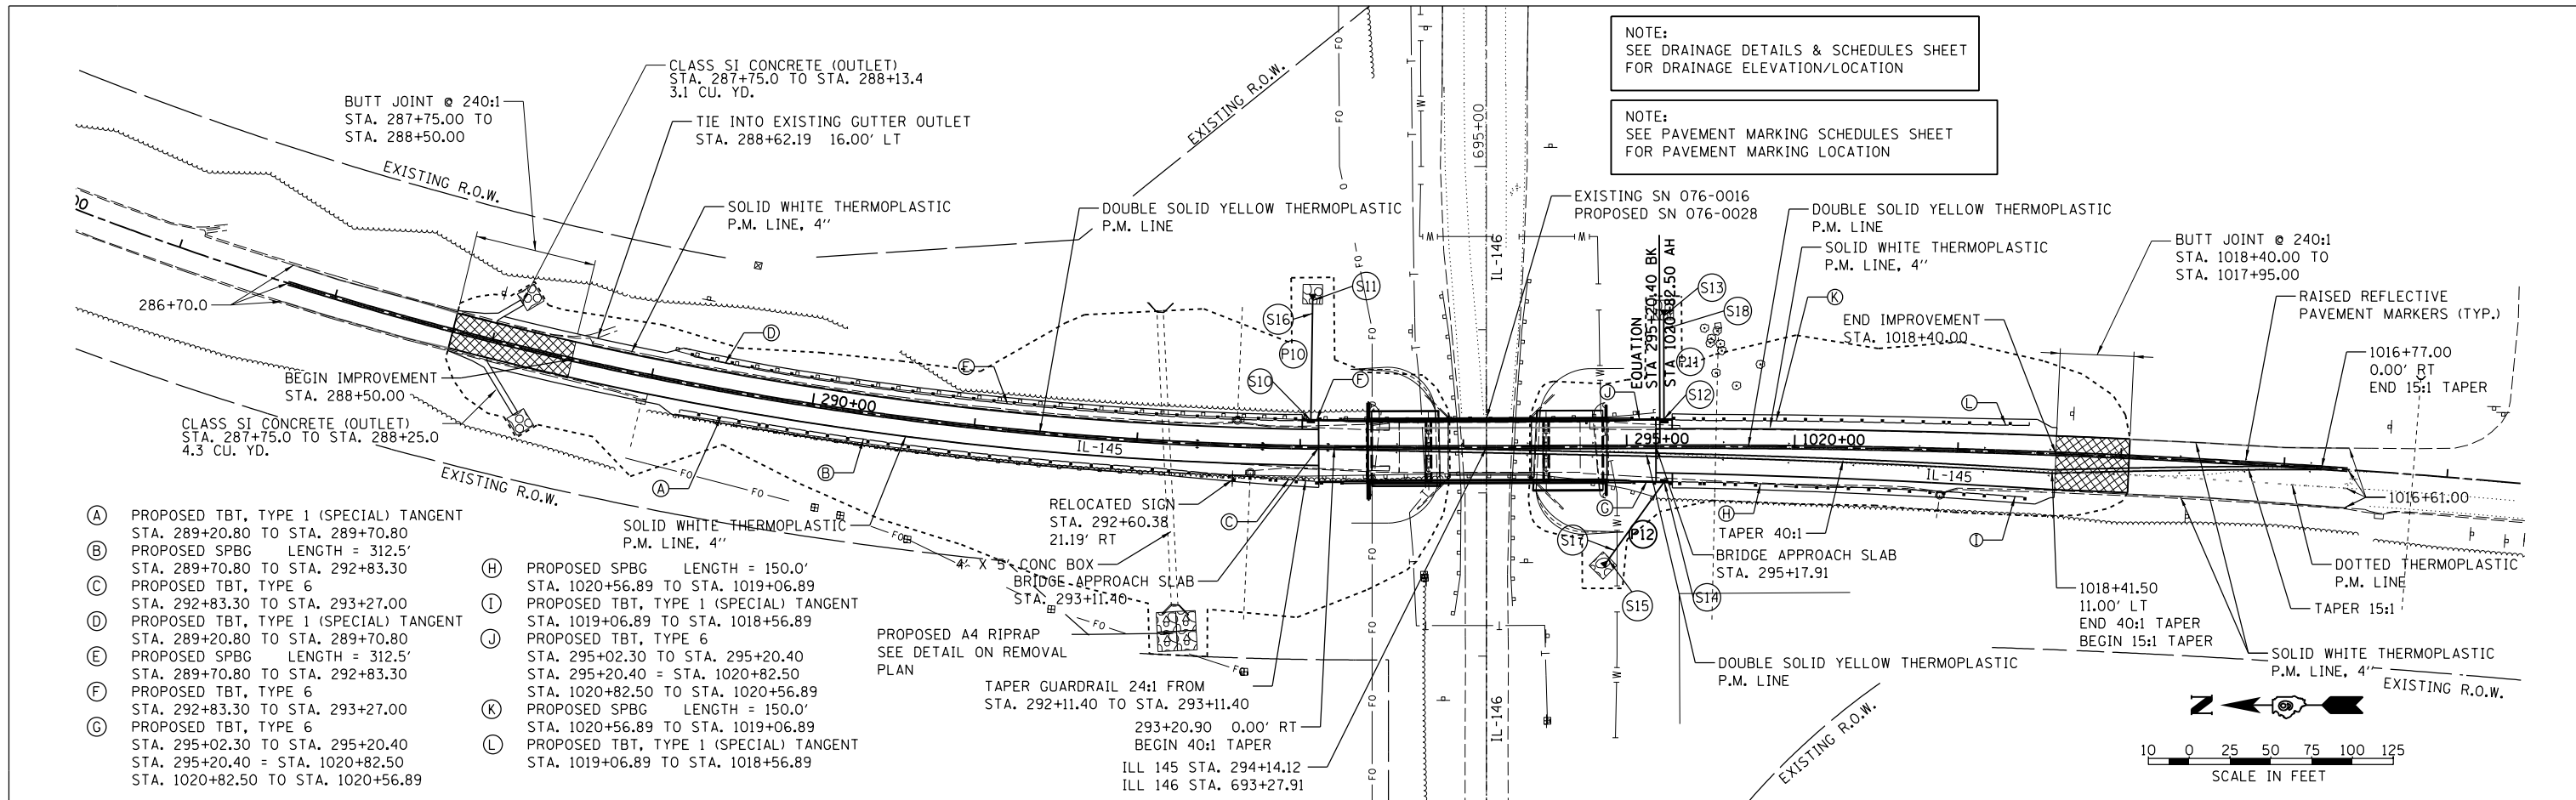

FILE NAME =	USER NAME = brenn02248	DESIGNED - BKC	REVISED -	F.A.P. RTE. 132	SECTION 103B-1	COUNTY POPE	TOTAL SHEETS 52	SHEET NO. 12
c:\working\dms23830\0978134-sh-t-plnpr.f.dgn		DRAWN - BKC	REVISED -	SCALE: 1" = 50'		SHEET NO. OF SHEETS STA. 286+50 TO STA. 1016+00		CONTRACT NO. 78134
		CHECKED - JMH	REVISED -	ILLINOIS FED. AID PROJECT				
		DATE - 02/23/12	REVISED -					