


FINAL SURVEY NO.	SURVEYED PLOTTED TEMPLATE AREAS CHECKED	BY	DATE

© Copyright Hanson Professional Services Inc. 2012


ORIGINAL SURVEY NO.	SURVEYED PLOTTED TEMPLATE AREAS CHECKED	BY	DATE

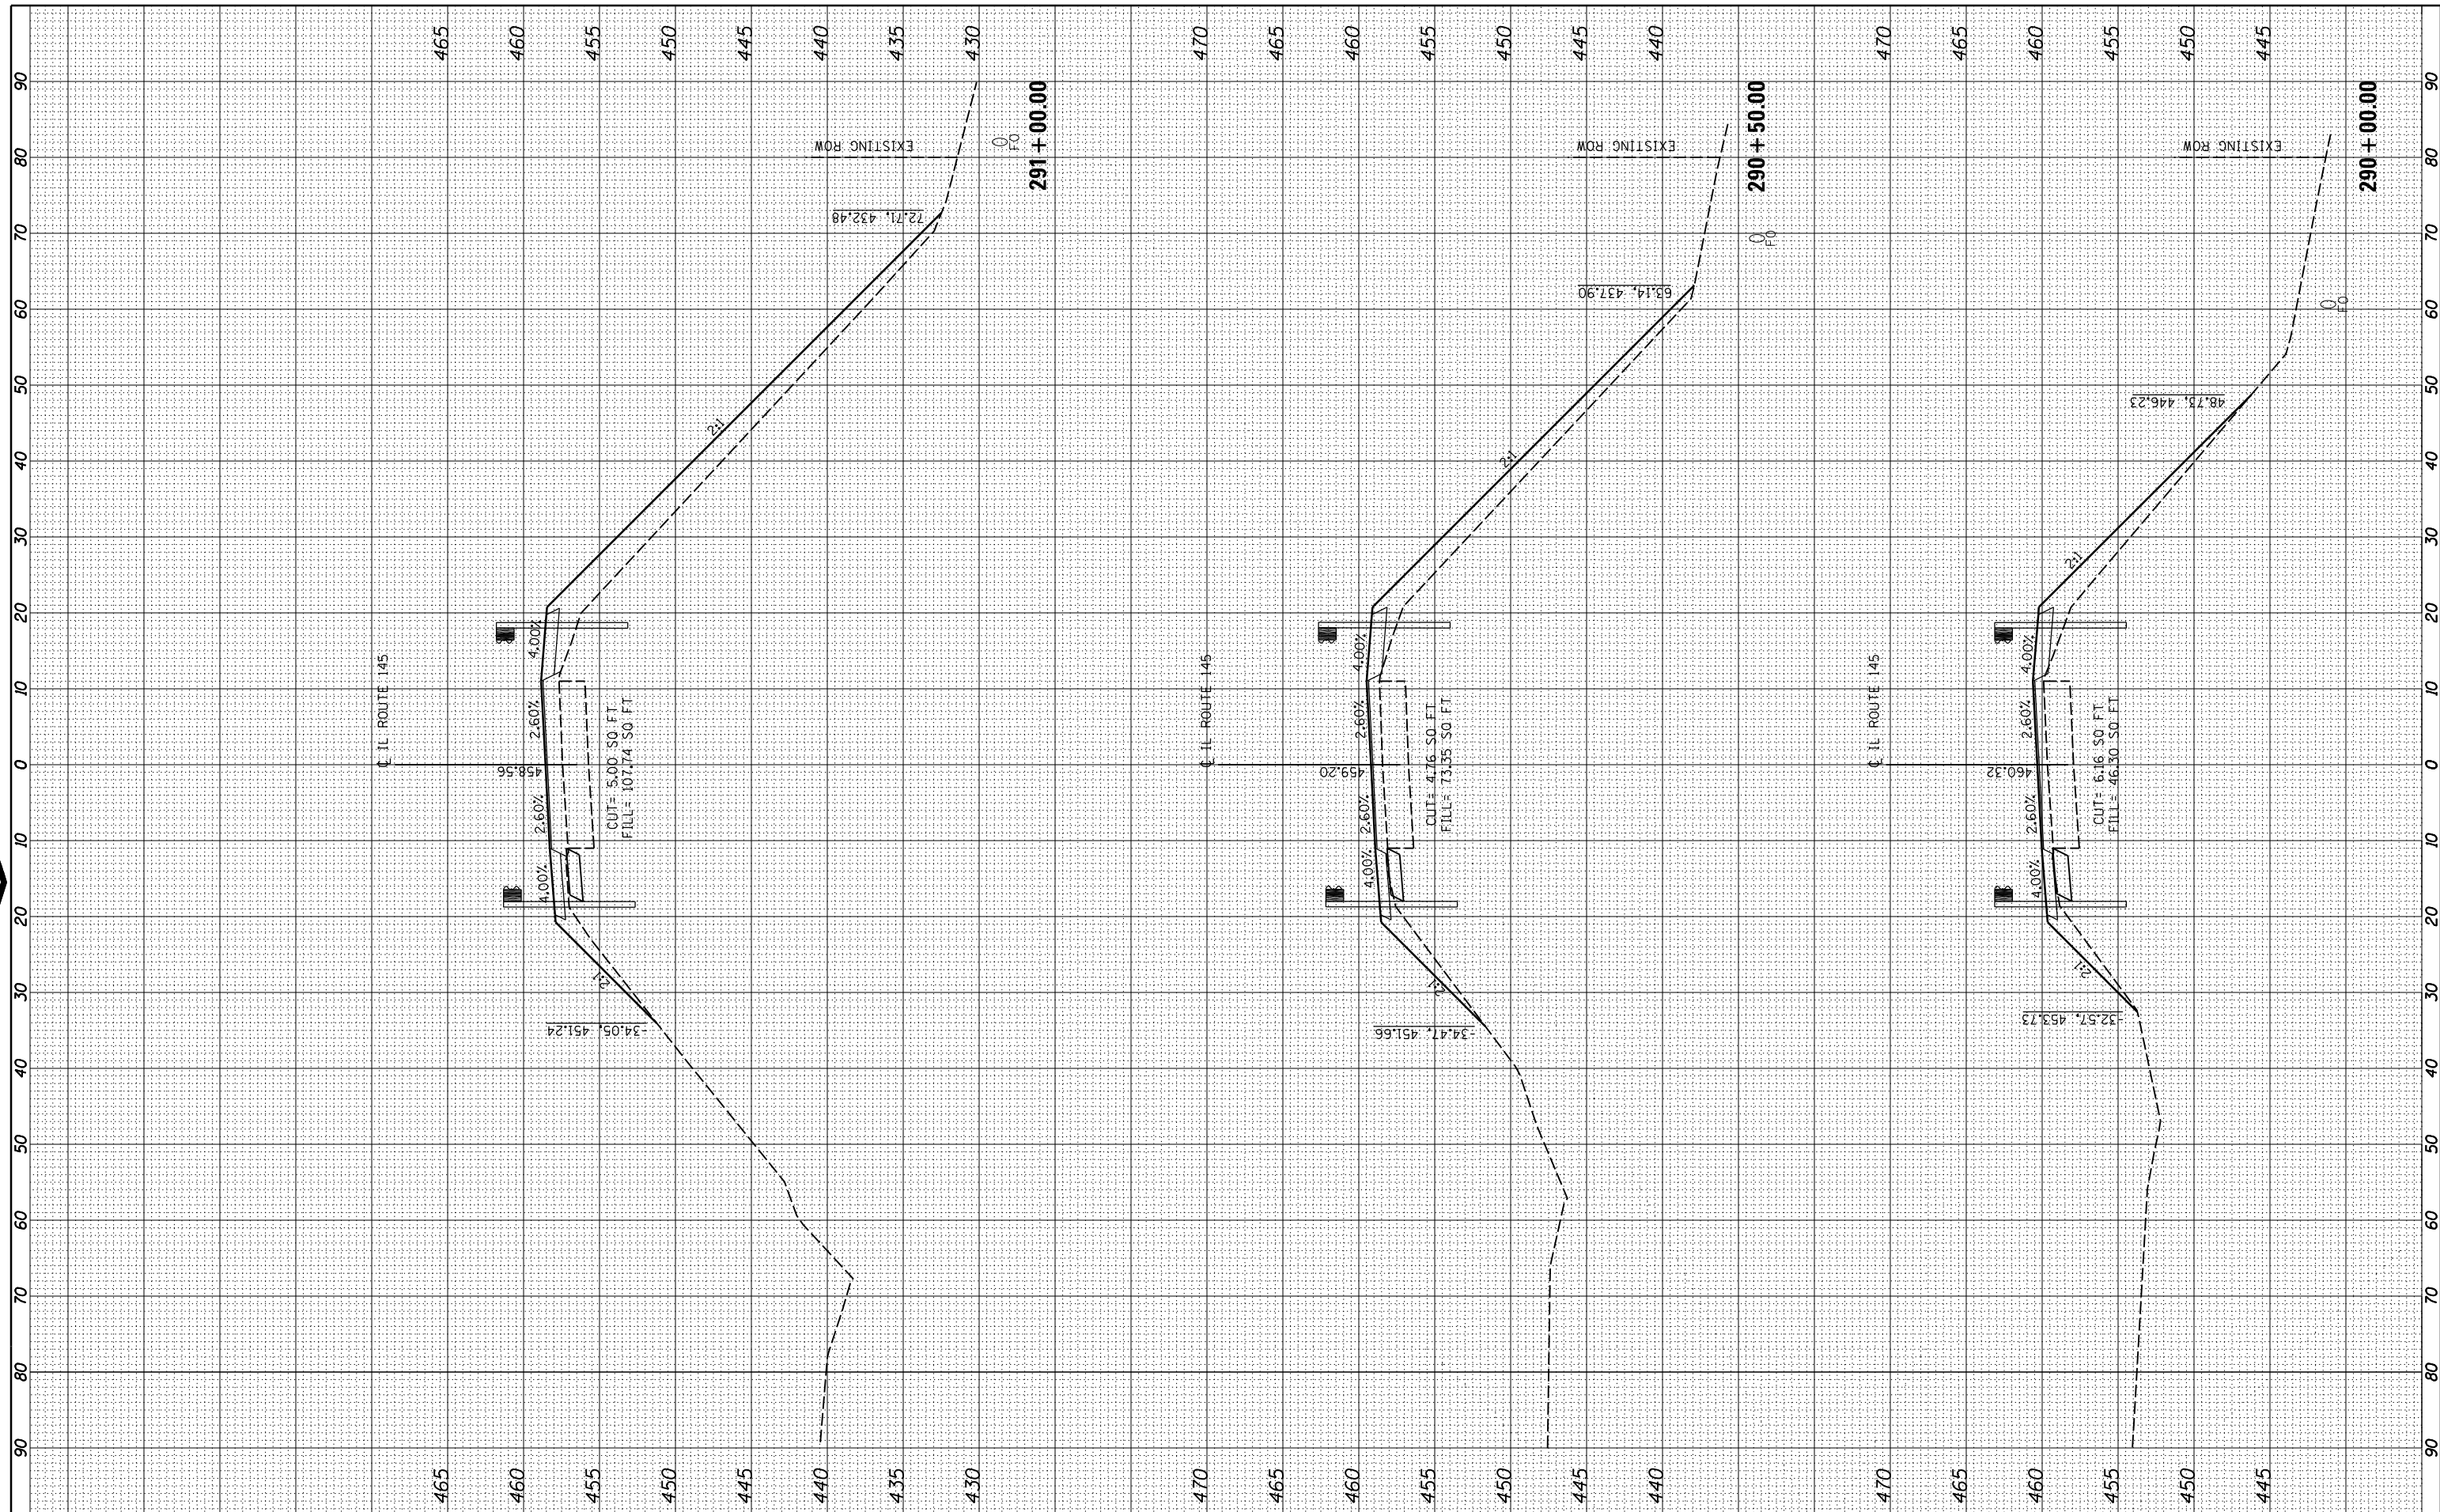

FILE NAME =	USER NAME = brenn0248	DESIGNED - BKC	REVISED -
I:\08_jobs\08H0131\W010-SN076-0028\IL145-146\PH11	CADD\Road\Mode1\NC-SHT_XS-145-N2.dgn	DRAWN - BKC	REVISED -
MODEL = 3	PLOT SCALE = 20.0000' / 1"	CHECKED - MH	REVISED -
	PLOT DATE = 02/22/2012	DATE - 02/23/12	REVISED -

**STATE OF ILLINOIS
DEPARTMENT OF TRANSPORTATION**

**CROSS SECTION SHEET
IL ROUTE 145**

SCALE: SHEET NO. 2 OF 7 SHEETS STA. 290+00.00 TO 291+00.00

F.A.P. RTE.	SECTION	COUNTY	TOTAL SHEETS	SHEET NO.
132	103B-1	POPE	52	19
CONTRACT NO. 78134				
ILLINOIS FED. AID PROJECT				