


FINAL SURVEY NO.	SURVEYED PLOTTED TEMPLATE AREAS CHECKED	BY	DATE



ORIGINAL SURVEY NO.	SURVEYED PLOTTED TEMPLATE AREAS CHECKED	BY	DATE

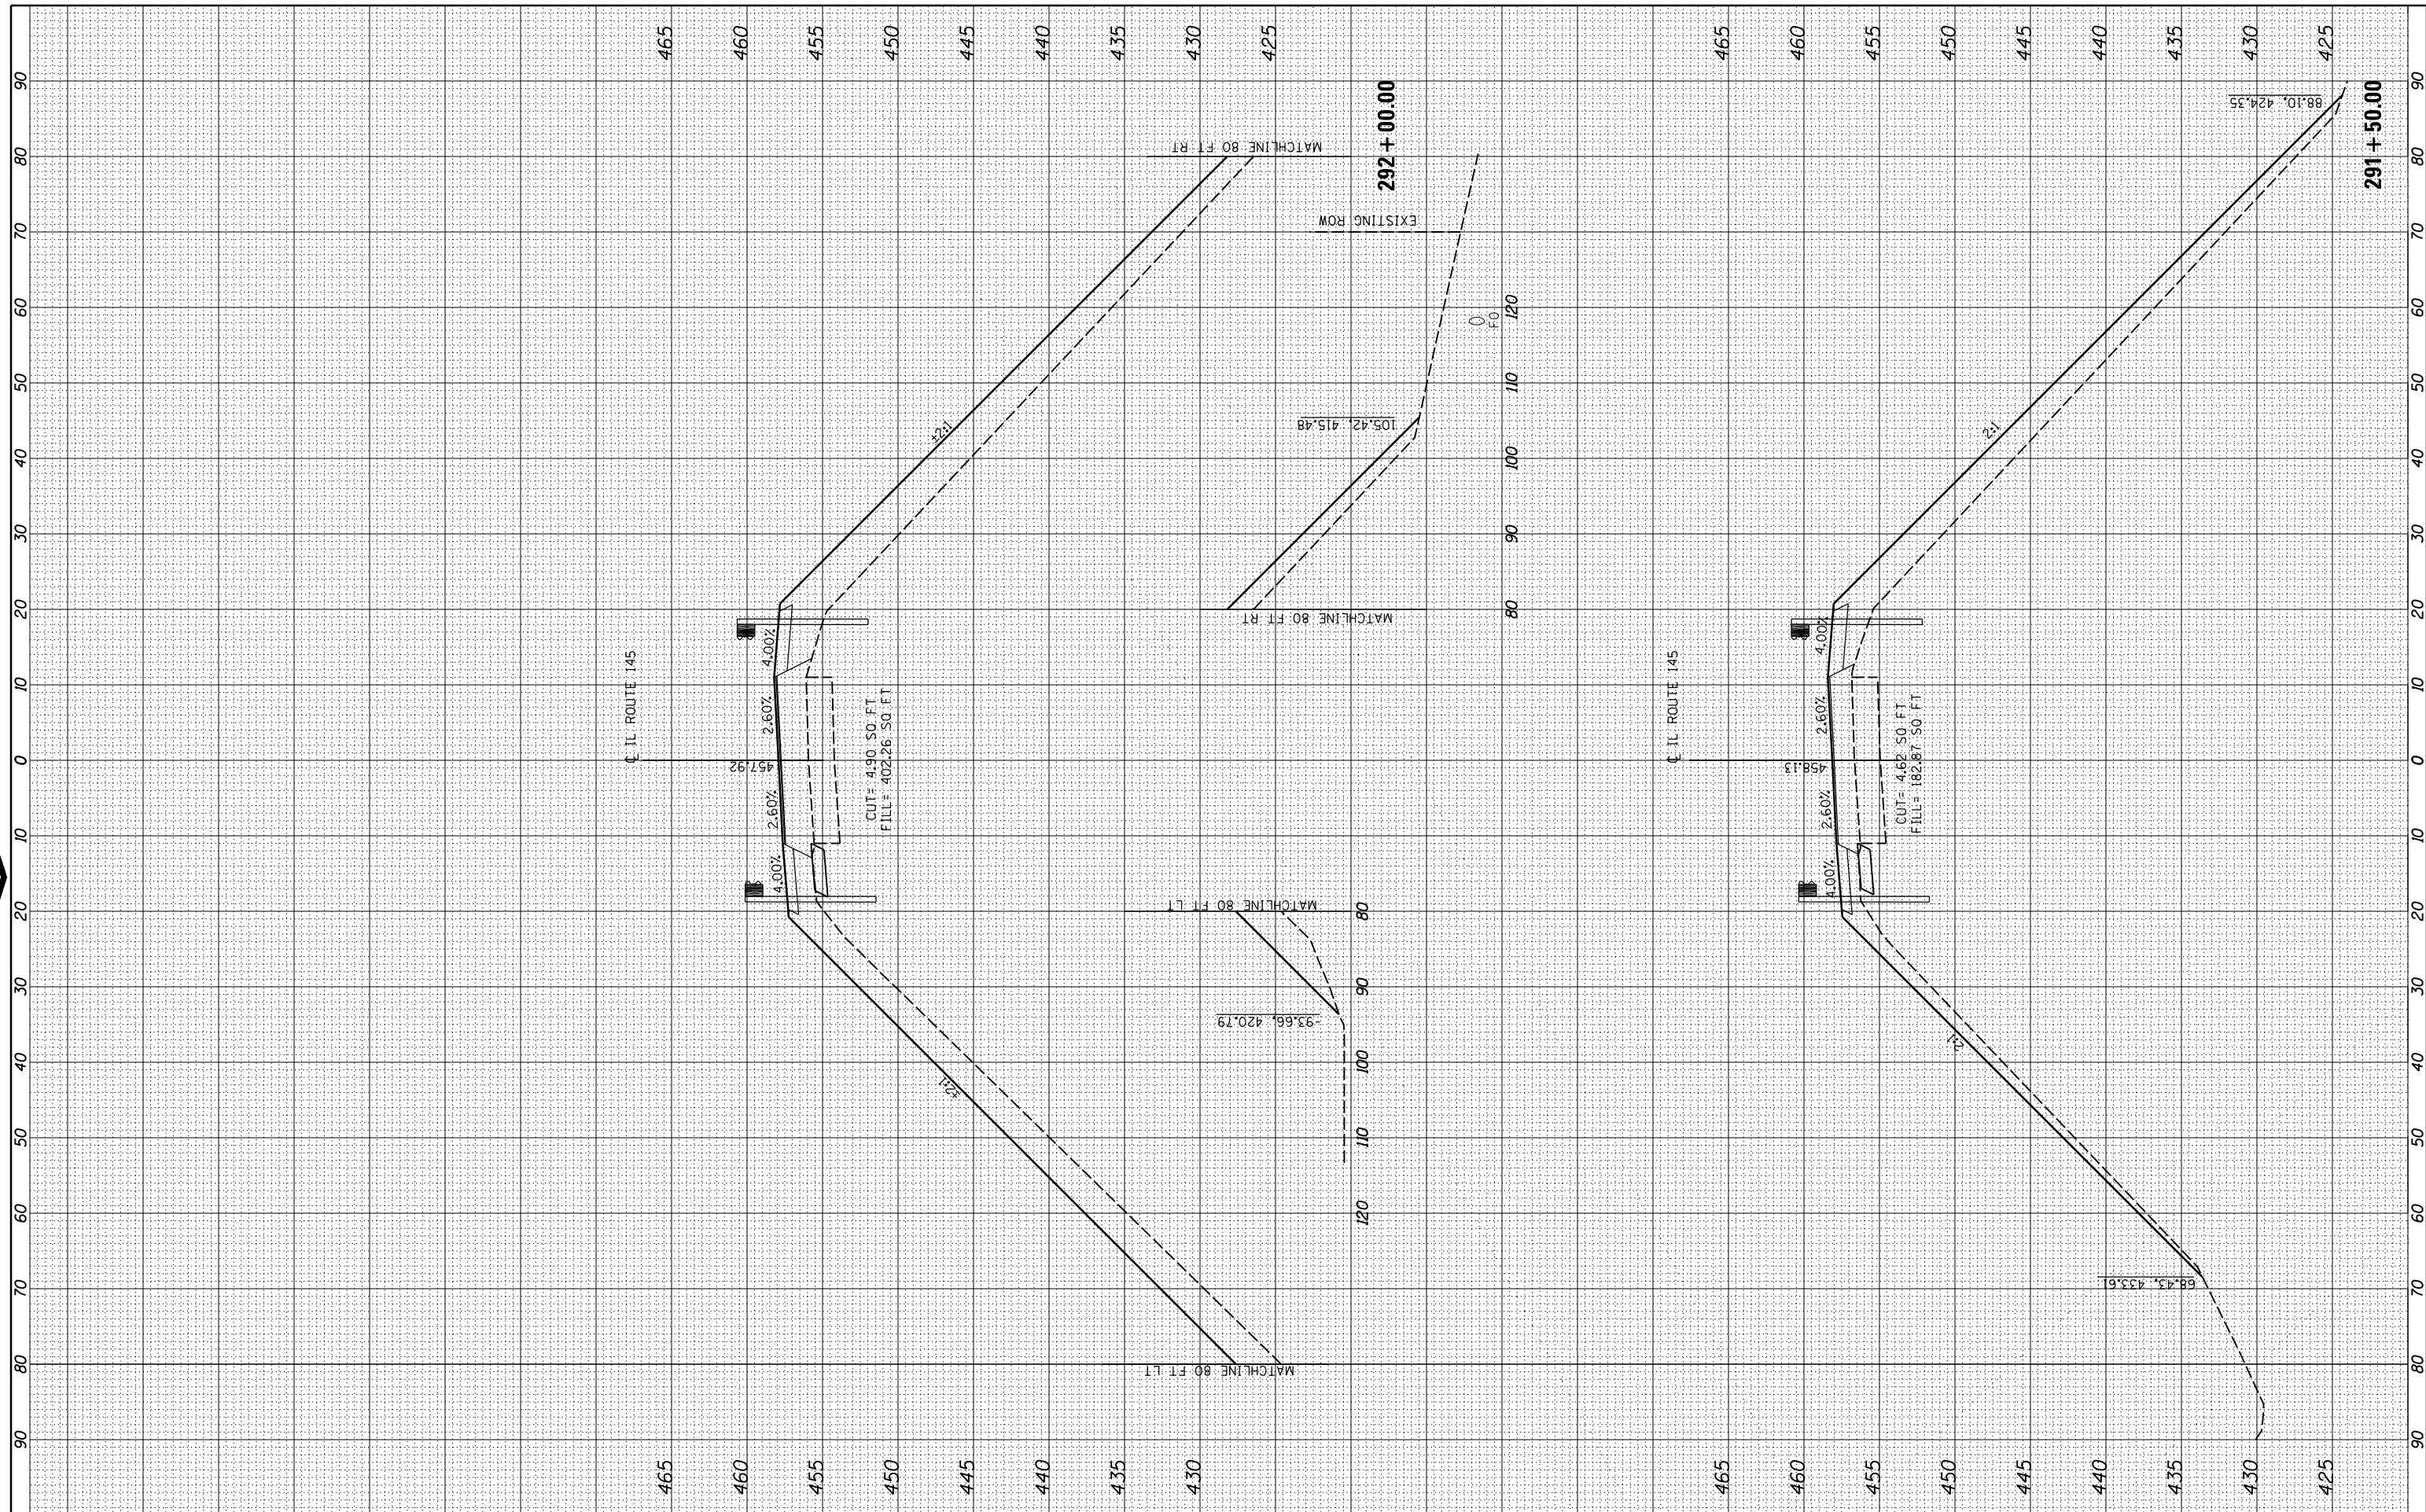

FILE NAME = I:\08_jobs\08H0131\W010-SN076-0028\IL145-146\PHI11

USER NAME = brenn0248
 CADD\Road\Mode1\VC-SHT_XS-145-N2.dgn
 MODEL = 4
 PLOT SCALE = 20.0000' / 1" / in.
 PLOT DATE = 02/22/2012

DESIGNED - BKC
 DRAWN - BKC
 CHECKED - MH
 DATE - 02/23/12

REVISED -
 REVISED -
 REVISED -
 REVISED -

**STATE OF ILLINOIS
 DEPARTMENT OF TRANSPORTATION**

**CROSS SECTION SHEET
 IL ROUTE 145**
 SCALE: SHEET NO. 3 OF 7 SHEETS STA. 291+50.00 TO 292+00.00

F.A.P. RTE. 132	SECTION 103B-1	COUNTY POPE	TOTAL SHEETS 52	SHEET NO. 20
CONTRACT NO. 78134				
ILLINOIS FED. AID PROJECT				