


FINAL SURVEY NO.	SURVEYED	BY	DATE
NOTE BOOK	PLOTTED		
AREAS CHECKED	TEMPLATE		
	AREAS CHECKED		

© Copyright Hanson Professional Services Inc. 2012  


ORIGINAL SURVEY NO.	SURVEYED	BY	DATE
NOTE BOOK	PLOTTED		
AREAS CHECKED	TEMPLATE		
	AREAS CHECKED		

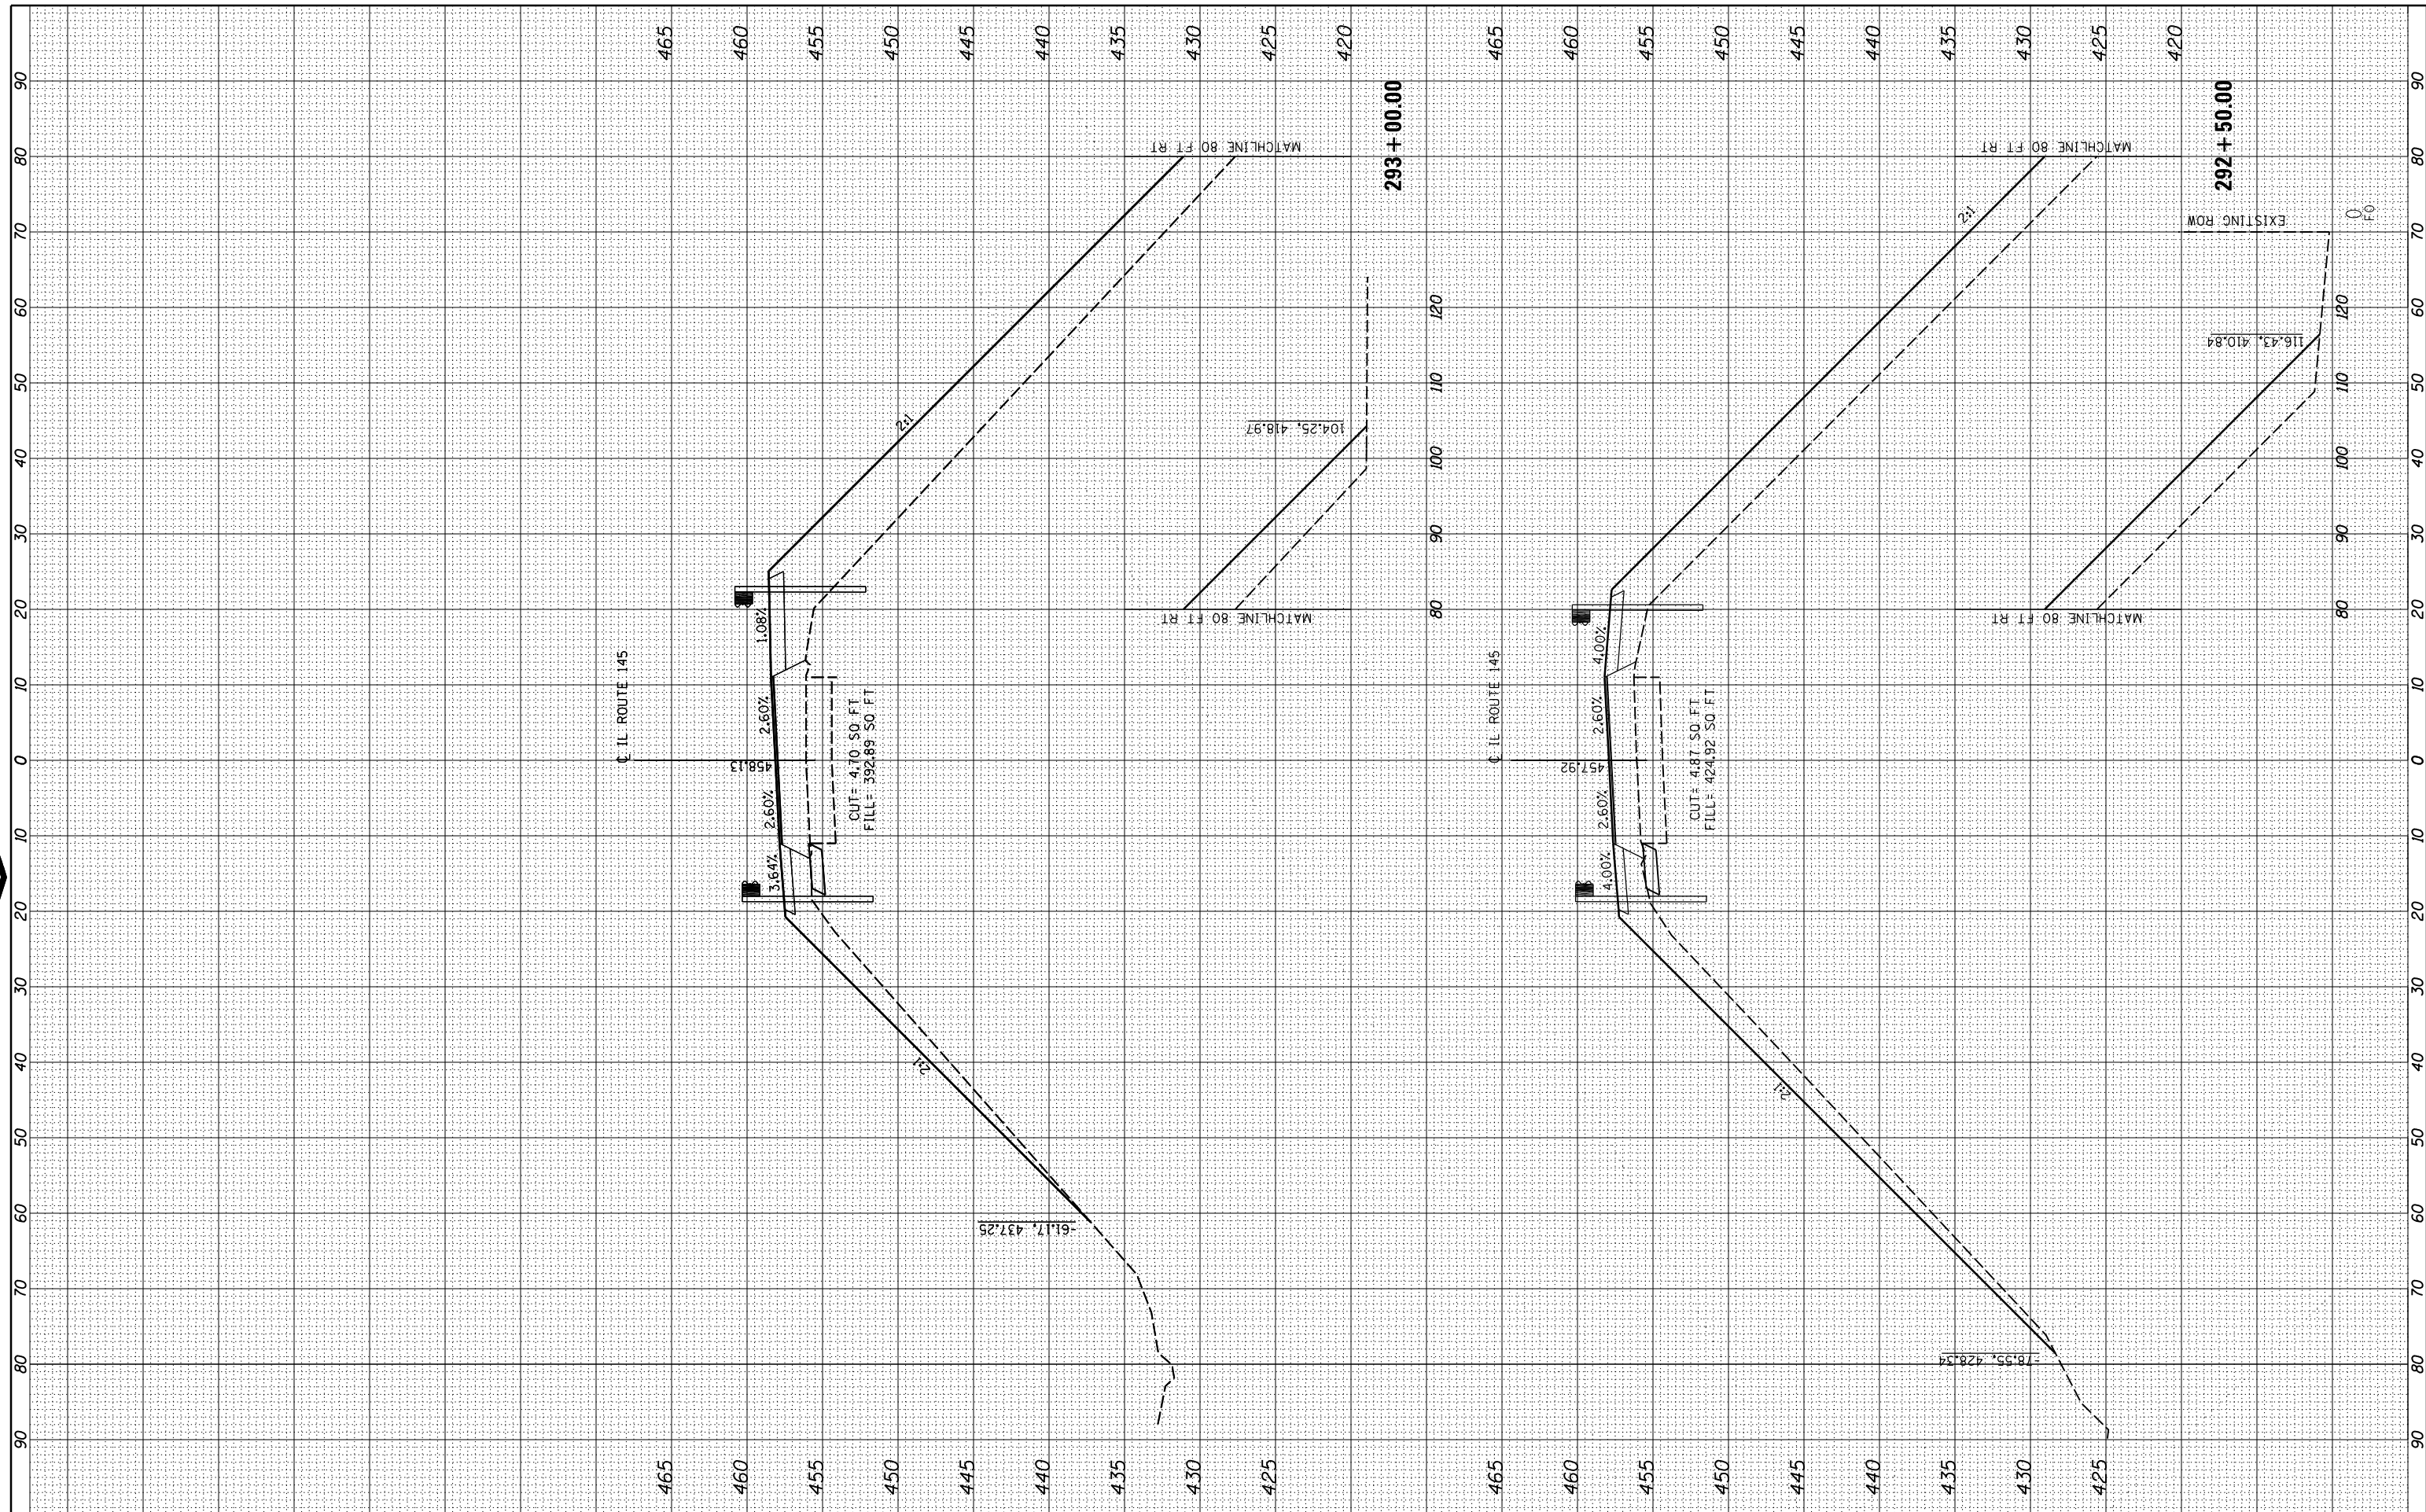

FILE NAME = I:\08\jobs\08H0131\W010-SN076-0028\145-146\PH11	USER NAME = brenn0248	DESIGNED - BKC	REVISED -	<b>STATE OF ILLINOIS DEPARTMENT OF TRANSPORTATION</b>	<b>CROSS SECTION SHEET IL ROUTE 145</b>			F.A.P. RTE. 132	SECTION 103B-1	COUNTY POPE	TOTAL SHEETS 52	SHEET NO. 21
MODEL = 5	PLOT SCALE = 20.0000' / 1"	CHECKED - MH	REVISED -		SCALE:	SHEET NO. 4 OF 7 SHEETS	STA. 292+50.00 TO 293+00.00	CONTRACT NO. 78134				
	PLOT DATE = 02/22/2012	DATE - 02/23/12	REVISED -		ILLINOIS FED. AID PROJECT							