


FINAL SURVEY	SURVEYED	BY	DATE
NOTE BOOK NO.	PLOTTED		
	TEMPLATE		
	AREAS CHECKED		



ORIGINAL SURVEY	SURVEYED	BY	DATE
NOTE BOOK NO.	PLOTTED		
	TEMPLATE		
	AREAS CHECKED		

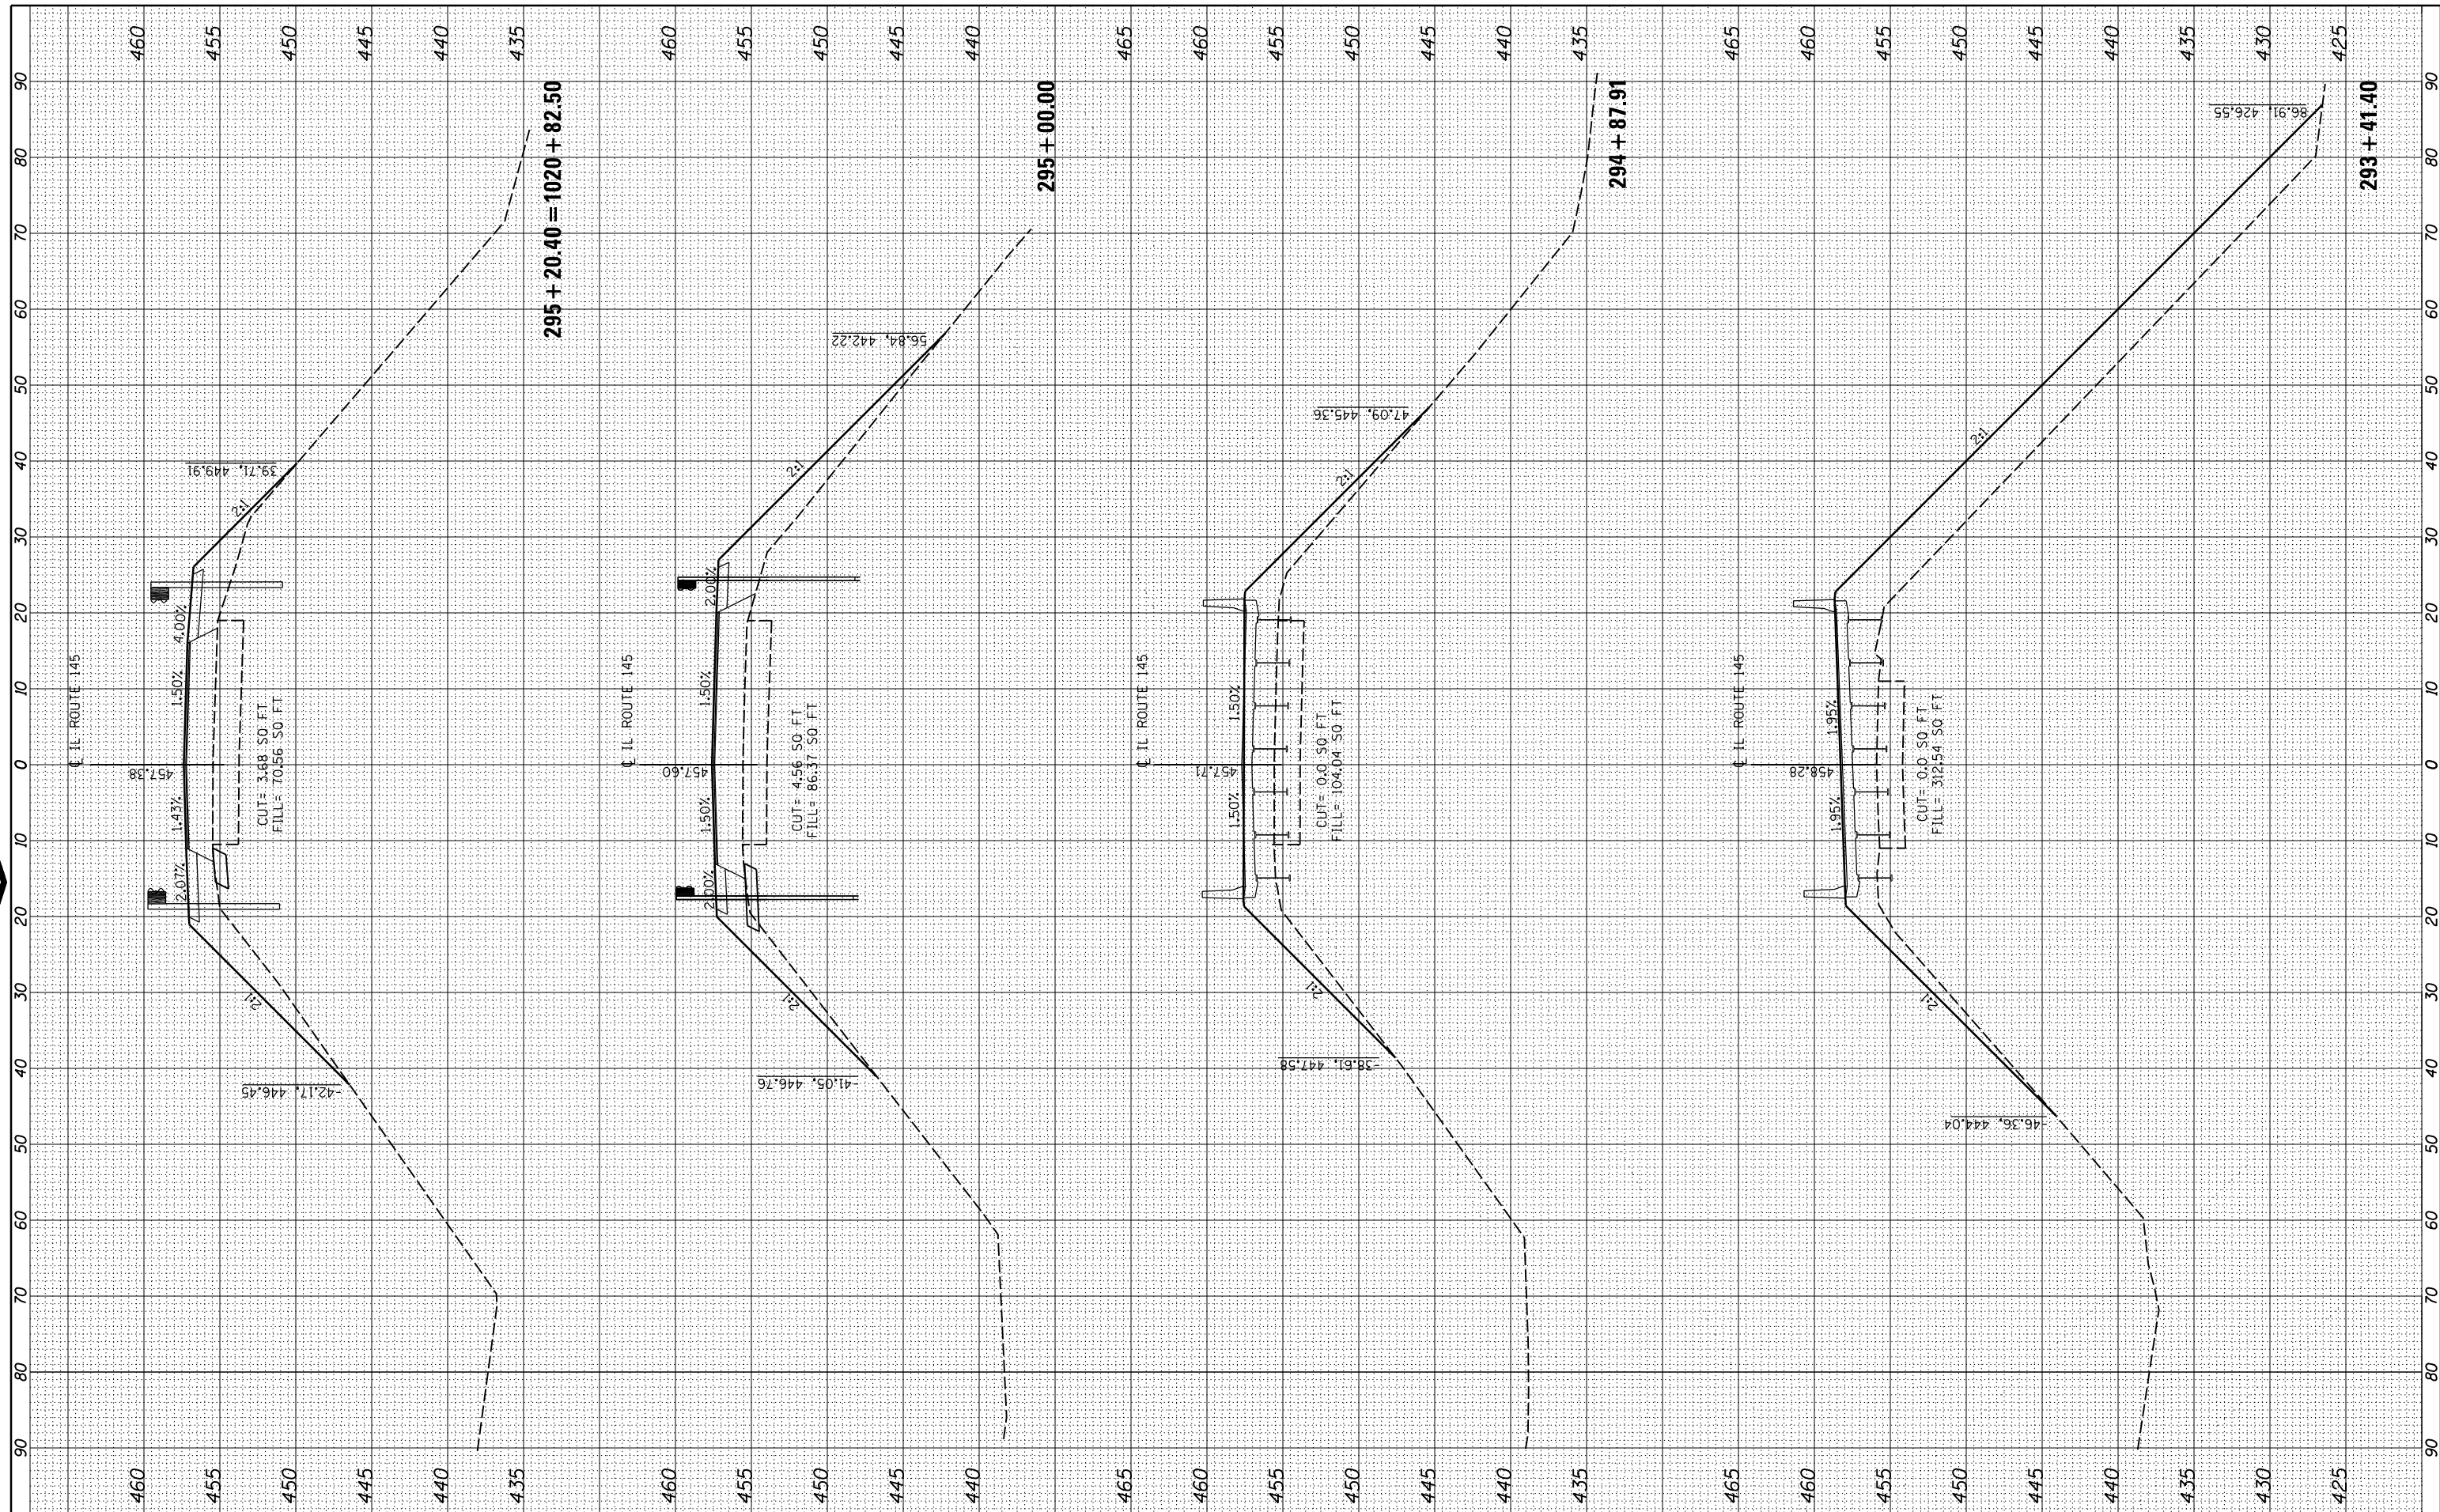

FILE NAME = I:\08_jobs\08H0131\W010-SN076-0028\145-146\PH11
 MODEL = 6

USER NAME = brenn0248
 CADD\Road\Mode1\VC-SHT_XS-145-N2.dgn
 PLOT SCALE = 20.0000' / 1" /
 PLOT DATE = 02/22/2012

DESIGNED - BKC
 DRAWN - BKC
 CHECKED - MH
 DATE - 02/23/12

REVISED -
 REVISED -
 REVISED -
 REVISED -

STATE OF ILLINOIS
 DEPARTMENT OF TRANSPORTATION

CROSS SECTION SHEET
 IL ROUTE 145

SCALE: SHEET NO. 5 OF 7 SHEETS STA. 293+41.40 TO 295+20.40

F.A.P. RTE.	SECTION	COUNTY	TOTAL SHEETS	SHEET NO.
132	103B-1	POPE	52	22
CONTRACT NO. 78134				
ILLINOIS FED. AID PROJECT				