


FINAL SURVEY NO.	SURVEYED PLOTTED TEMPLATE AREAS CHECKED
BY	DATE

© Copyright Hanson Professional Services Inc. 2012  

**HANSON**

ORIGINAL SURVEY NO.	SURVEYED PLOTTED TEMPLATE AREAS CHECKED
BY	DATE

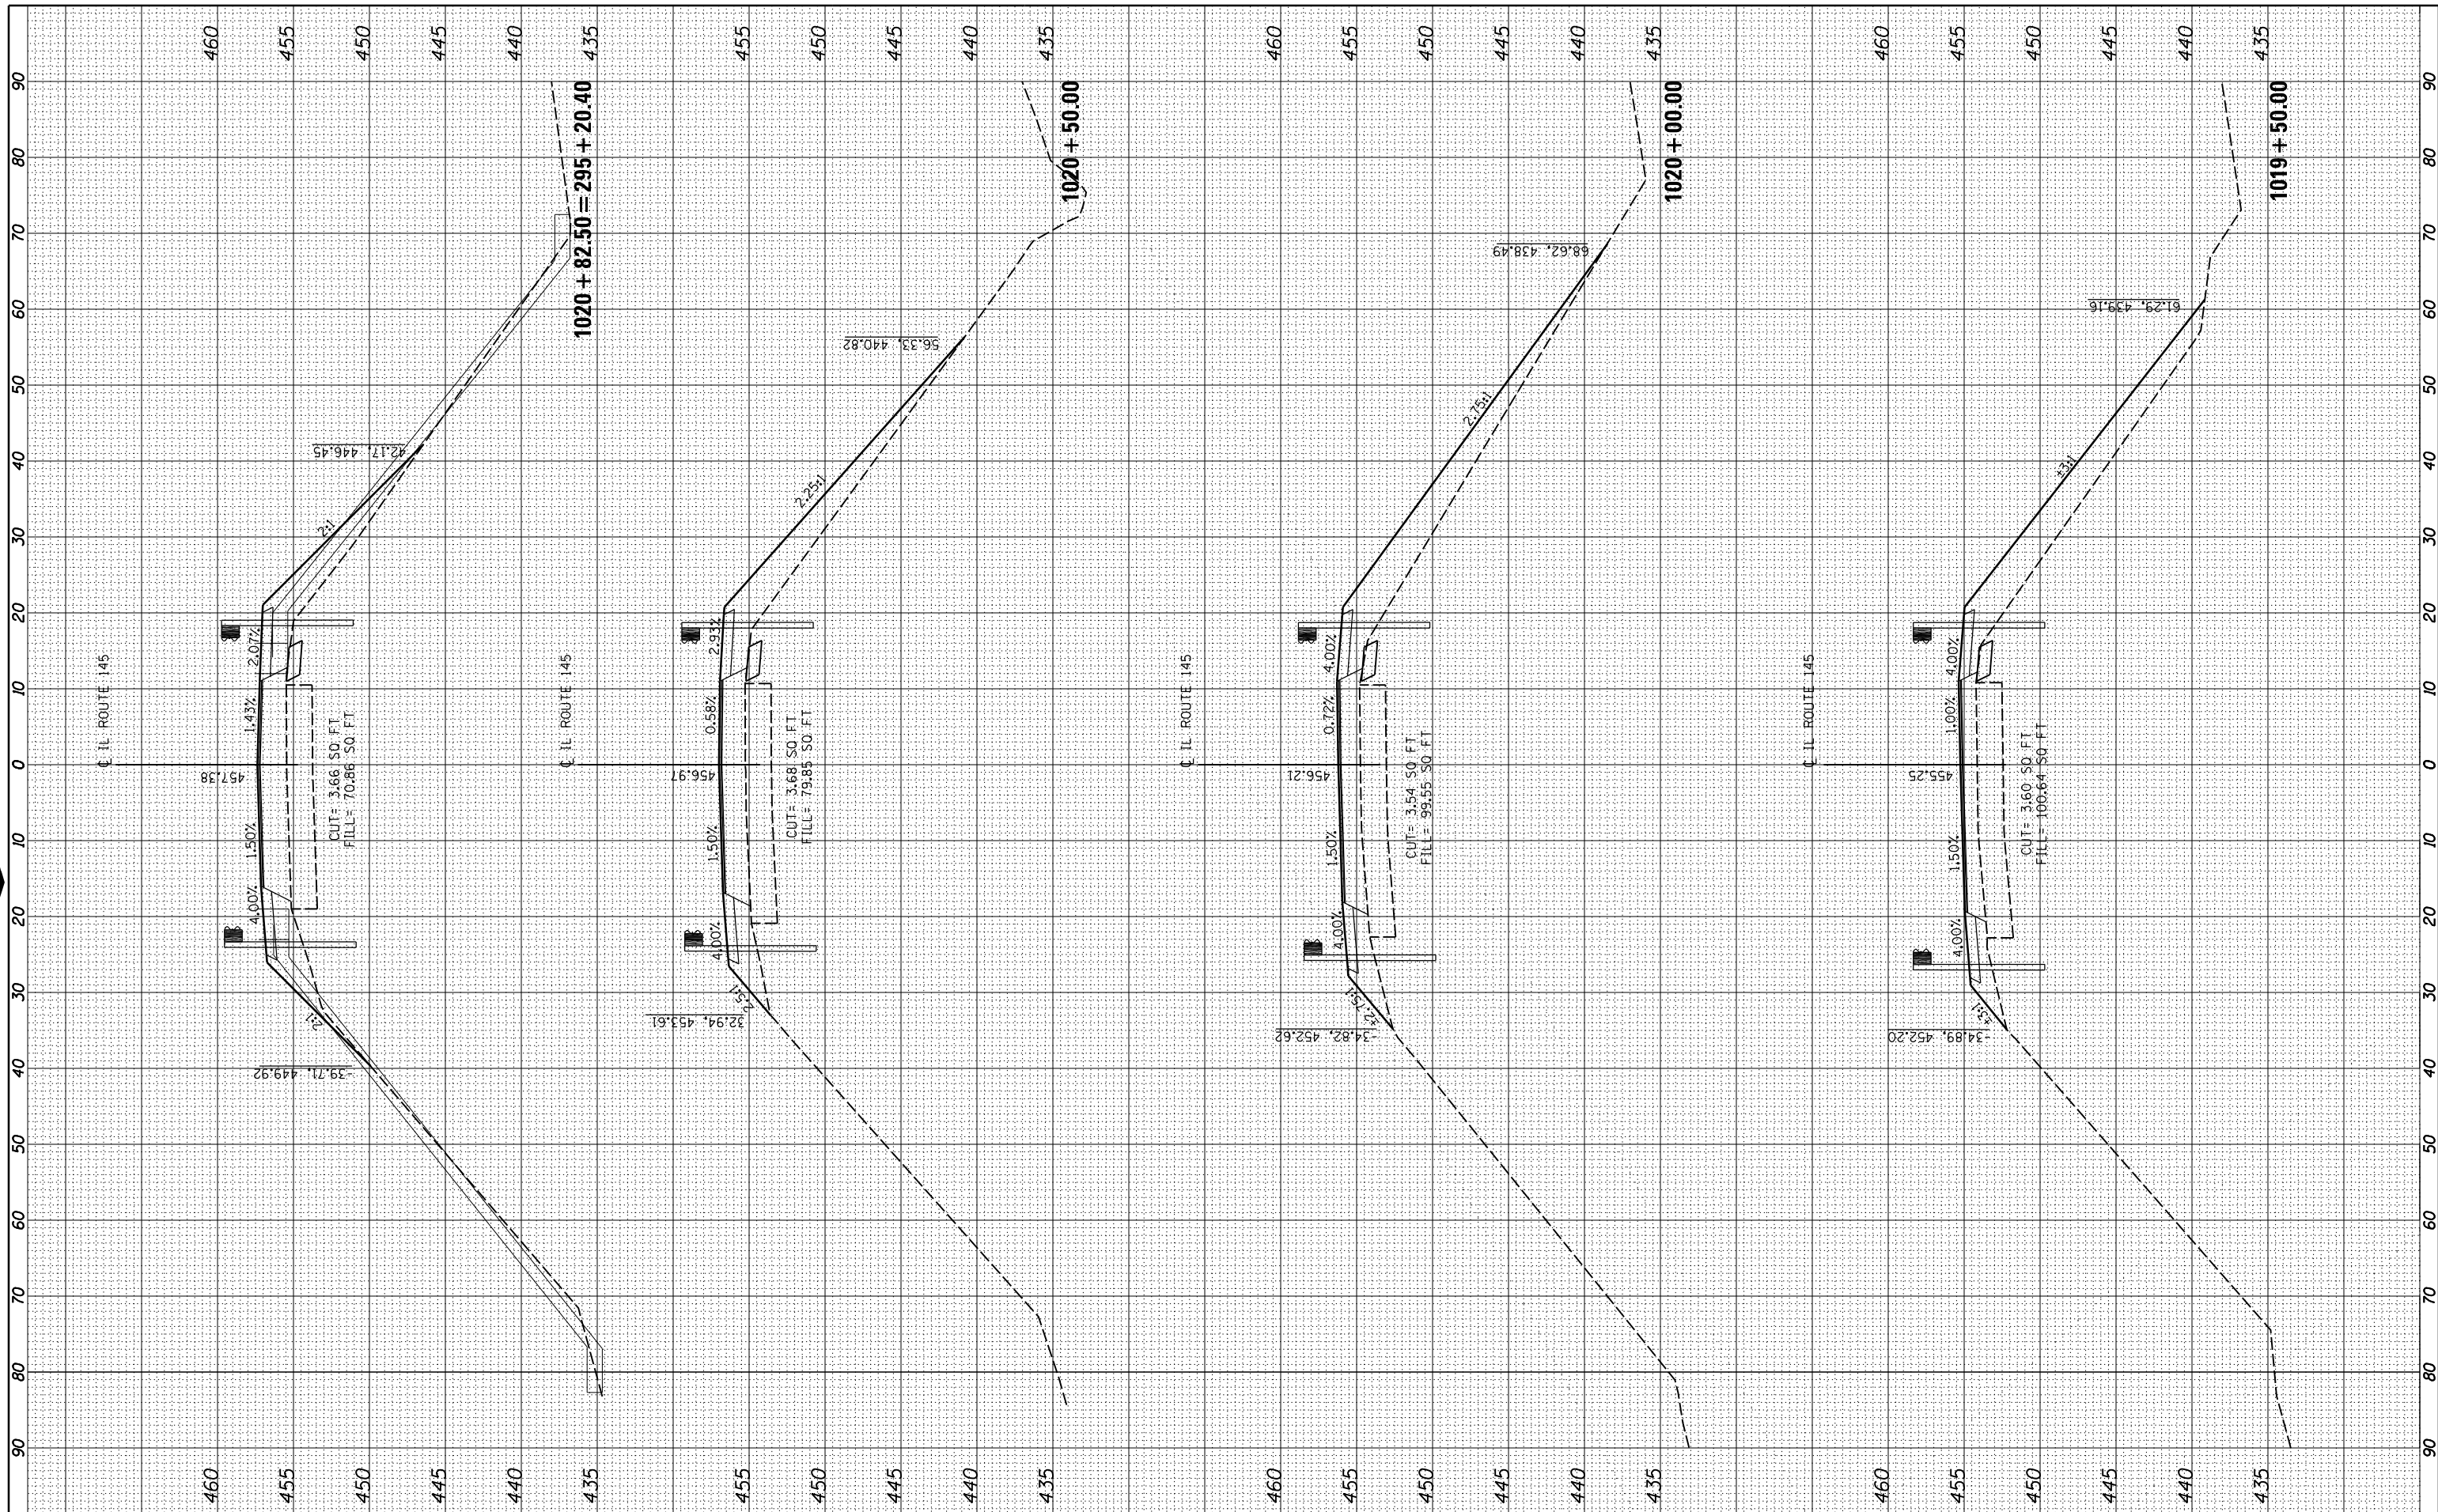

FILE NAME =	USER NAME = brenn0248	DESIGNED - BKC	REVISED -
I:\08\jobs\08H0131\W010-SN076-0028\IL145-146\PH11	CADD\Road\Mode\VC-SHT_XS-145-S.dgn	DRAWN - BKC	REVISED -
MODEL = 8	PLOT SCALE = 20.0000' / 1"	CHECKED - MH	REVISED -
	PLOT DATE = 02/23/2012	DATE - 02/23/12	REVISED -

**STATE OF ILLINOIS  
DEPARTMENT OF TRANSPORTATION**

**CROSS SECTION SHEET  
IL ROUTE 145**

SCALE: SHEET NO. 6 OF 7 SHEETS STA. 295+20.40/1020+82.50 TO 1019+50

F.A.P. RTE.	SECTION	COUNTY	TOTAL SHEETS	SHEET NO.
132	103B-1	POPE	52	23
CONTRACT NO. 78134				
ILLINOIS FED. AID PROJECT				