


FINAL SURVEY NO.	SURVEYED	BY	DATE
NOTE BOOK	PLOTTED		
AREAS CHECKED	TEMPLATE		
	AREAS		
	CHECKED		

© Copyright Hanson Professional Services Inc. 2012  
**HANSON**

ORIGINAL SURVEY NO.	SURVEYED	BY	DATE
NOTE BOOK	PLOTTED		
AREAS CHECKED	TEMPLATE		
	AREAS		
	CHECKED		

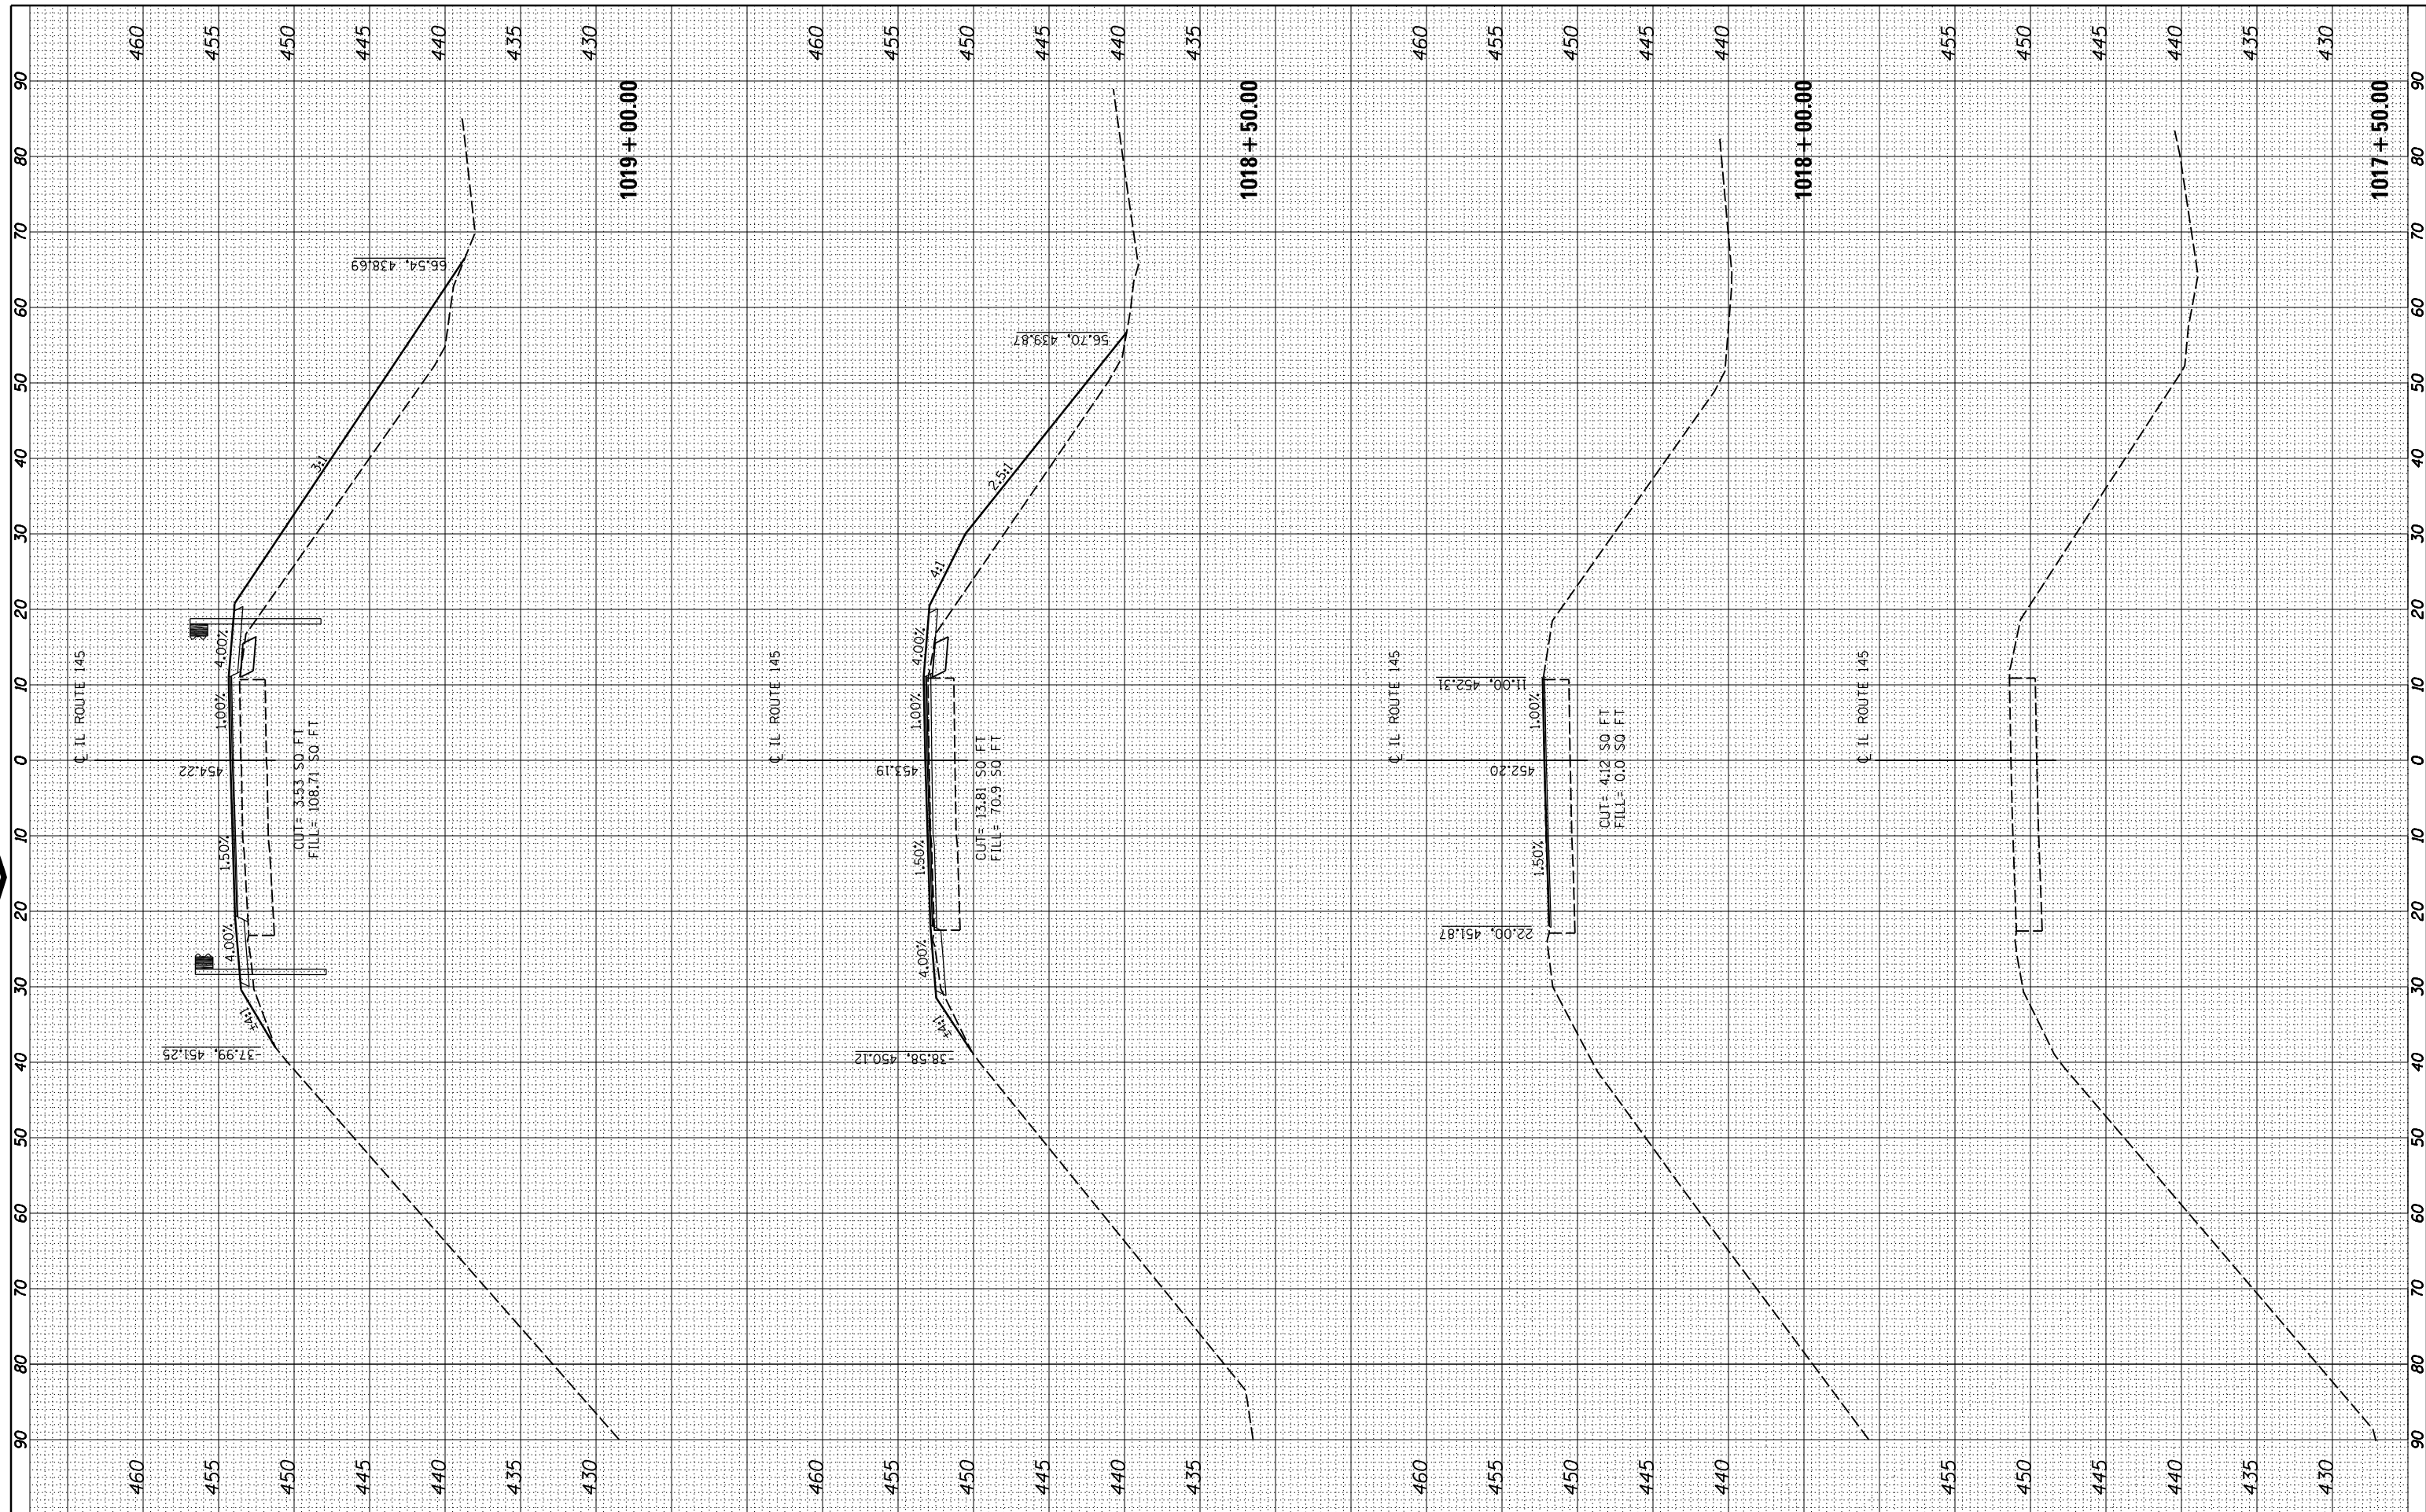

FILE NAME =	USER NAME = brenn0248	DESIGNED - BKC	REVISED -
I:\08_jobs\08H0131\W010-SN076-0028\IL145-146\PH11	CADD\Road\Mode\VC-SHT_XS-145-S.dgn	DRAWN - BKC	REVISED -
MODEL = 7	PLOT SCALE = 20.0000' / 1"	CHECKED - MH	REVISED -
	PLOT DATE = 02/22/2012	DATE - 02/23/12	REVISED -

**STATE OF ILLINOIS  
DEPARTMENT OF TRANSPORTATION**

<b>CROSS SECTION SHEET IL ROUTE 145</b>	
SCALE:	SHEET NO. 7 OF 7 SHEETS
STA. 1019+00.00	TO 1017+50.00

F.A.P. RTE.	SECTION	COUNTY	TOTAL SHEETS	SHEET NO.
132	103B-1	POPE	52	24
CONTRACT NO. 78134				
ILLINOIS FED. AID PROJECT				