

EAST EDGE OF SHOULDER



Location	Station	Offset	Theoretical Grade Elevations
Abut. End of South Apr.	294+87.90	-16.00	457.45
'A'	294+97.90	-16.00	457.36
'B'	295+07.90	-16.00	457.26
Free End of South Apr.	295+17.90	-16.00	457.15

EAST EDGE OF PAVEMENT

Location	Station	Offset	Theoretical Grade Elevations
Abut. End of South Apr.	294+87.90	-12.00	457.53
'A'	294+97.90	-12.00	457.44
'B'	295+07.90	-12.00	457.34
Free End of South Apr.	295+17.90	-12.00	457.23

☐ ROADWAY & P.G.L.

Location	Station	Offset	Theoretical Grade Elevations
Abut. End of South Apr.	294+87.90	0.00	457.71
'A'	294+97.90	0.00	457.62
'B'	295+07.90	0.00	457.52
Free End of South Apr.	295+17.90	0.00	457.41

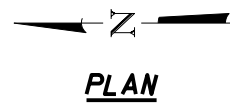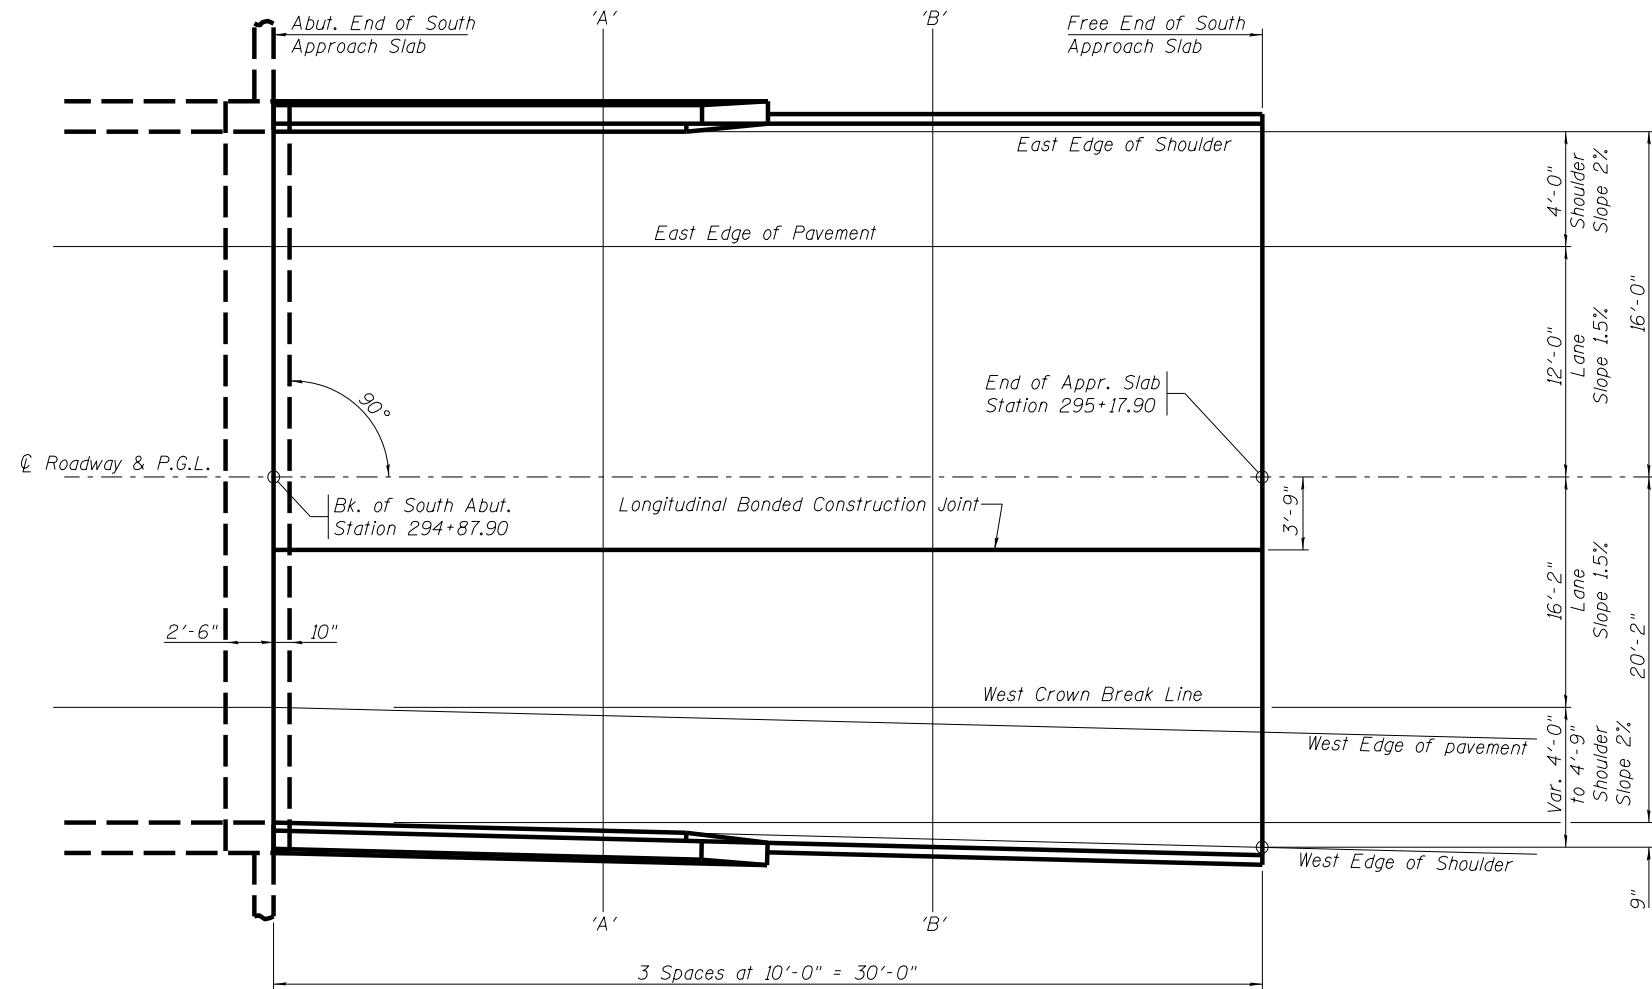

LONGITUDINAL BONDED CONSTRUCTION JOINT

Location	Station	Offset	Theoretical Grade Elevations
Abut. End of South Apr.	294+87.90	3.75	457.65
'A'	294+97.90	3.75	457.56
'B'	295+07.90	3.75	457.46
Free End of South Apr.	295+17.90	3.75	457.35

WEST CROWN BREAK LINE

Location	Station	Offset	Theoretical Grade Elevations
Abut. End of South Apr.	294+87.90	16.17	457.47
'A'	294+97.90	16.17	457.37
'B'	295+07.90	16.17	457.27
Free End of South Apr.	295+17.90	16.17	457.17

WEST EDGE OF SHOULDER

Location	Station	Offset	Theoretical Grade Elevations
Abut. End of South Apr.	294+87.90	20.17	457.39
'A'	294+97.90	20.42	457.29
'B'	295+07.90	20.67	457.18
Free End of South Apr.	295+17.90	20.92	457.07