
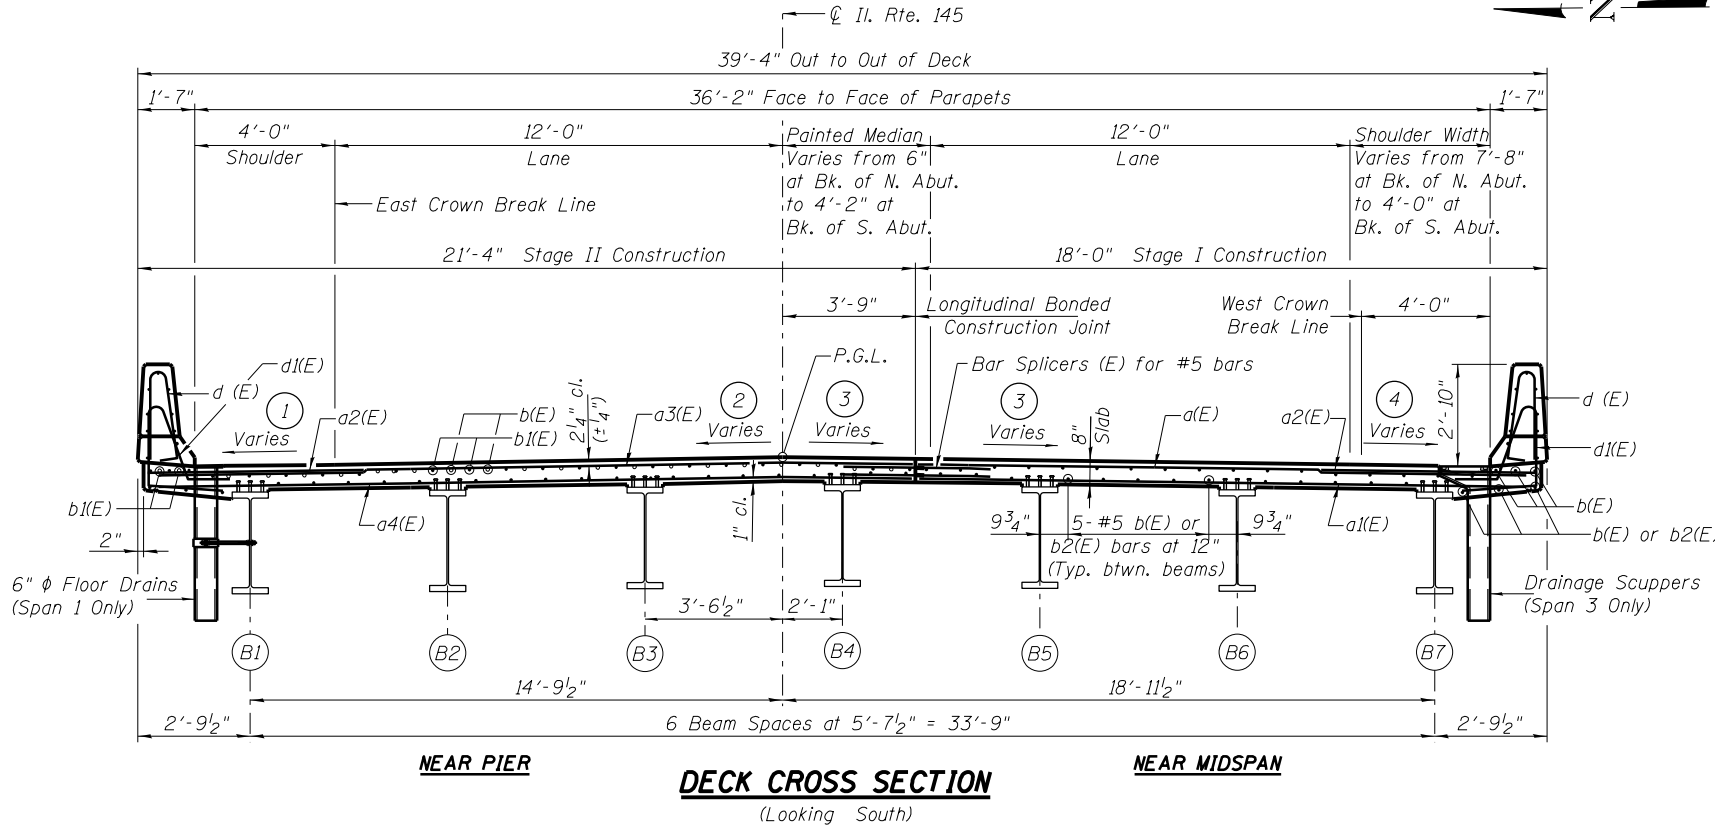


PARTIAL PLAN

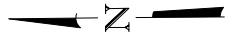

DECK CROSS SECTION

(Looking South)

SUPERELEVATION - CROWN CHANGE LOCATIONS

AT STATION	CROSS SLOPES			
	①	②	③	④
293+24.70	-2.60%	-2.60%	2.60%	2.60%
293+39.92	-2.00%	-2.00%	2.00%	1.93%
293+52.60	-2.00%	-1.50%	1.50%	1.37%
293+90.65	-2.00%	-1.50%	0.00%	-0.32%
294+28.70	-2.00%	-1.50%	-1.50%	-2.00%
294+23.90	-2.00%	-1.50%	-1.50%	-2.00%

Notes:
See Sheet 12 of 28 for superstructure details, bar laps and Bill of Material.
Bars indicated thus 15 x 5-#5 etc. indicates 15 lines of bars with 5 lengths per line.
See Sheet 12 of 28 for parapet reinforcement.
See Sheets 14 & 15 of 28 for Section A-A.
See Sheet 13 of 28 for Sections Thru Parapet and Scupper Reinforcement.

MINIMUM BAR LAP

#5 bar = 3'-3"