




PROFESSIONAL DESIGN FIRM LICENSE #184-001084  
 © Copyright Hanson Professional Services, Inc. 2012

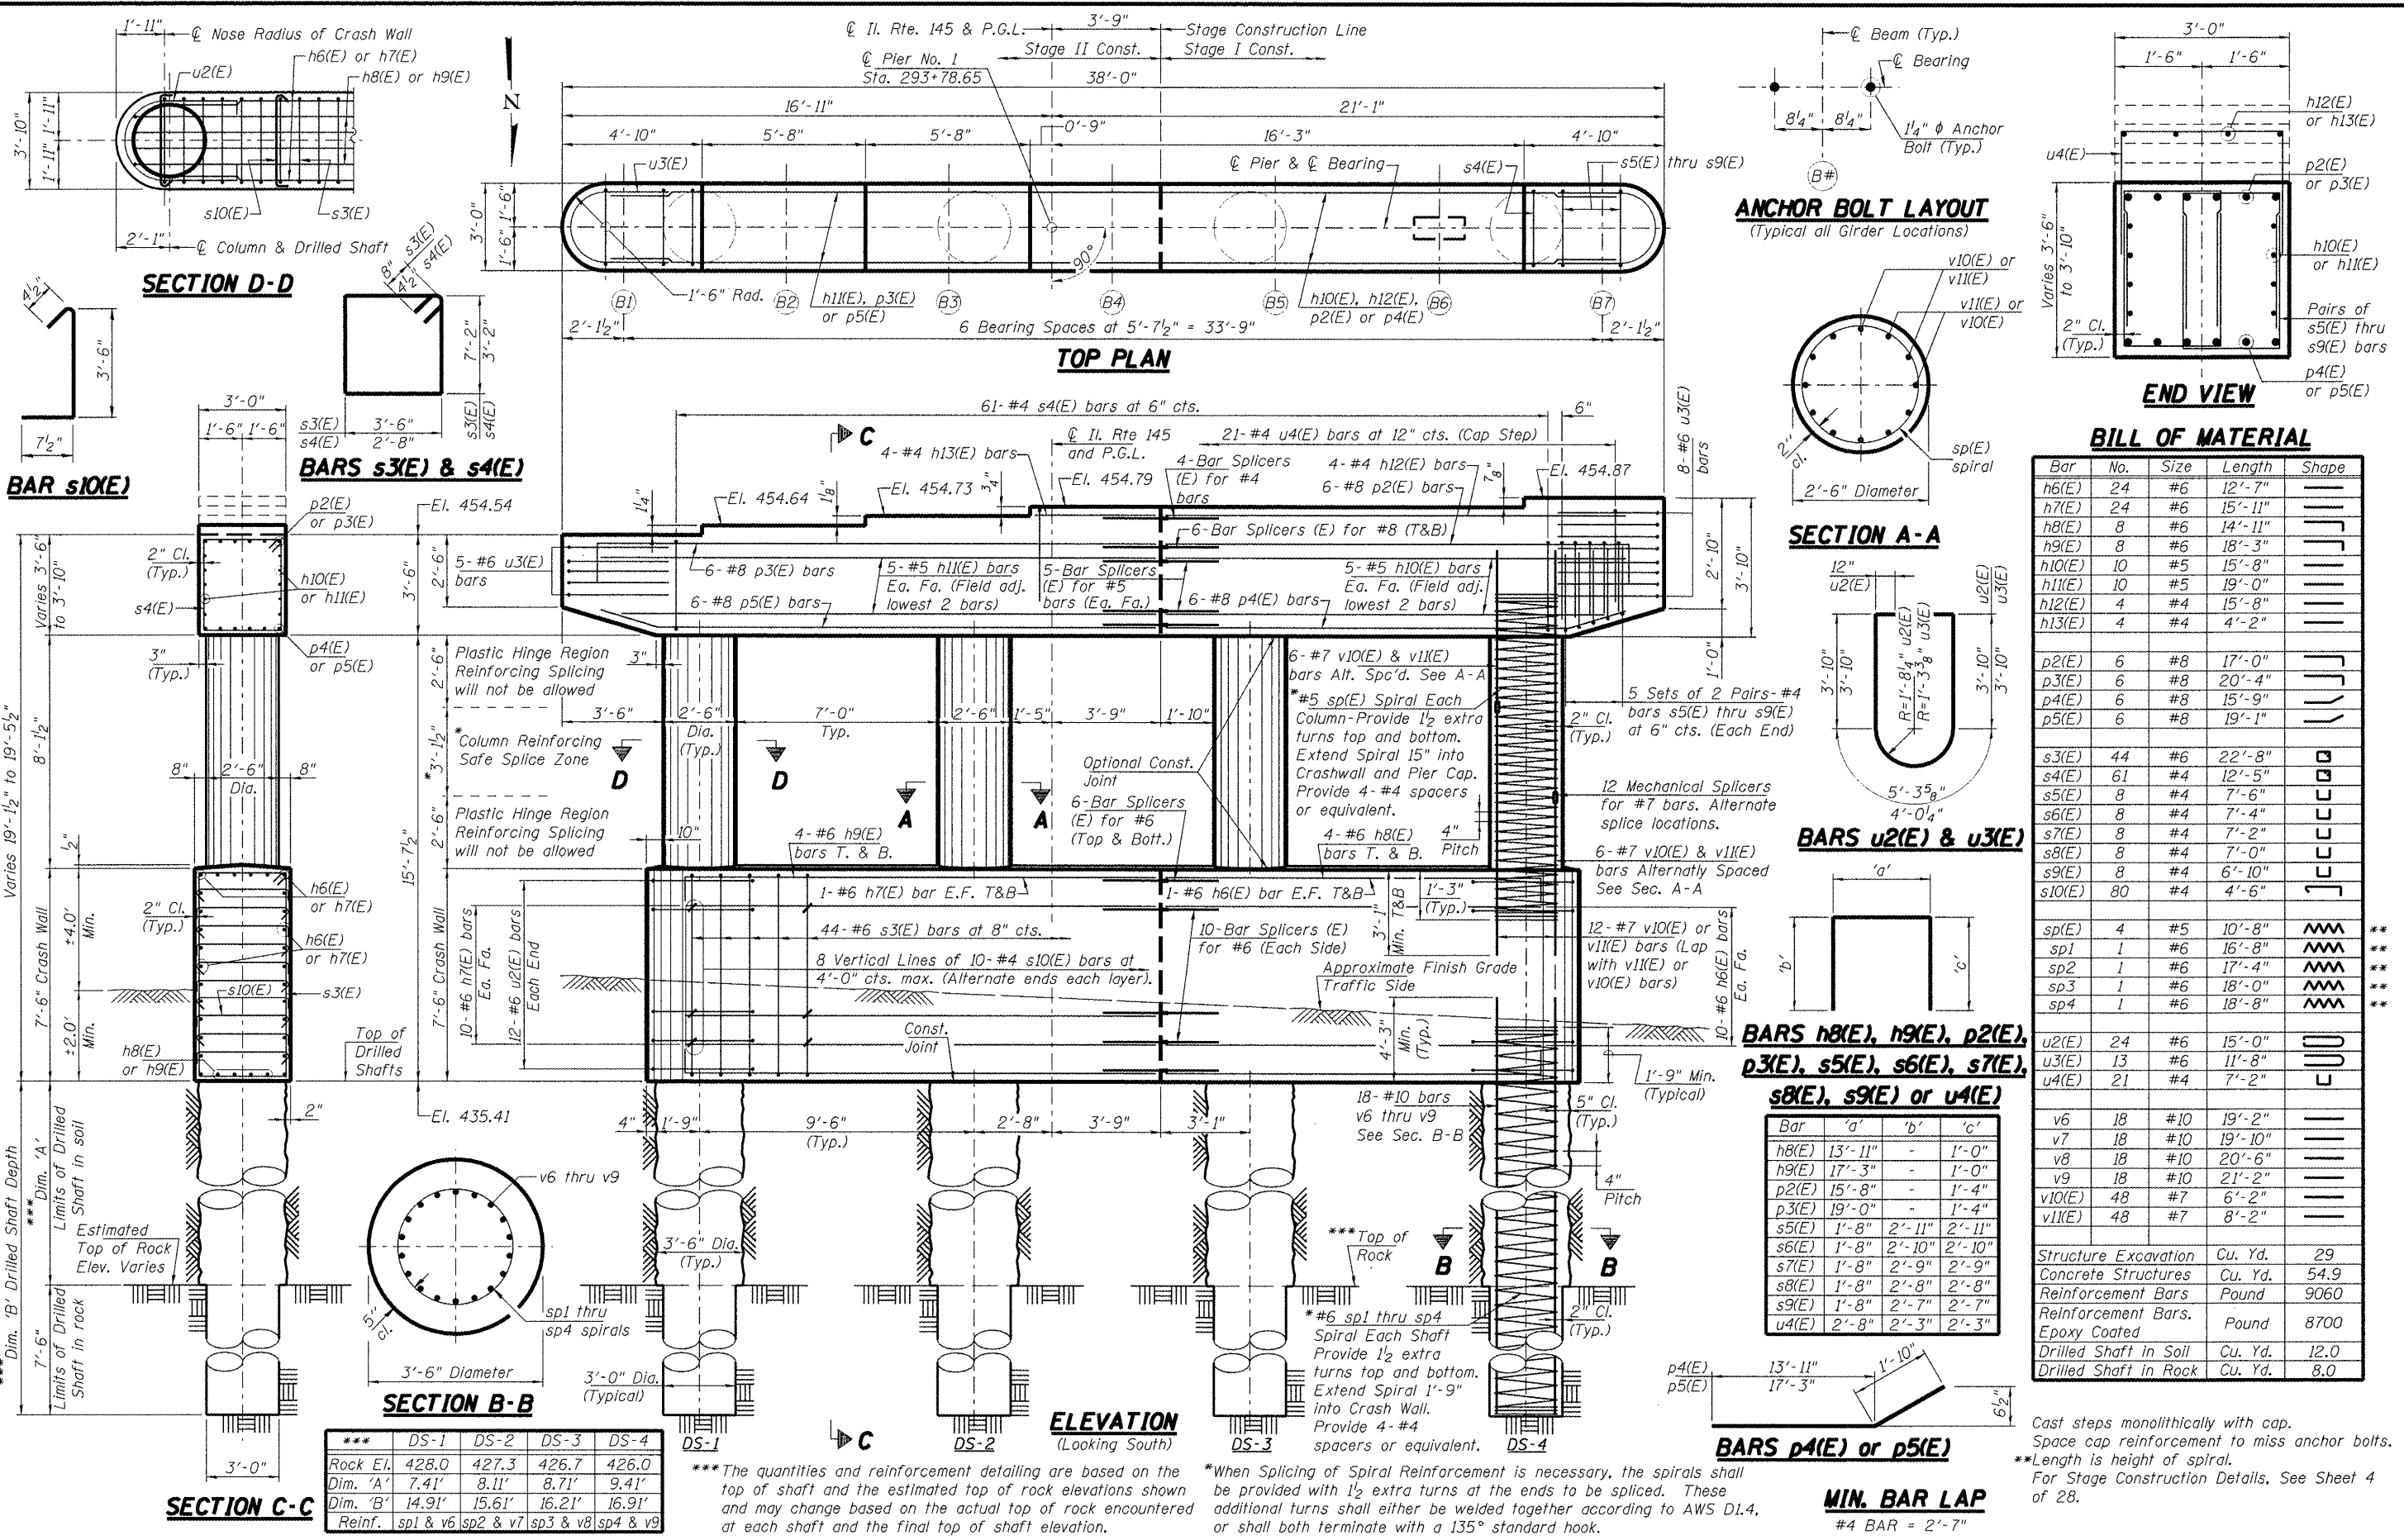

**BILL OF MATERIAL**

Bar	No.	Size	Length	Shape
h6(E)	24	#6	12'-7"	
h7(E)	24	#6	15'-11"	
h8(E)	8	#6	14'-11"	
h9(E)	8	#6	18'-3"	
h10(E)	10	#5	15'-8"	
h11(E)	10	#5	19'-0"	
h12(E)	4	#4	15'-8"	
h13(E)	4	#4	4'-2"	
p2(E)	6	#8	17'-0"	
p3(E)	6	#8	20'-4"	
p4(E)	6	#8	15'-9"	
p5(E)	6	#8	19'-1"	
s3(E)	44	#6	22'-8"	
s4(E)	61	#4	12'-5"	
s5(E)	8	#4	7'-6"	
s6(E)	8	#4	7'-4"	
s7(E)	8	#4	7'-2"	
s8(E)	8	#4	7'-0"	
s9(E)	8	#4	6'-10"	
s10(E)	80	#4	4'-6"	
sp(E)	4	#5	10'-8"	
sp1	1	#6	16'-8"	
sp2	1	#6	17'-4"	
sp3	1	#6	18'-0"	
sp4	1	#6	18'-8"	
u2(E)	24	#6	15'-0"	
u3(E)	13	#6	11'-8"	
u4(E)	21	#4	7'-2"	
v6	18	#10	19'-2"	
v7	18	#10	19'-10"	
v8	18	#10	20'-6"	
v9	18	#10	21'-2"	
v10(E)	48	#7	6'-2"	
v11(E)	48	#7	8'-2"	
Structure Excavation		Cu. Yd.	29	
Concrete Structures		Cu. Yd.	54.9	
Reinforcement Bars		Pound	9060	
Reinforcement Bars, Epoxy Coated		Pound	8700	
Drilled Shaft in Soil		Cu. Yd.	12.0	
Drilled Shaft in Rock		Cu. Yd.	8.0	