


\*NOTE: ALL ENTRANCES SHALL BE MANTAINED OPEN AT ALL TIMES

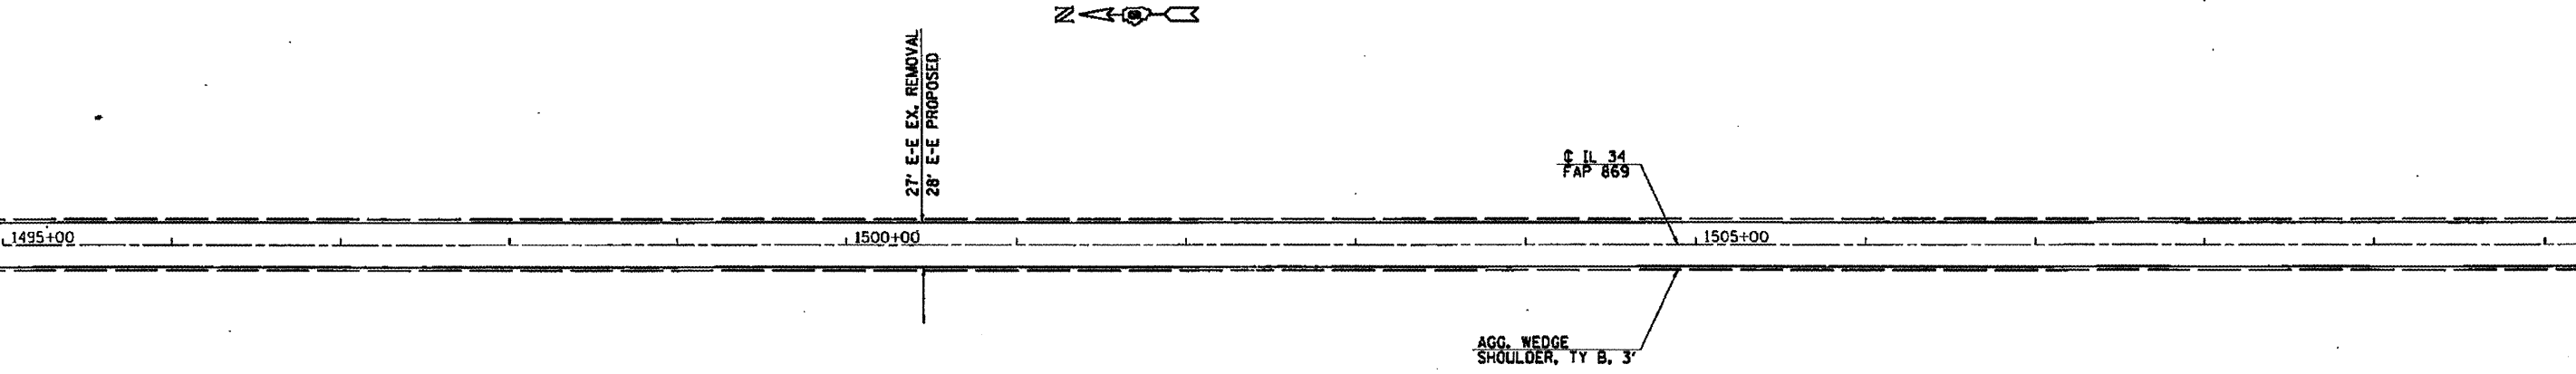

FILE NAME =	USER NAME = egbar.js	DESIGNED -	REVISED -	STATE OF ILLINOIS DEPARTMENT OF TRANSPORTATION	PLAN IL 34	F.A.P. RTE.	SECTION	COUNTY	TOTAL SHEETS	SHEET NO.	
c:\pwork\pwork\pwork\egbar.js\d0210789\7829	-design.dgn	DRAWN -	REVISED -			869	105R-1	SALINE	26	15	
PLOT SCALE = 1/8" = 1'		CHECKED -	REVISED -			CONTRACT NO. 78290					
PLOT DATE = 4/5/2012		DATE -	REVISED -			ILLINOIS F.B. AND PROJECT					