



MATCHLINE STA. 882+00

MATCHLINE STA. 888+00

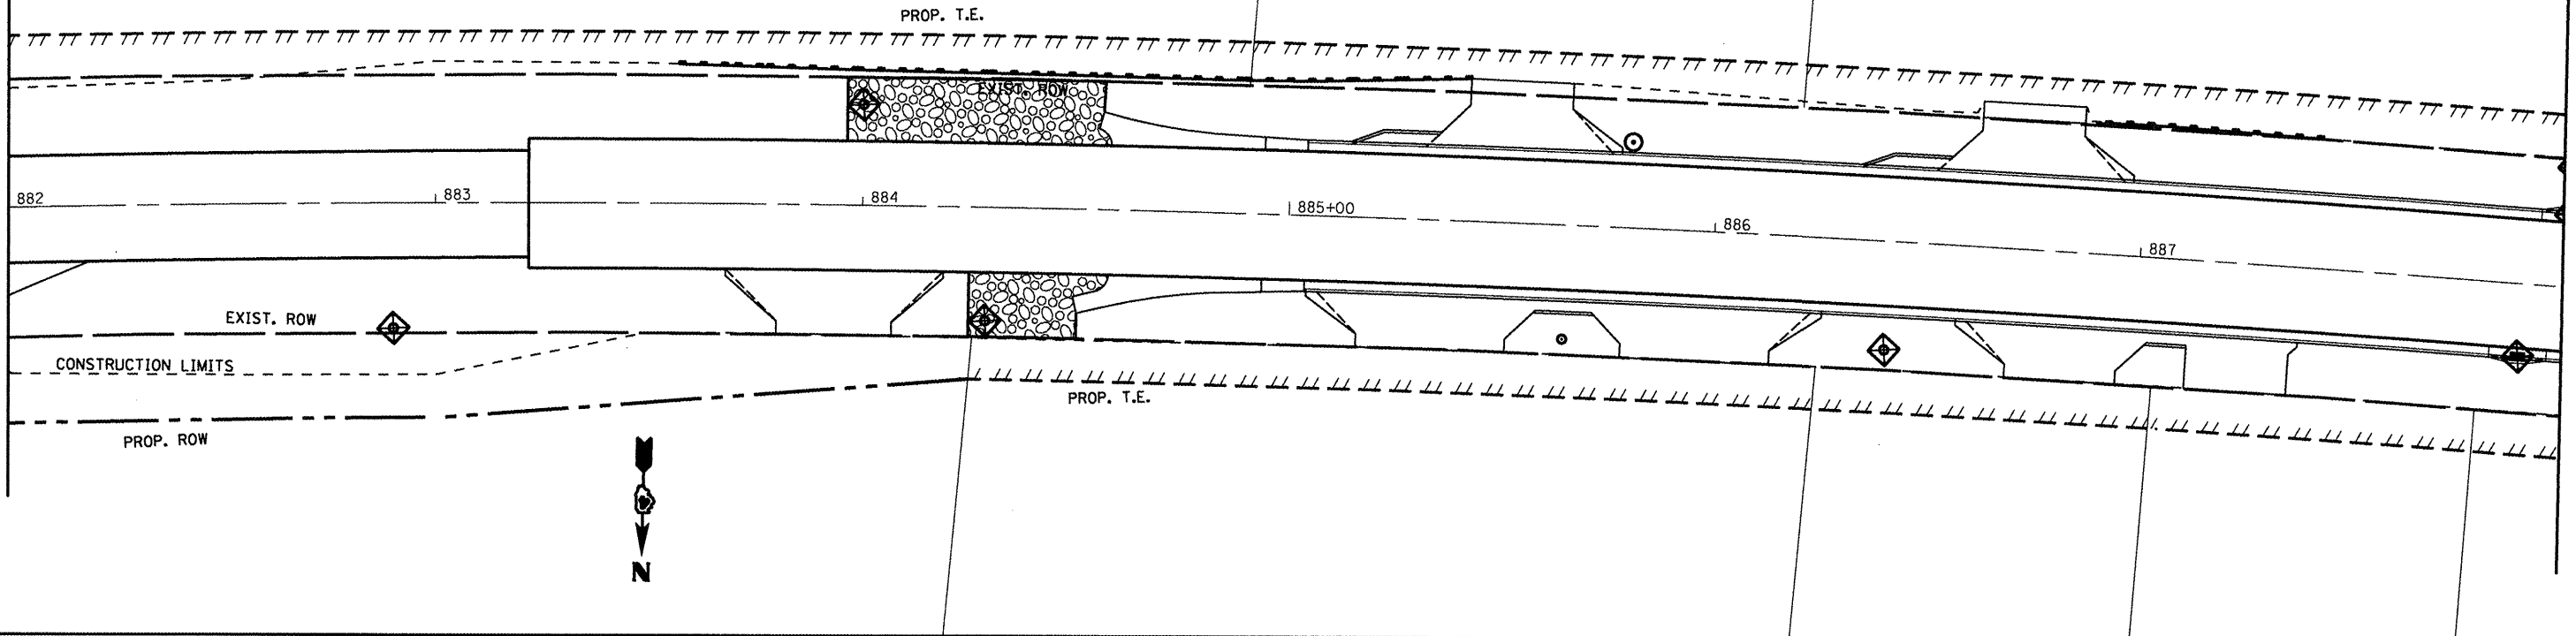

MATCHLINE STA. 888+00

MATCHLINE STA. 894+00

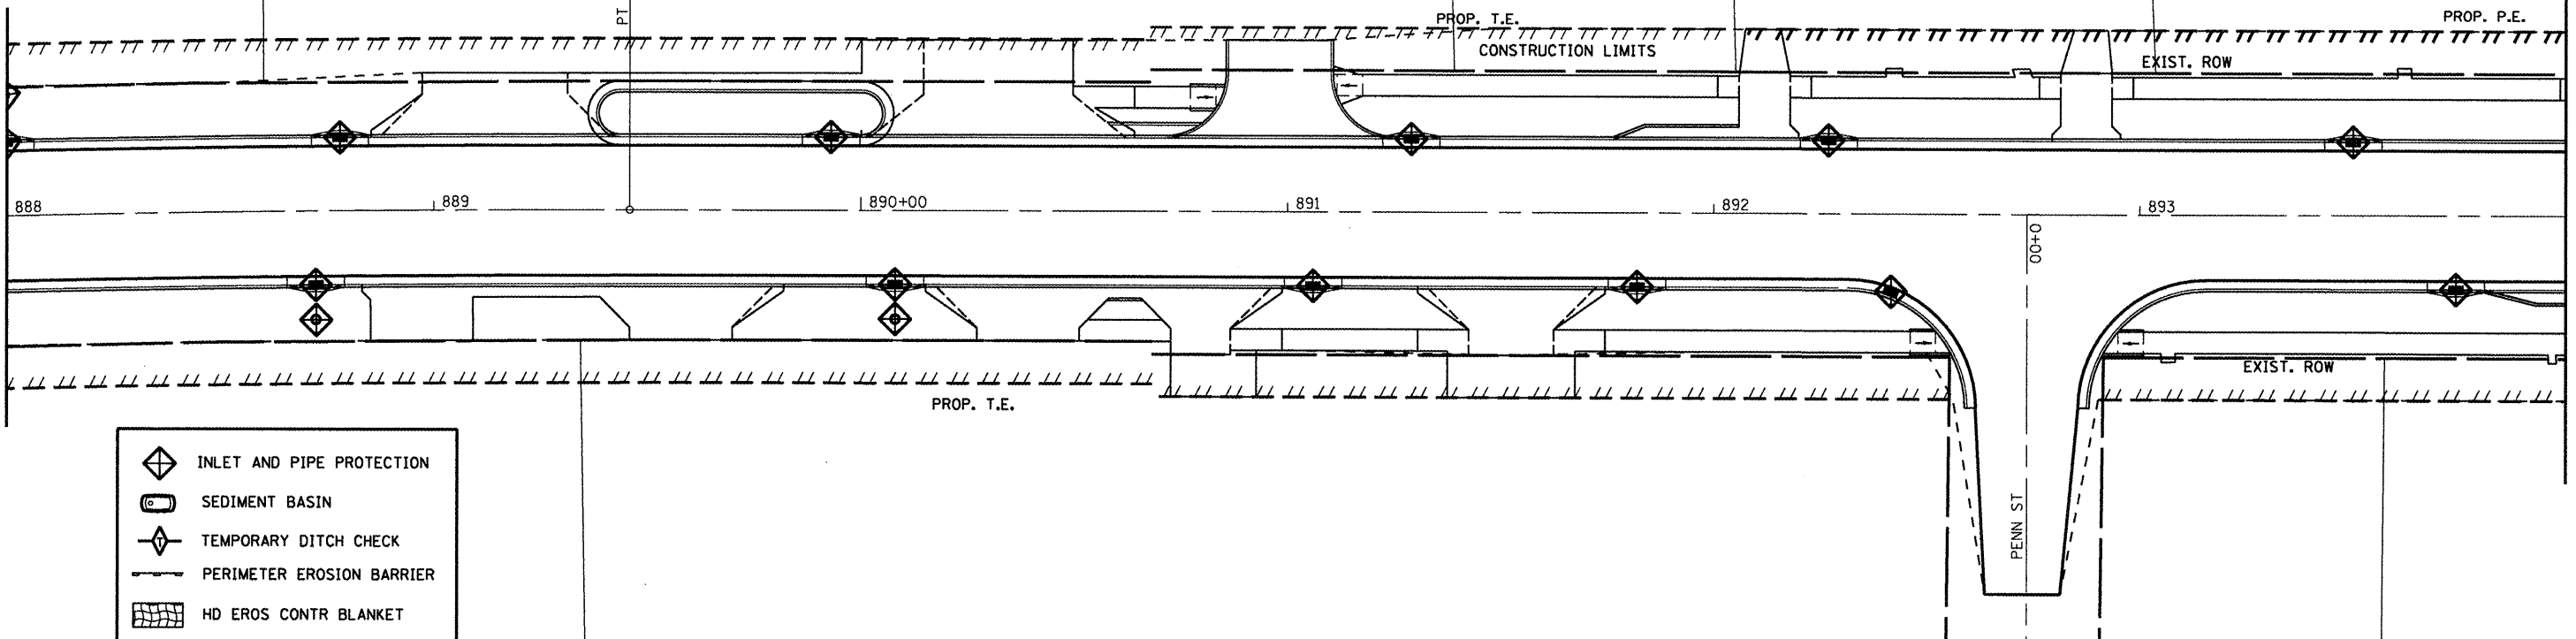

- INLET AND PIPE PROTECTION
- SEDIMENT BASIN
- TEMPORARY DITCH CHECK
- PERIMETER EROSION BARRIER
- HD EROS CONTR BLANKET

FILE NAME = plan01.dgn

USER NAME = horatkj  
 PLOT SCALE = 40.0000' / 1" = 40:1  
 PLOT DATE = 2/14/2012

DESIGNED -  
 DRAWN -  
 CHECKED -  
 DATE -

REVISED -  
 REVISED -  
 REVISED -  
 REVISED -

**STATE OF ILLINOIS  
 DEPARTMENT OF TRANSPORTATION**

**EROSION AND SEDIMENT CONTROL**

SCALE: SHEET NO. OF SHEETS STA. TO STA.

F.A.P. RTE.	SECTION	COUNTY	TOTAL SHEETS	SHEET NO.
317	16W-1, RS-3	FULTON	347	94
CONTRACT NO. 88795				
ILLINOIS FED. AID PROJECT				