
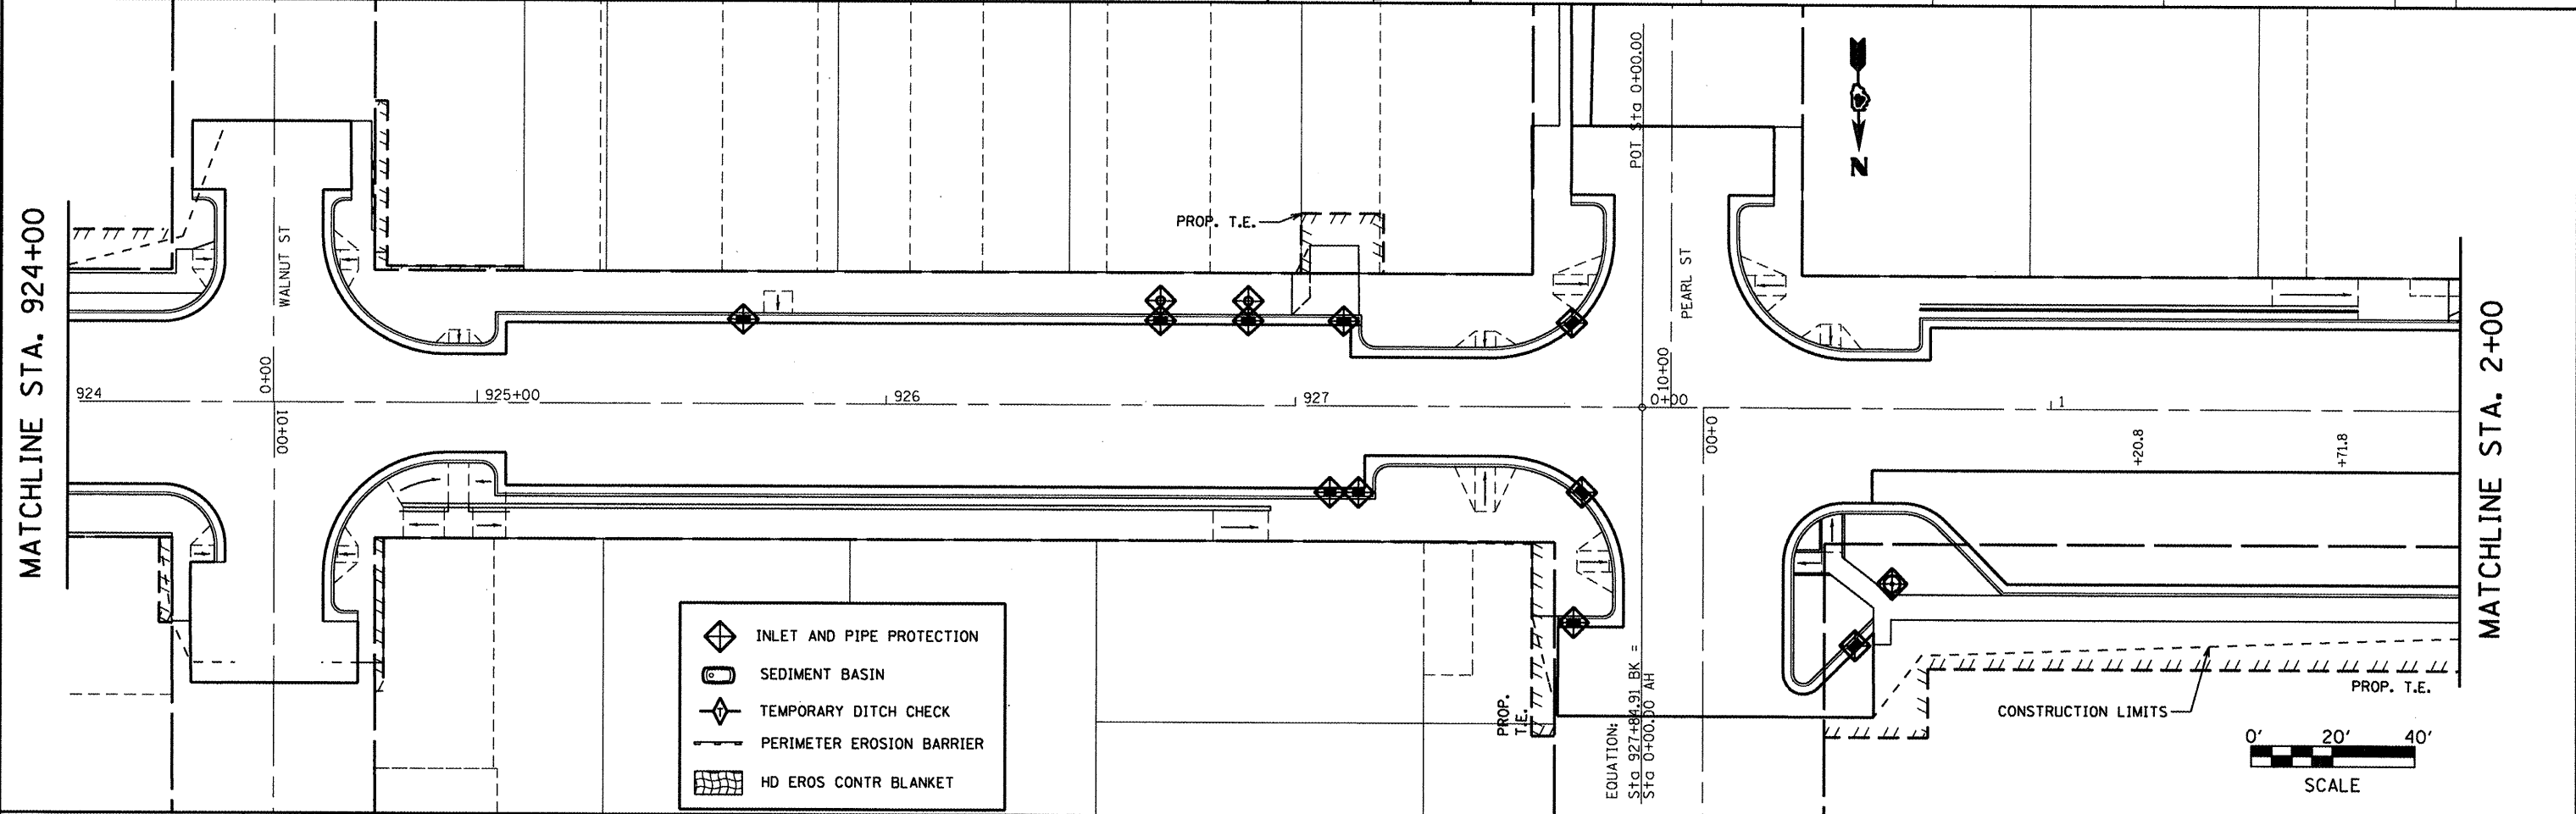


MATCHLINE STA. 918+00

MATCHLINE STA. 924+00

MATCHLINE STA. 924+00

MATCHLINE STA. 2+00

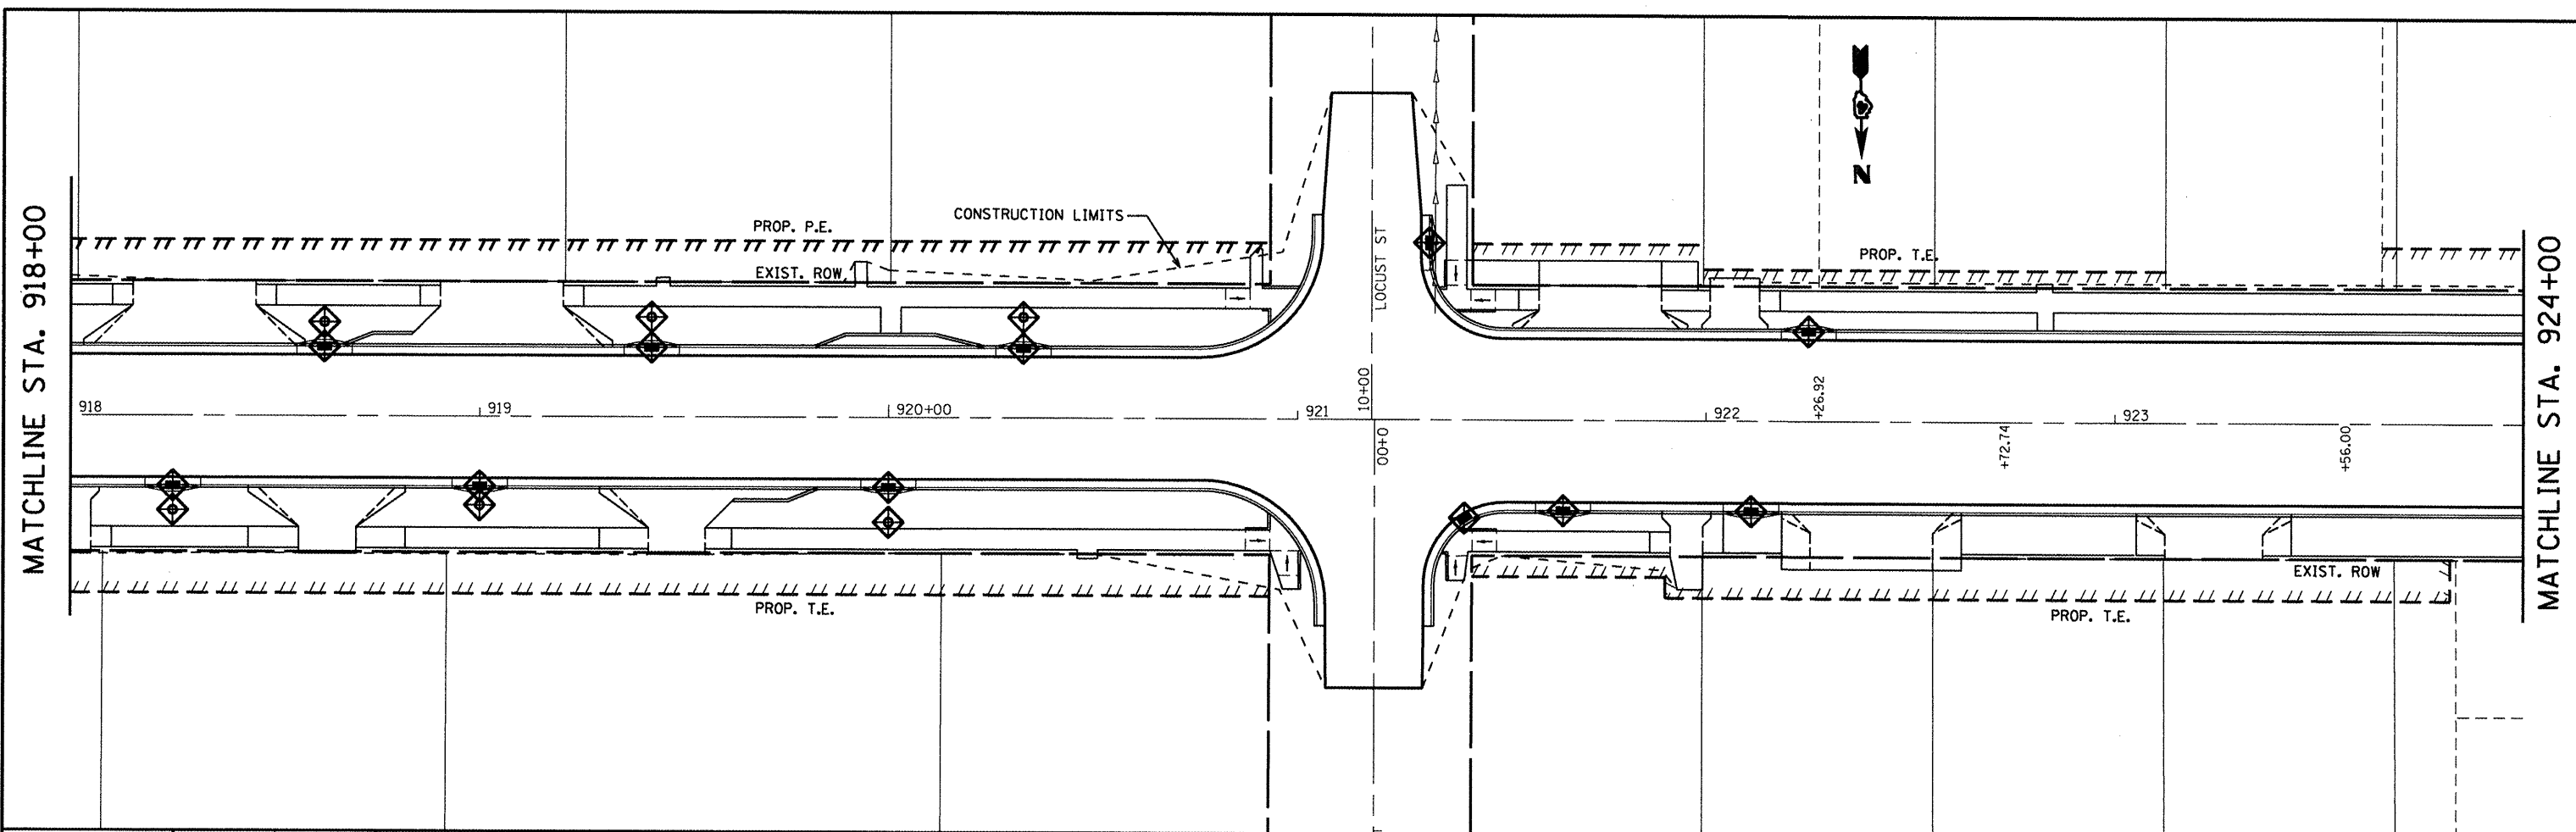

FILE NAME = plan01.dgn

USER NAME = harrskj  
 PLOT SCALE = 40.0000' / 1" = 4000  
 PLOT DATE = 2/14/2012

DESIGNED -	REVISED -
DRAWN -	REVISED -
CHECKED -	REVISED -
DATE -	REVISED -

**STATE OF ILLINOIS  
 DEPARTMENT OF TRANSPORTATION**

**EROSION AND SEDIMENT CONTROL**

SCALE: SHEET NO. OF SHEETS STA. TO STA.

F.A.P. RTE. 317	SECTION 16W-1, RS-3	COUNTY FULTON	TOTAL SHEETS 347	SHEET NO. 97
CONTRACT NO. 88795				
ILLINOIS FED. AID PROJECT				