
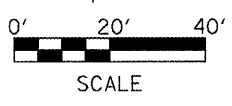


DATE: _____
 BY: _____
 SURVEYED _____
 PLOTTED _____
 CHECKED _____
 NO. OF WAY CHECKED _____
 NOTE BOOK NO. _____
 PADD FILE NAME _____

DATE: _____
 BY: _____
 SURVEYED _____
 PLOTTED _____
 CHECKED _____
 NO. OF WAY CHECKED _____
 NOTE BOOK NO. _____
 PADD FILE NAME _____

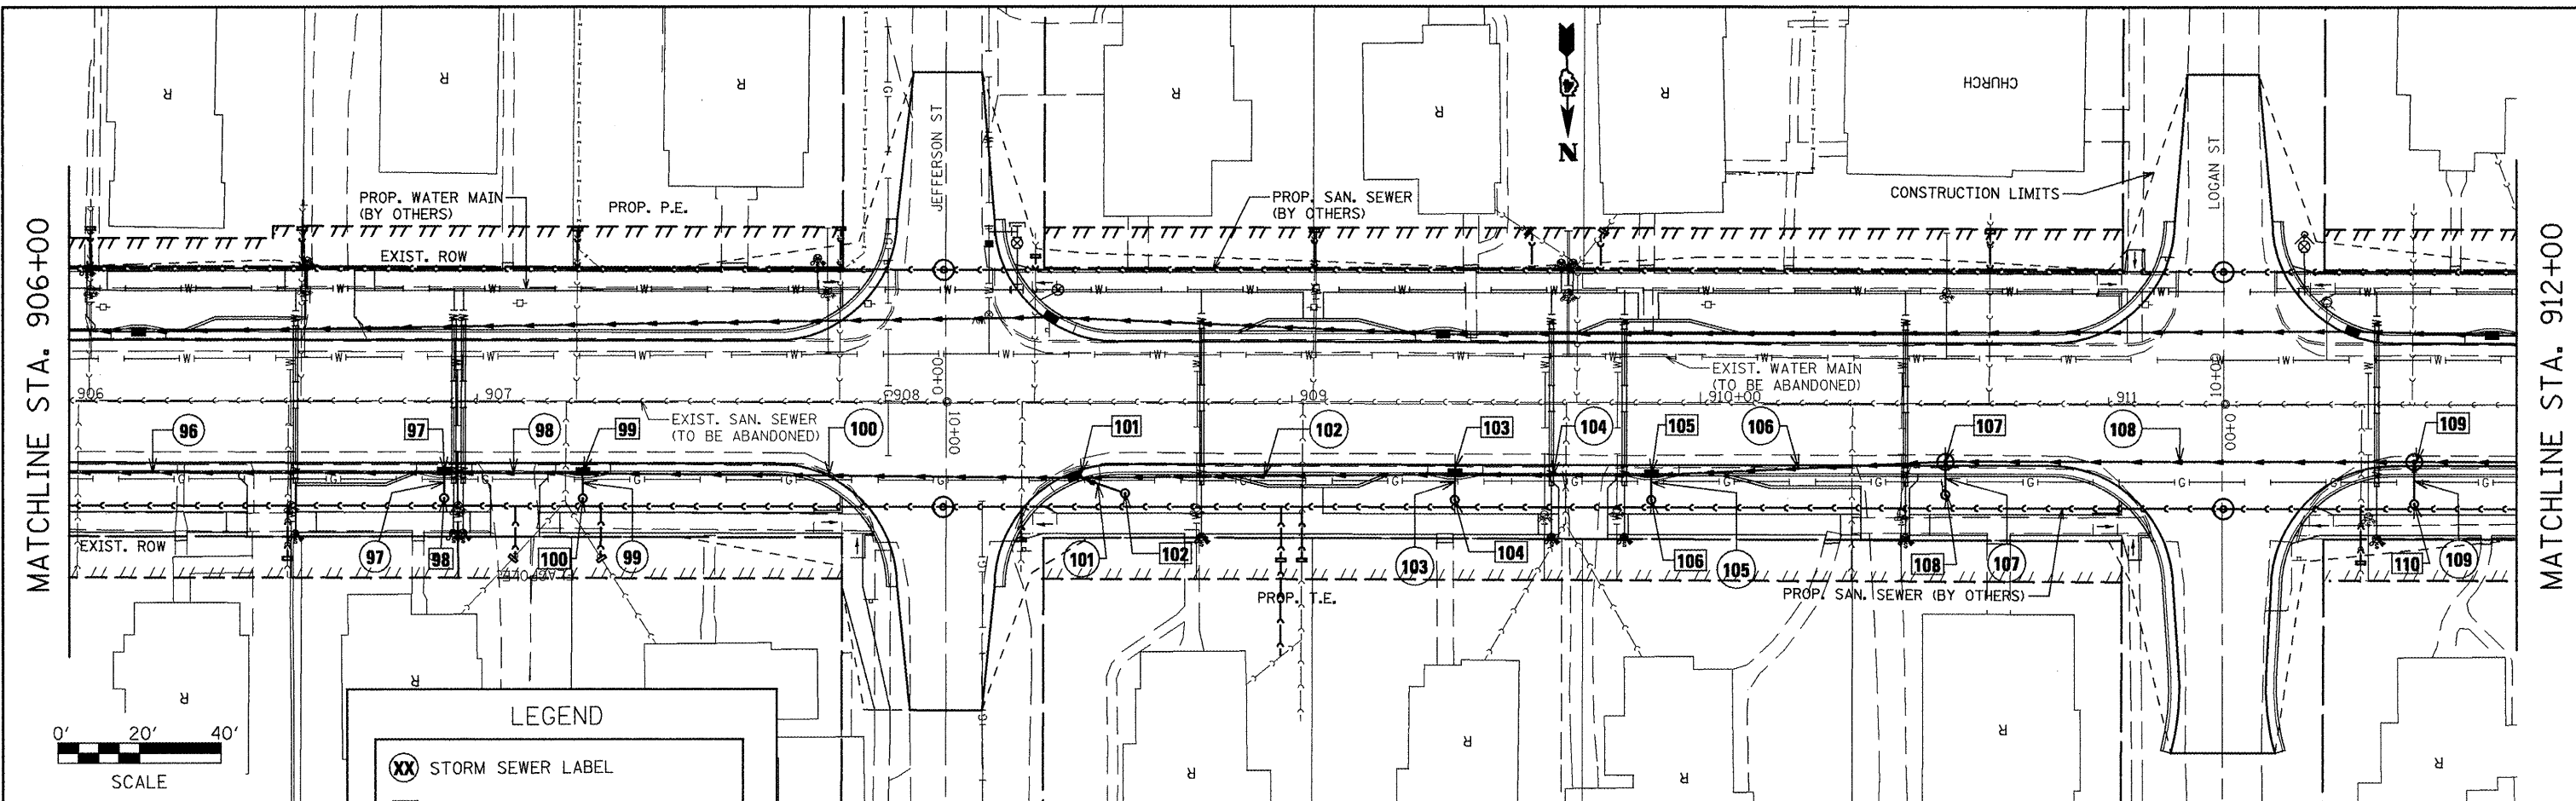


LEGEND

⊗ STORM SEWER LABEL

⊠ STORM SEWER STRUCTURE LABEL

NOTE: SEE SCHEDULES OF QUANTITIES FOR INFORMATION ON STORM SEWERS AND STRUCTURES

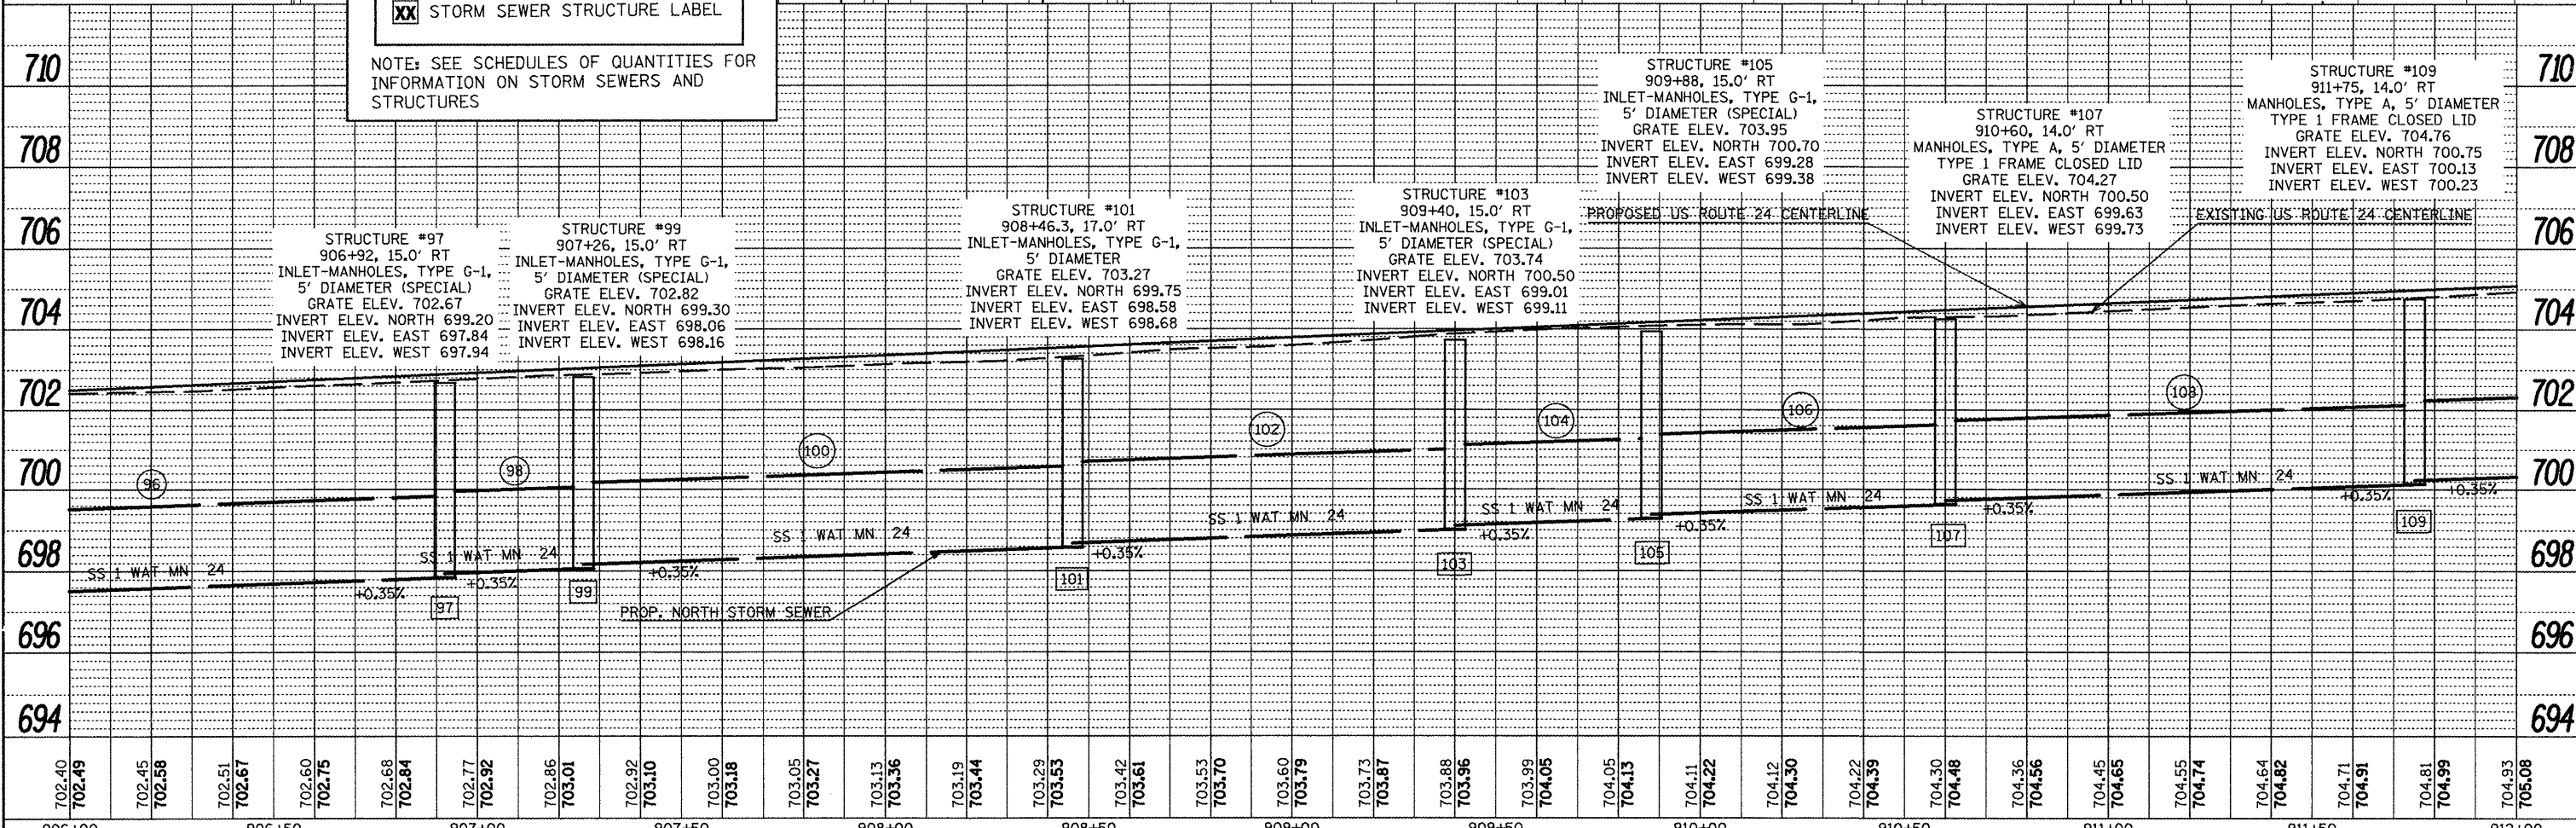

906+00	906+50	907+00	907+50	908+00	908+50	909+00	909+50	910+00	910+50	911+00	911+50	912+00	
702.40	702.49	702.45	702.58	702.51	702.67	702.60	702.75	702.68	702.84	702.77	702.92	702.86	703.01	702.92	703.10	703.00	703.18	703.05	703.27	703.13	703.36	703.19	703.44	703.29	703.53	703.42	703.61	703.53	703.70	703.60	703.79	703.73	703.87	703.88	703.96	703.99	704.05	704.05	704.13	704.11	704.22	704.12	704.30	704.22	704.39	704.30	704.48	704.36	704.56	704.45	704.65	704.55	704.74	704.64	704.82	704.71	704.91	704.81	704.99	704.93	705.08

FILE NAME = plan8.dgn
 USER NAME = horstkj
 PLOT SCALE = 48.1826" / 1" =
 PLOT DATE = 3/28/2012

DESIGNED -
 DRAWN -
 CHECKED -
 DATE -

REVISED -
 REVISED -
 REVISED -
 REVISED -

**STATE OF ILLINOIS
 DEPARTMENT OF TRANSPORTATION**

DRAINAGE AND UTILITIES SHEETS - NORTH SIDE

SCALE: SHEET NO. OF SHEETS STA. TO STA.

F.A.P. RTE. 317
 SECTION 16W-1, RS-3
 COUNTY FULTON
 TOTAL SHEETS 347
 SHEET NO. 106
 CONTRACT NO. 88795
 ILLINOIS FED. AID PROJECT