


DATE	
BY	
REVISIONS	
PLANNED	
NOTED	
NO.	
FILE NAME	

DATE	
BY	
REVISIONS	
PLANNED	
NOTED	
NO.	
FILE NAME	

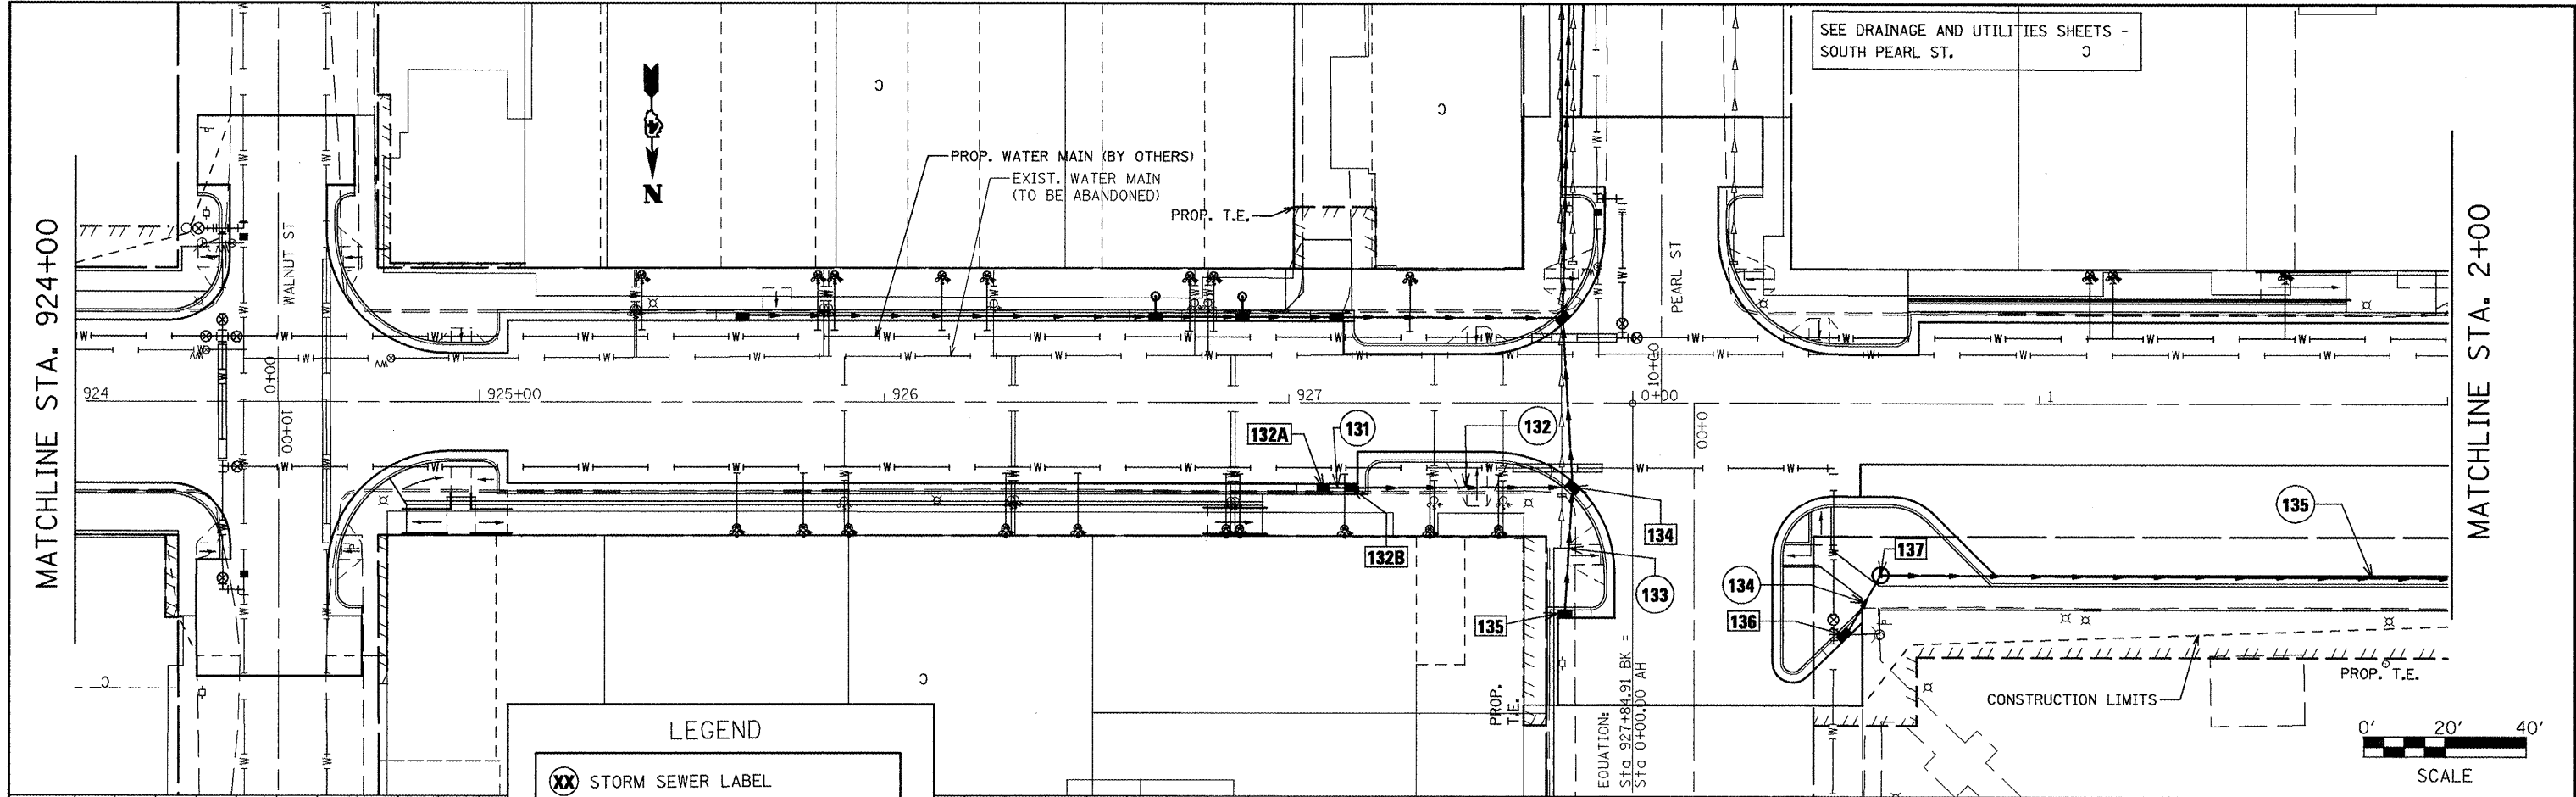


LEGEND

XX STORM SEWER LABEL

XX STORM SEWER STRUCTURE LABEL

NOTE: SEE SCHEDULES OF QUANTITIES FOR INFORMATION ON STORM SEWERS AND STRUCTURES

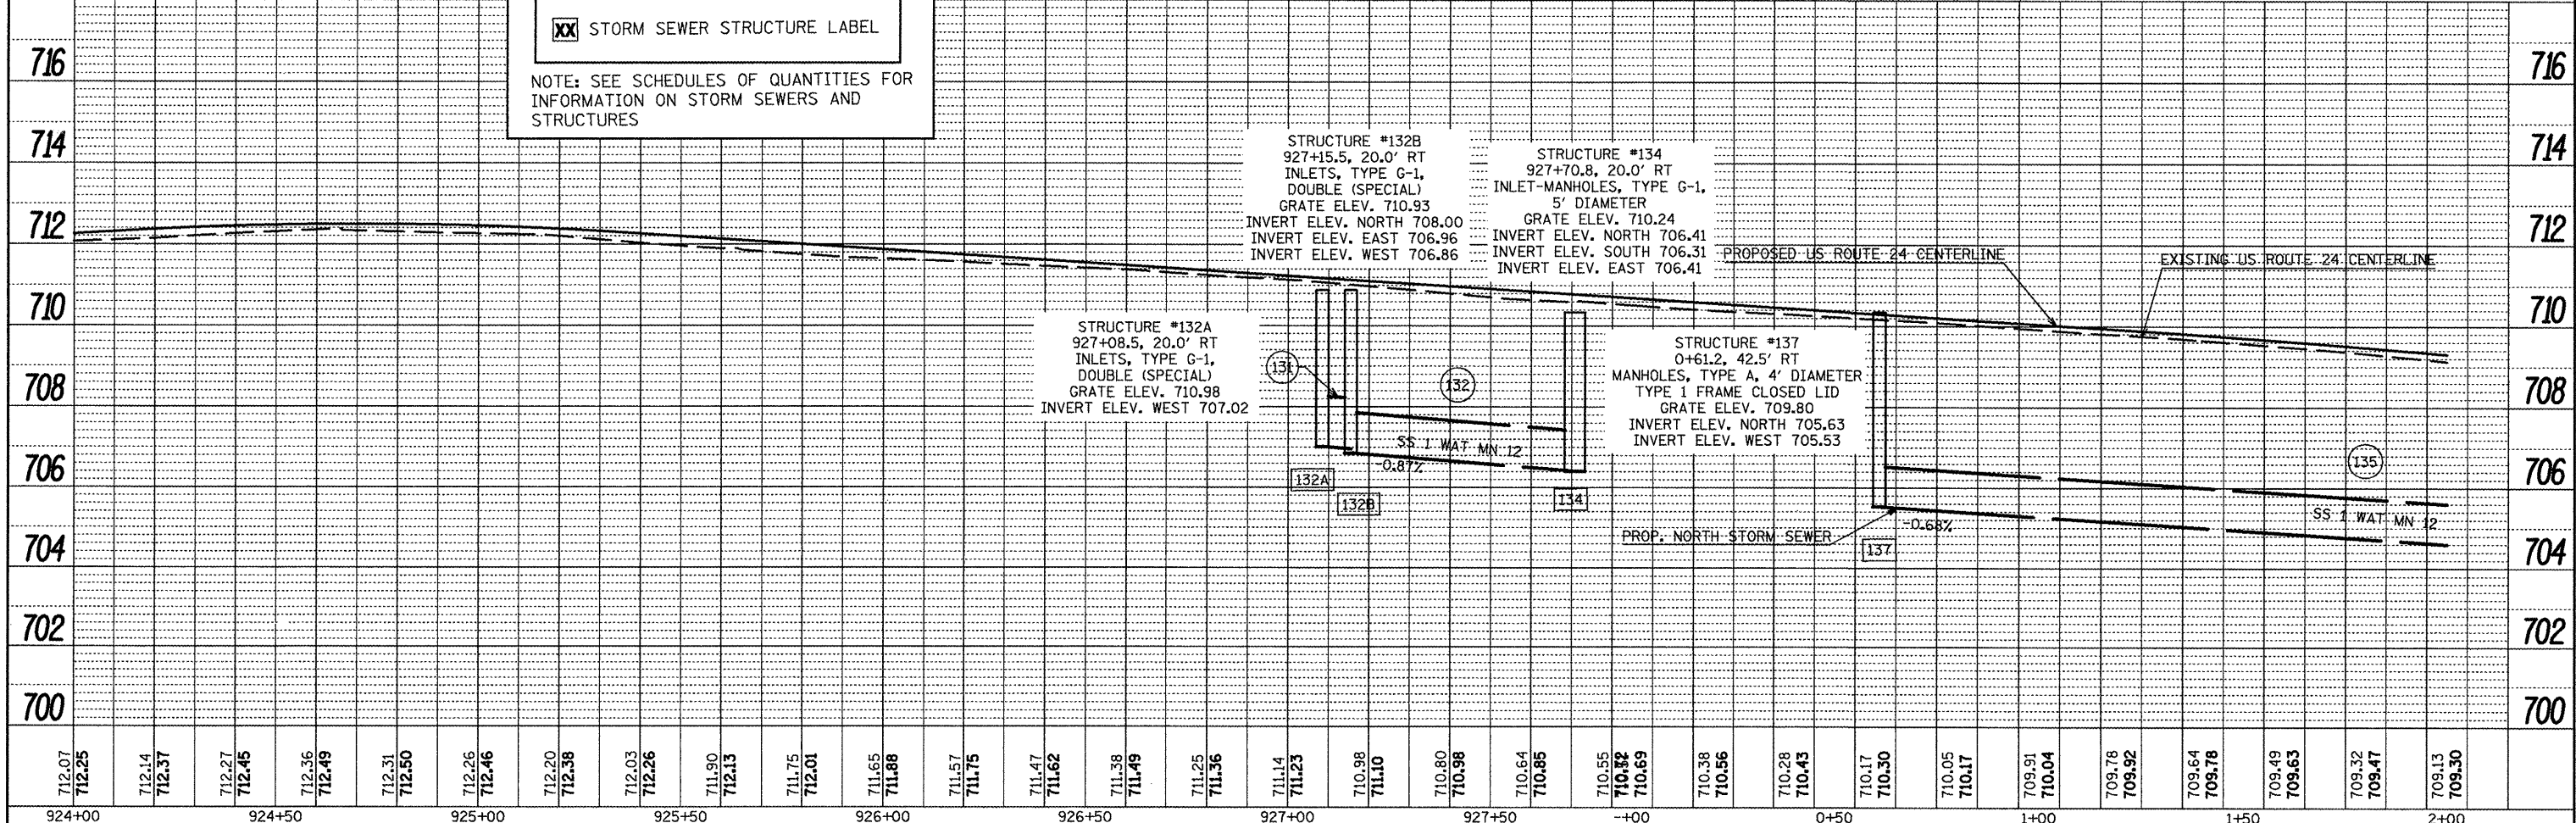

FILE NAME =	USER NAME = horstkj	DESIGNED -	REVISED -	STATE OF ILLINOIS DEPARTMENT OF TRANSPORTATION	DRAINAGE AND UTILITIES SHEETS - NORTH SIDE	F.A.P. RTE.	SECTION	COUNTY	TOTAL SHEETS	SHEET NO.	
plan01.dgn		DRAWN -	REVISED -			317	16W-1, RS-3	FULTON	347	109	
PLOT SCALE = 40:1@26' / in		CHECKED -	REVISED -			CONTRACT NO. 88795					
PLOT DATE = 3/28/2012		DATE -	REVISED -			ILLINOIS FED. AID PROJECT					