


DATE	
BY	
PLANNED	
DESIGNED	
CHECKED	
NO.	

DATE	
BY	
PLANNED	
DESIGNED	
CHECKED	
NO.	

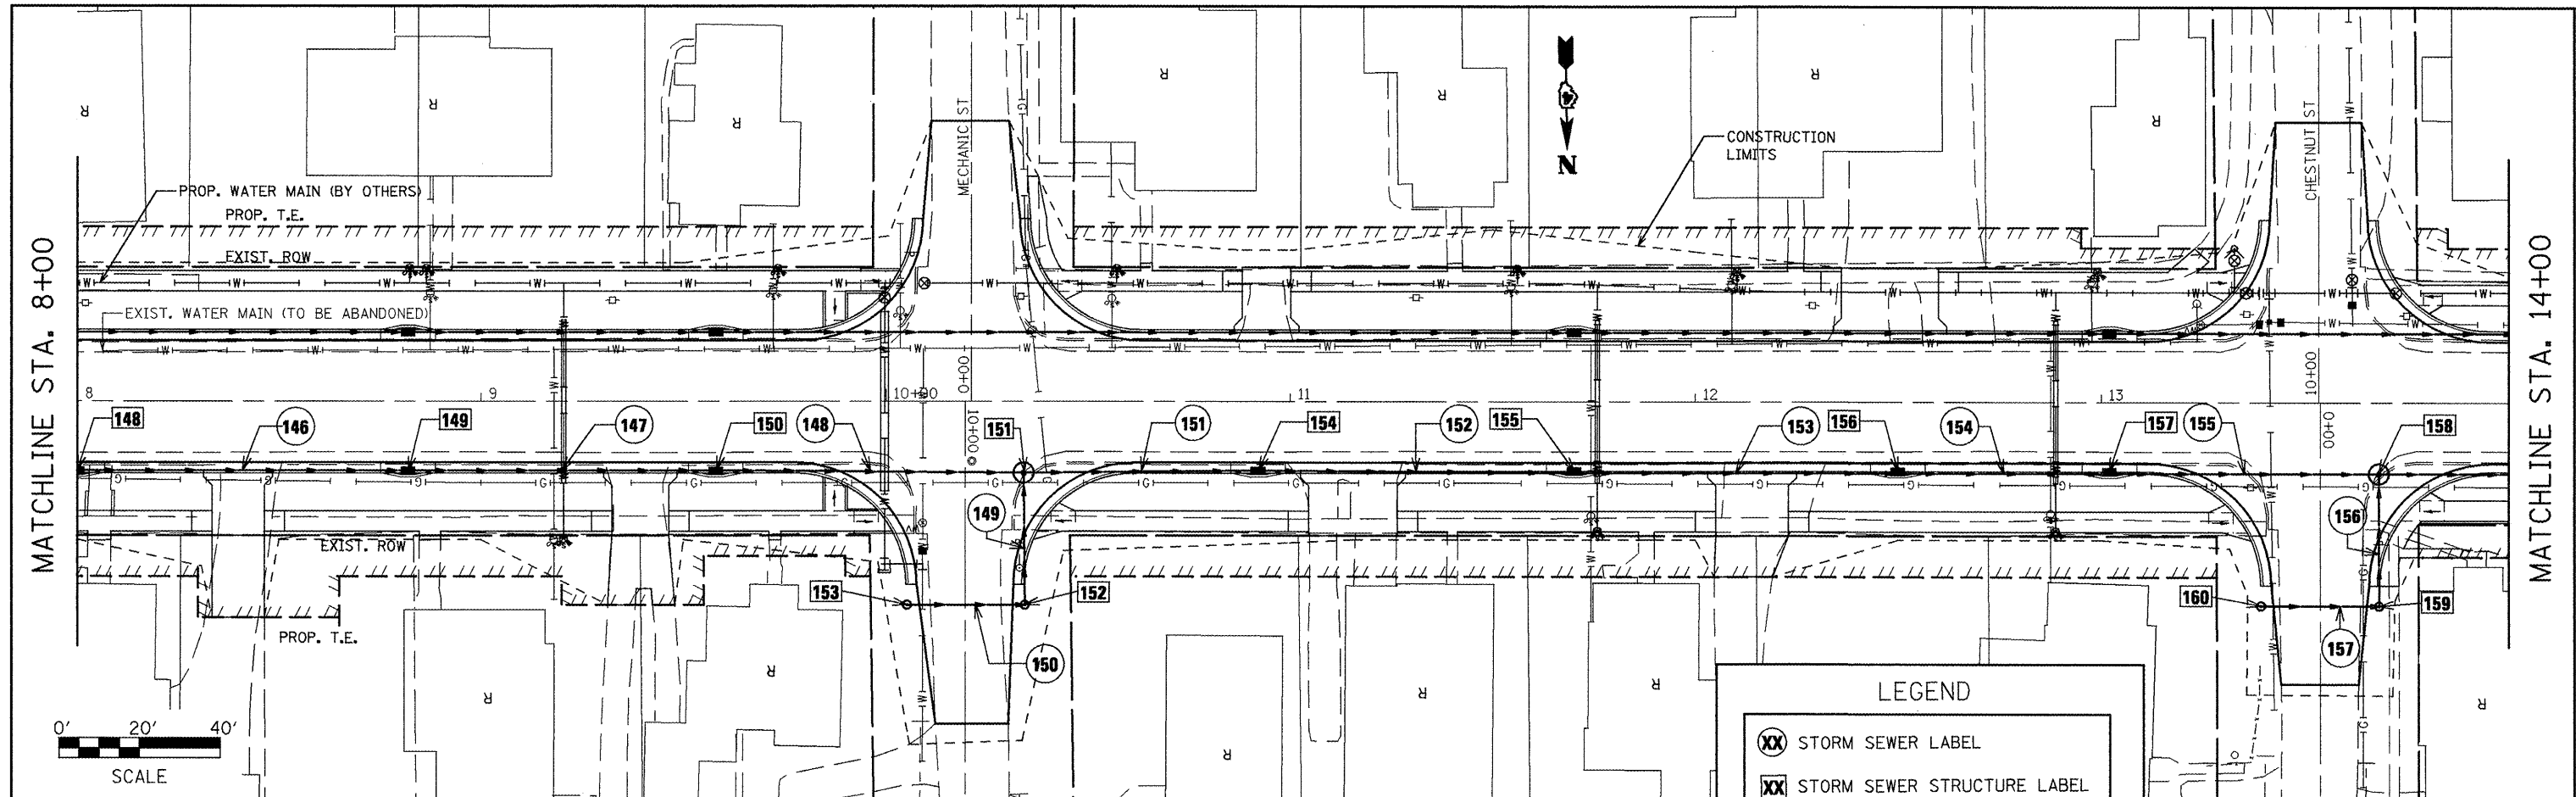


**LEGEND**

⊗ STORM SEWER LABEL

⊠ STORM SEWER STRUCTURE LABEL

NOTE: SEE SCHEDULES OF QUANTITIES FOR INFORMATION ON STORM SEWERS AND STRUCTURES

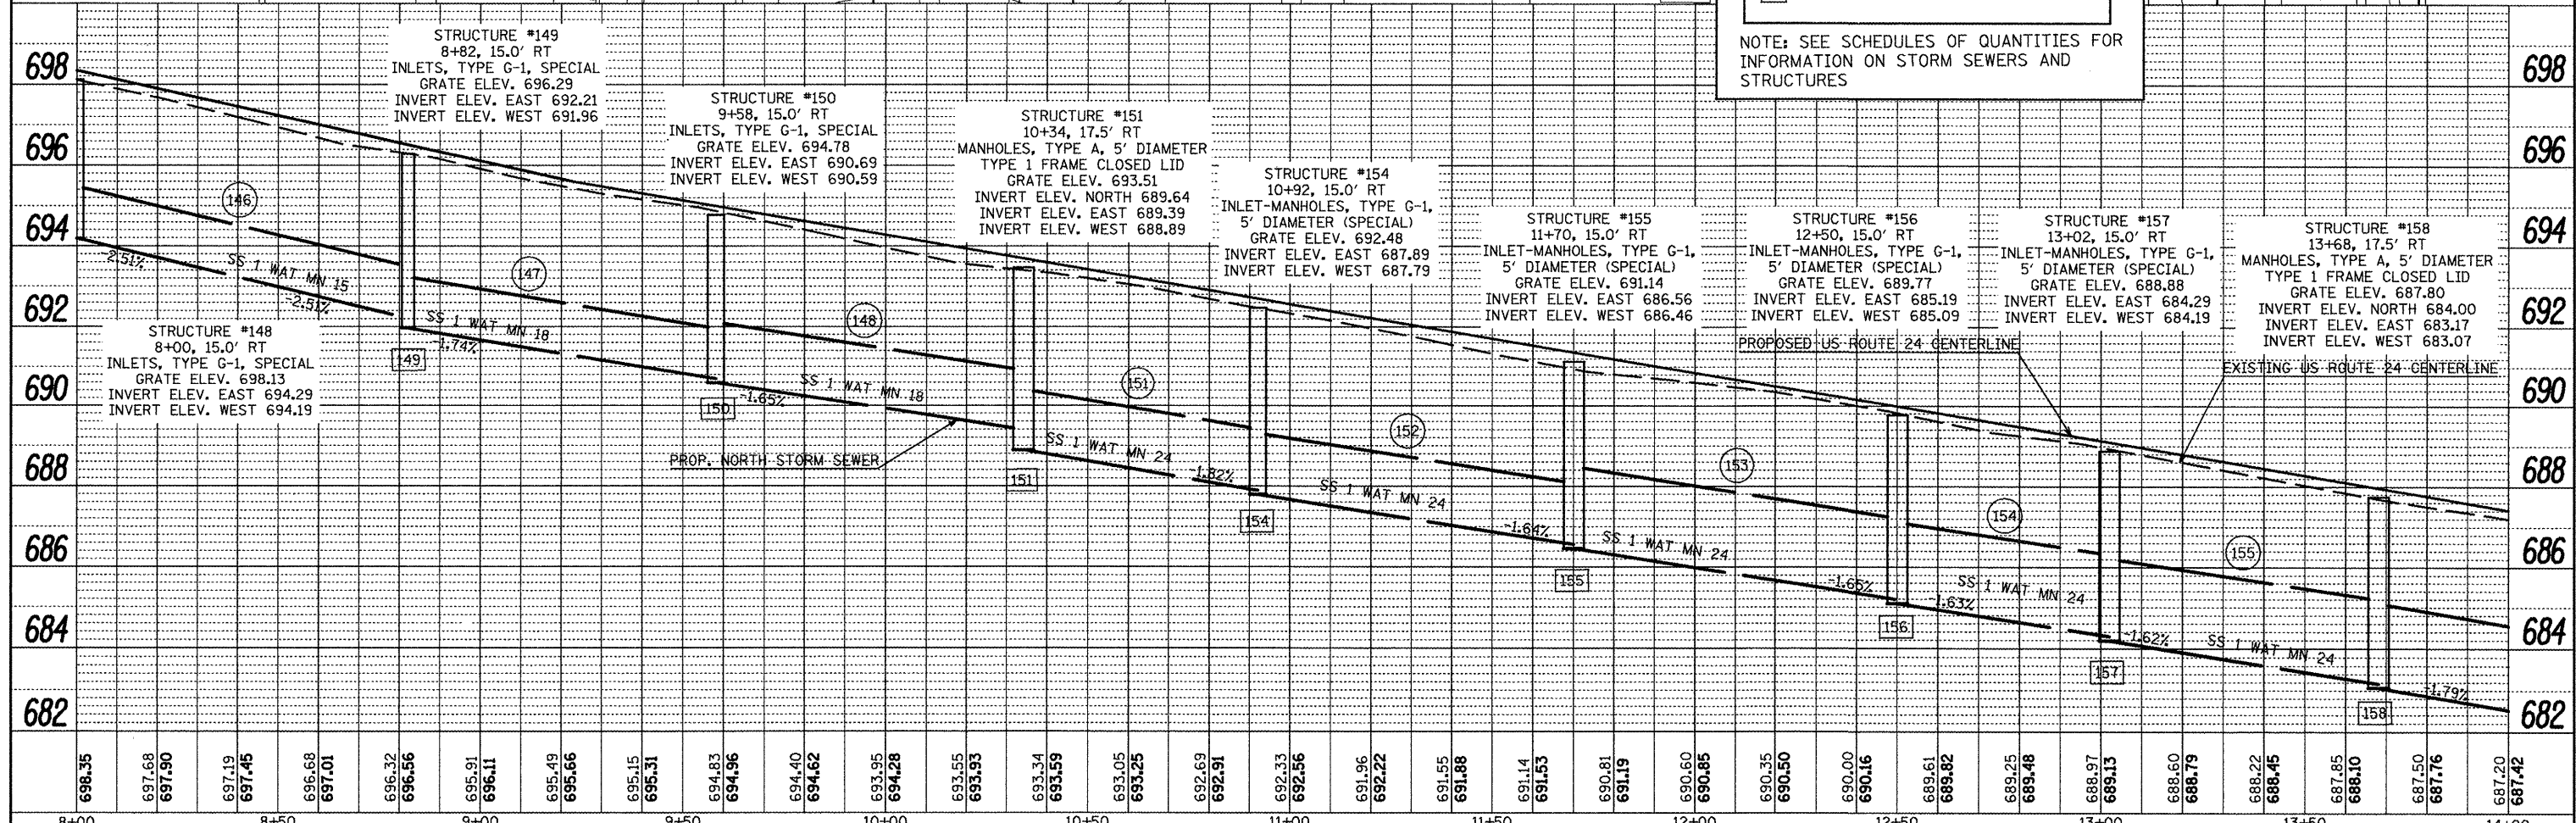

FILE NAME = plan01.dgn	USER NAME = horatzj	DESIGNED -	REVISED -	<b>STATE OF ILLINOIS DEPARTMENT OF TRANSPORTATION</b>	<b>DRAINAGE AND UTILITIES SHEETS - NORTH SIDE</b>	F.A.P. RTE. 317	SECTION 16W-1, RS-3	COUNTY FULTON	CONTRACT NO. 88795
PLOT SCALE = 48.1826' / 1"	CHECKED -	REVISED -	TOTAL SHEETS 317			SHEET NO. 347	OF 347	STA. TO STA.	ILLINOIS FED. AID PROJECT
PLOT DATE = 3/20/2012	DATE -	REVISED -	CONTRACT NO. 88795						