
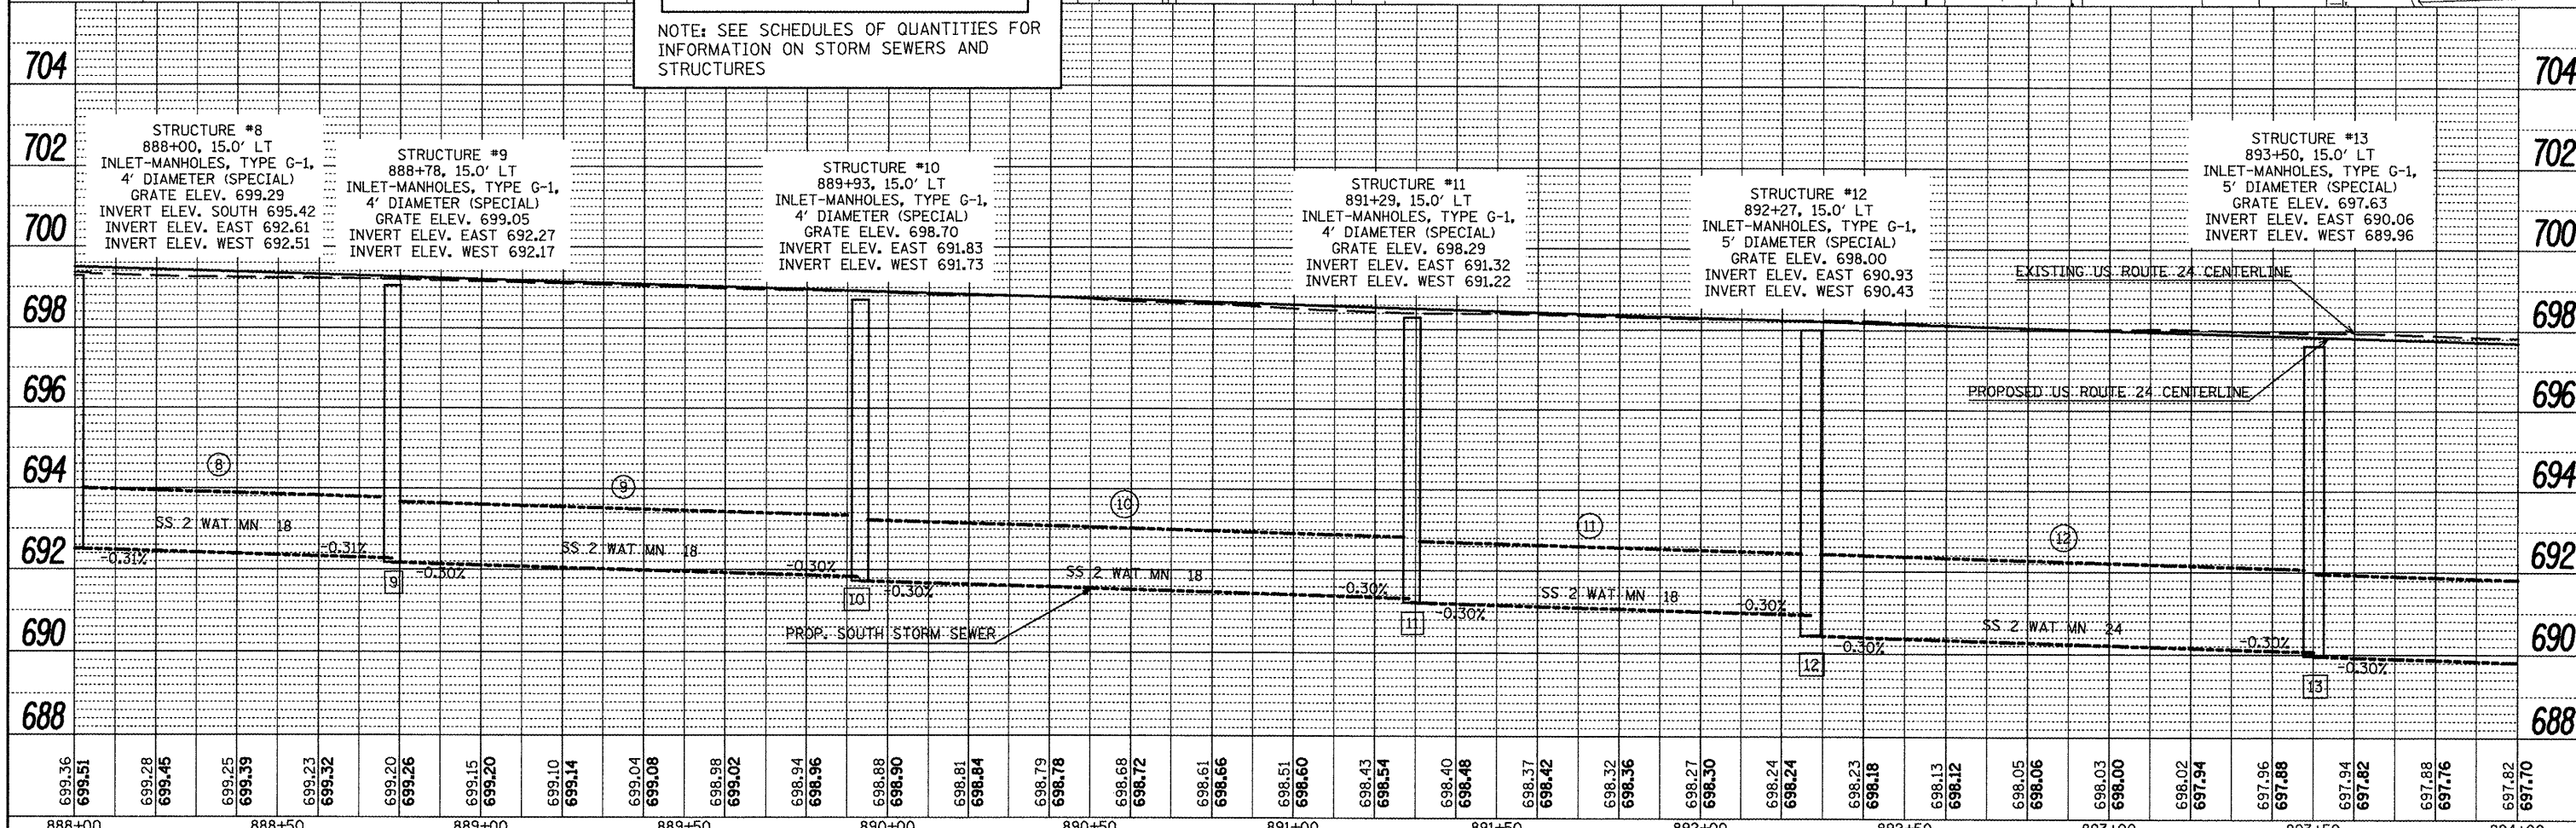


DATE	
BY	
REVISIONS	
PLANNED	
NOTED	
NO.	

DATE	
BY	
REVISIONS	
PLANNED	
NOTED	
NO.	

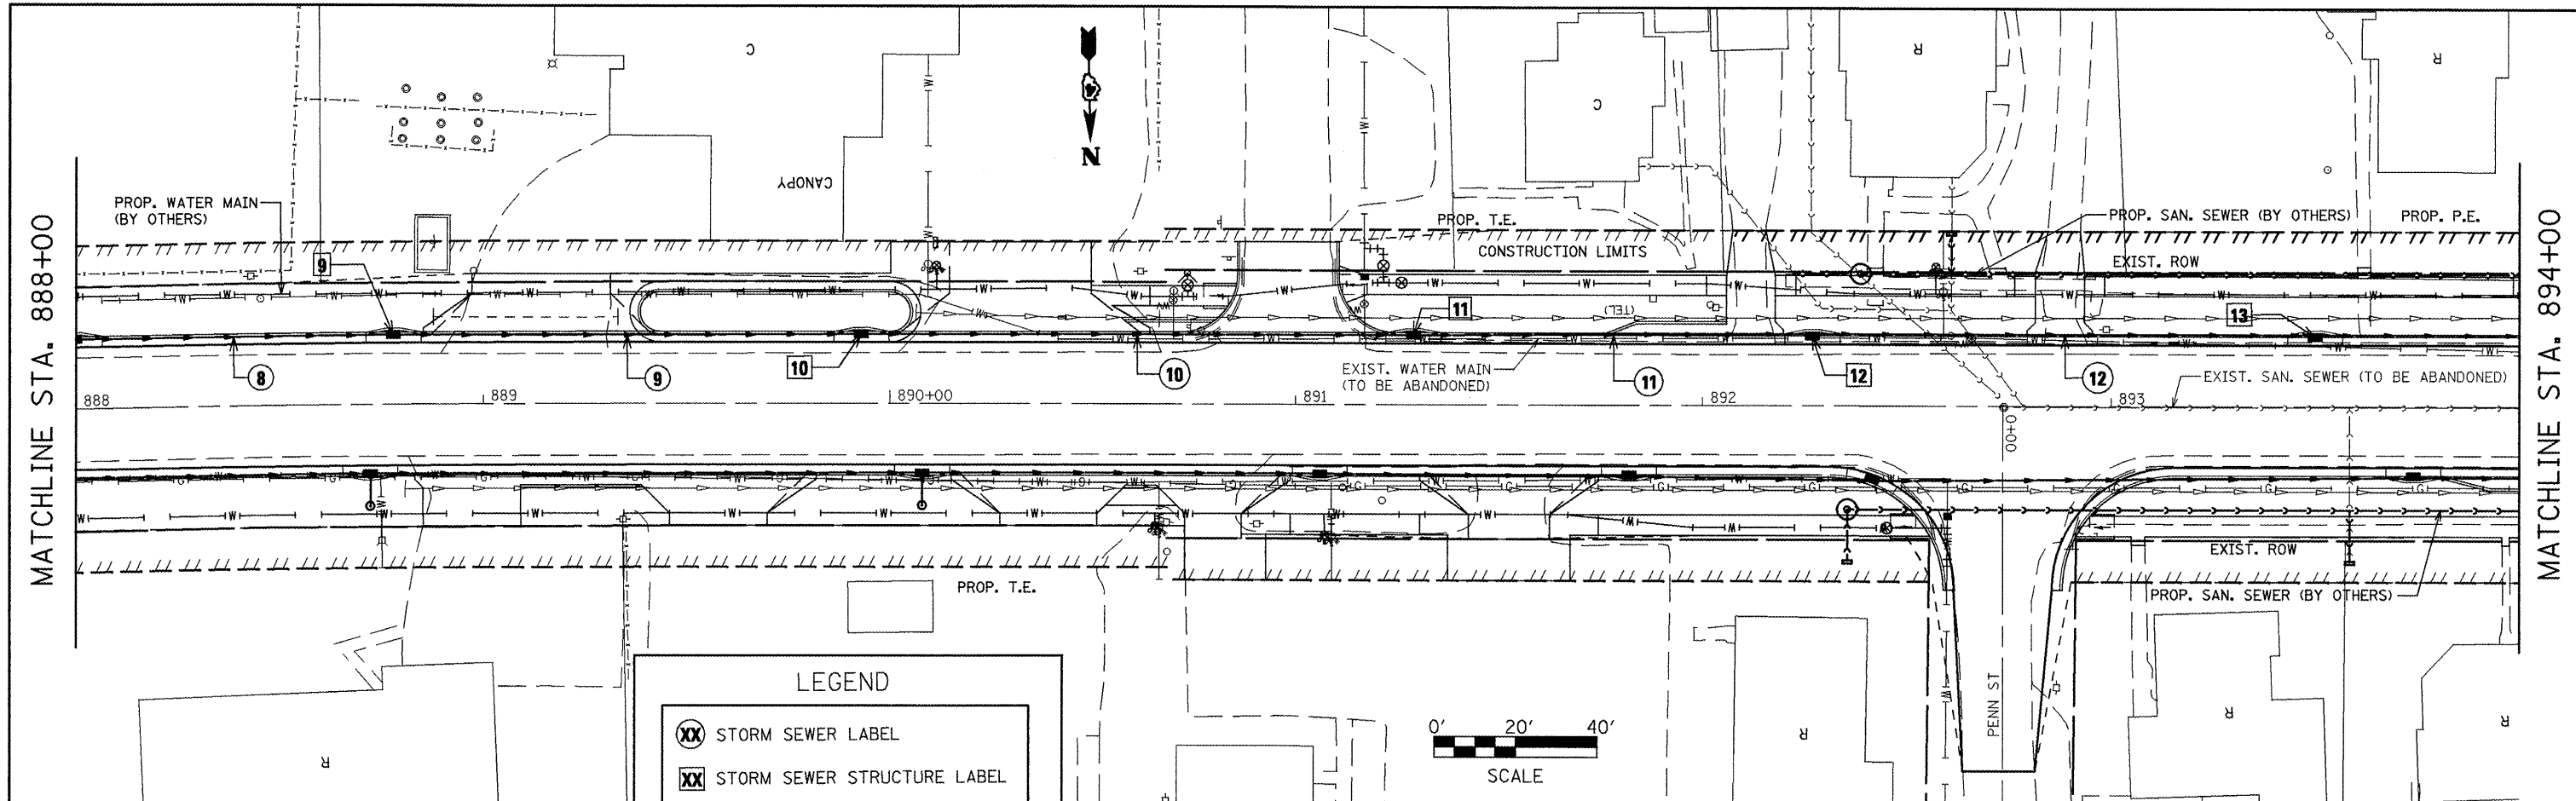

FILE NAME = plan01.dgn	USER NAME = horatjk	DESIGNED -	REVISED -	STATE OF ILLINOIS DEPARTMENT OF TRANSPORTATION	DRAINAGE AND UTILITIES SHEETS - SOUTH SIDE	F.A.P. RTE. 317	SECTION 16W-1, RS-3	COUNTY FULTON	TOTAL SHEETS 317	SHEET NO. 117	
	PLOT SCALE = 40/1626' / 1" =	DRAWN -	REVISED -			SCALE:	SHEET NO.	OF	SHEETS	STA.	TO STA.
	PLOT DATE = 3/20/2012	CHECKED -	REVISED -			ILLINOIS FED. AID PROJECT CONTRACT NO. 88795					
		DATE -	REVISED -								