


DATE	
BY	
PLANNED	
DESIGNED	
CHECKED	
NOTED	
NO.	

DATE	
BY	
PLANNED	
DESIGNED	
CHECKED	
NOTED	
NO.	

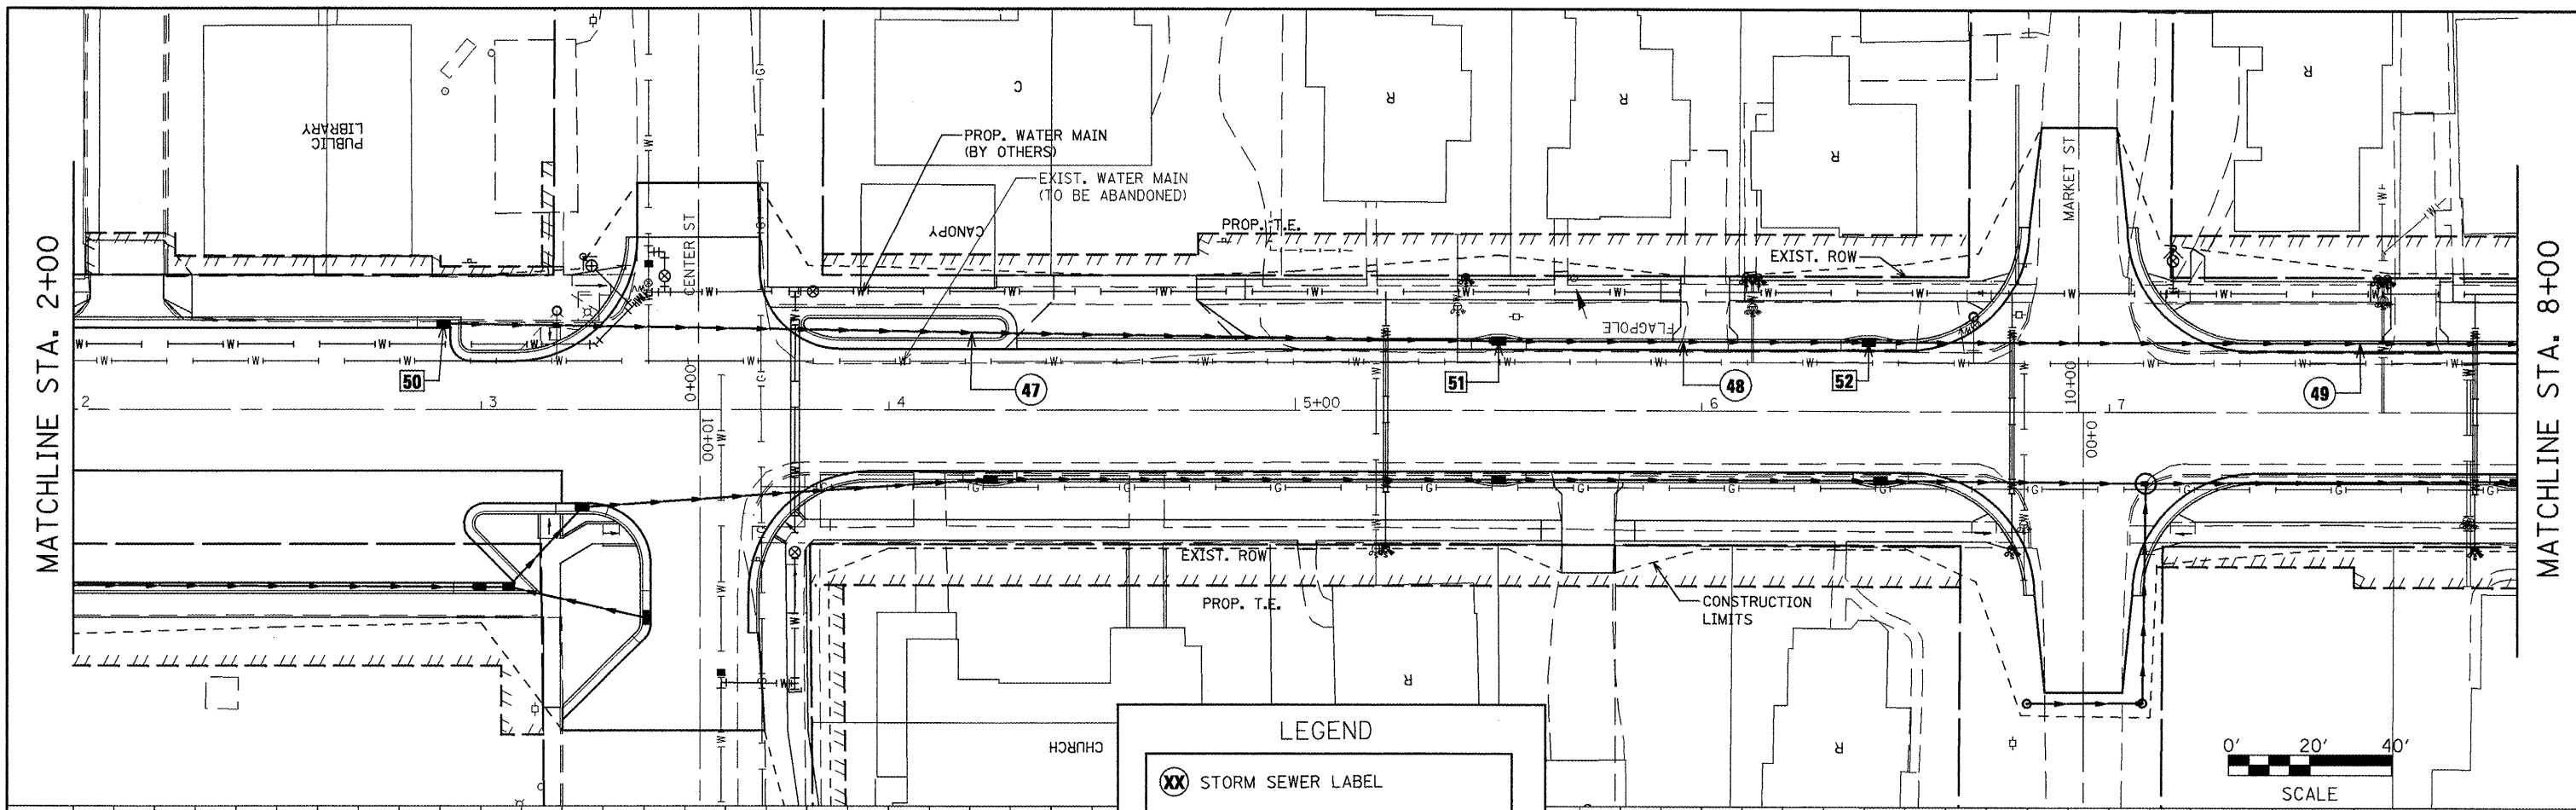


**LEGEND**

**XX** STORM SEWER LABEL

**XX** STORM SEWER STRUCTURE LABEL

NOTE: SEE SCHEDULES OF QUANTITIES FOR INFORMATION ON STORM SEWERS AND STRUCTURES

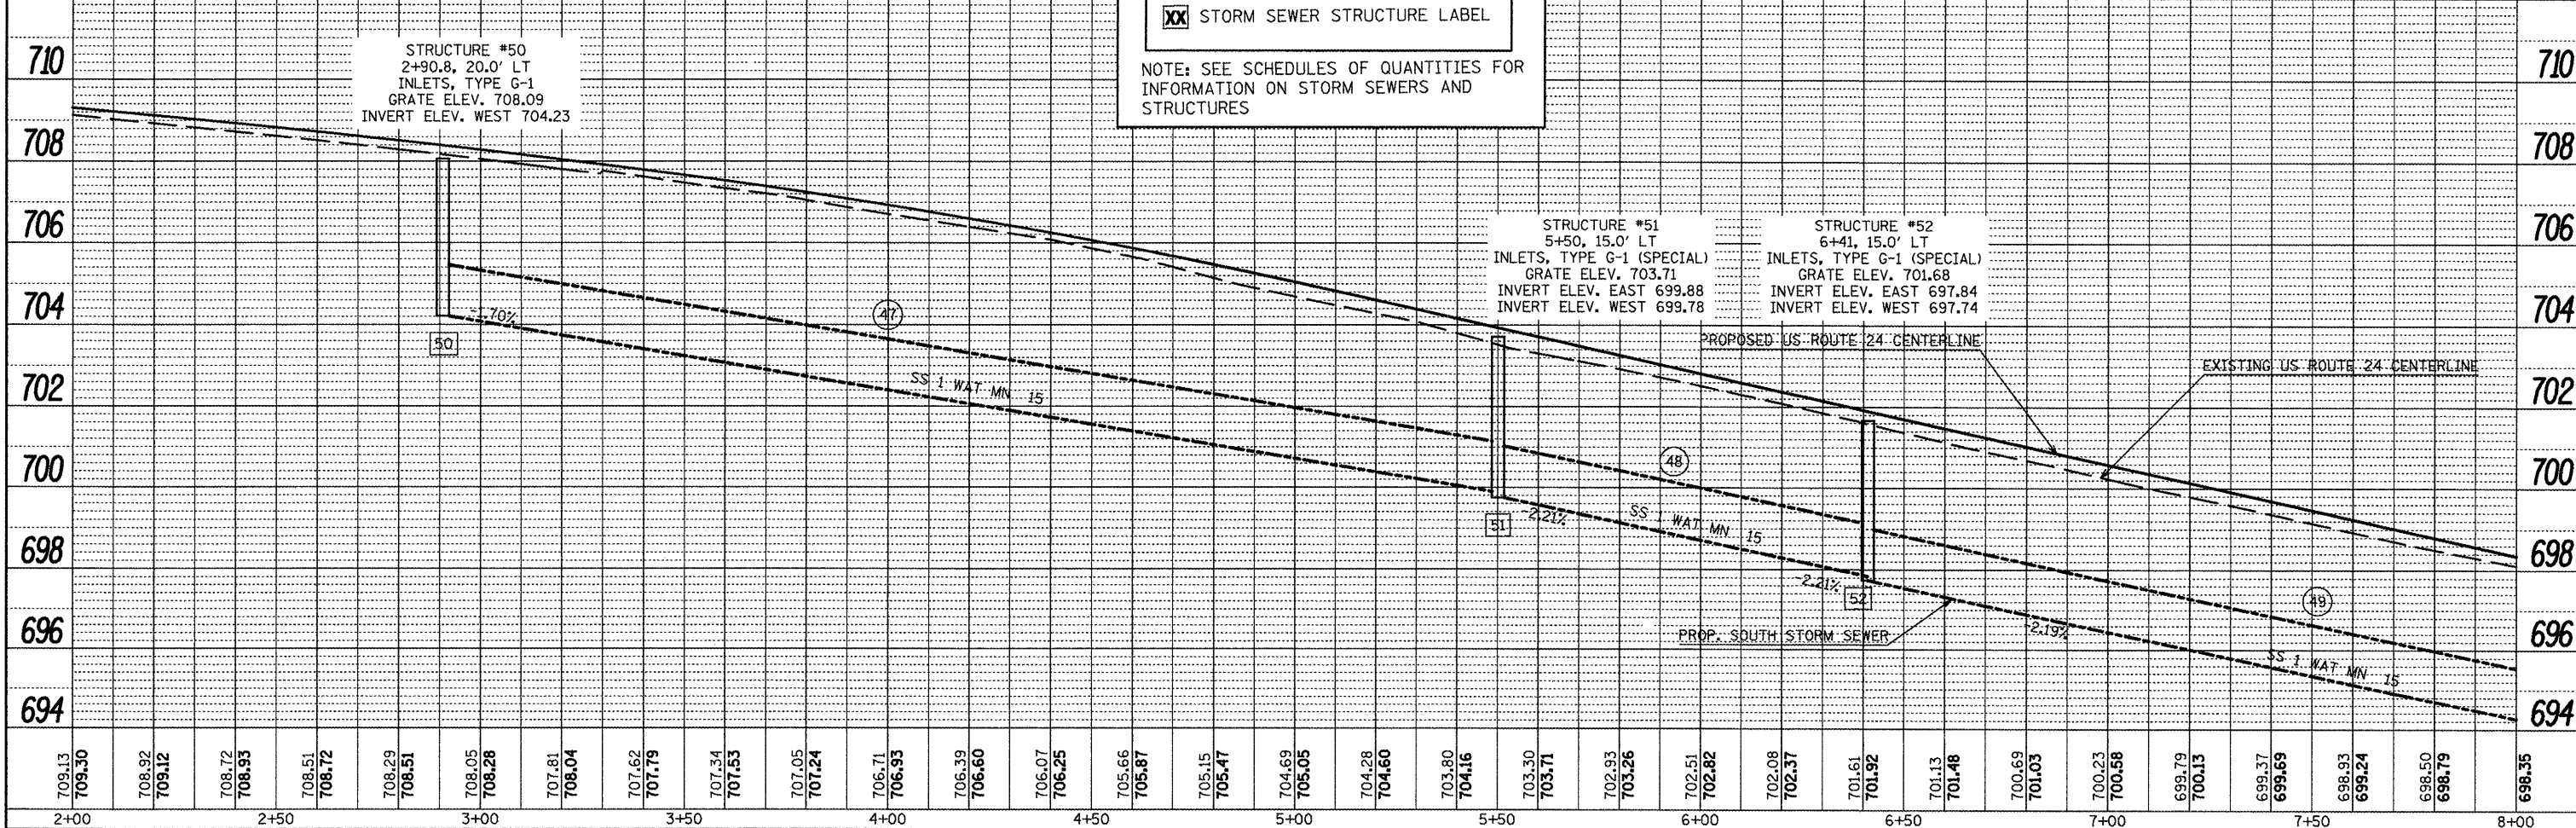

709.13 709.30	708.92 709.12	708.72 708.93	708.51 708.72	708.29 708.51	708.05 708.28	707.81 708.04	707.62 707.79	707.34 707.53	707.05 707.24	706.71 706.93	706.39 706.60	706.07 706.25	705.66 705.87	705.15 705.47	704.69 705.05	704.28 704.60	703.80 704.16	703.30 703.71	702.93 703.26	702.51 702.82	702.08 702.37	701.61 701.92	701.13 701.48	700.69 701.03	700.23 700.58	699.79 700.13	699.37 699.69	698.93 699.24	698.50 698.79	698.35
2+00	2+50	3+00	3+50	4+00	4+50	5+00	5+50	6+00	6+50	7+00	7+50	8+00																		

FILE NAME = plan01.dgn

USER NAME = horstkj

DESIGNED -  
DRAWN -  
CHECKED -  
DATE -

REVISED -  
REVISED -  
REVISED -  
REVISED -

**STATE OF ILLINOIS  
DEPARTMENT OF TRANSPORTATION**

**DRAINAGE AND UTILITIES SHEETS - SOUTH SIDE**

SCALE: SHEET NO. OF SHEETS STA. TO STA.

F.A.P. RTE. 317	SECTION 16W-1, RS-3	COUNTY FULTON	TOTAL SHEETS 347	SHEET NO. 124
			CONTRACT NO. 88795	
ILLINOIS FED. AID PROJECT				