



MATCHLINE STA. 924+00

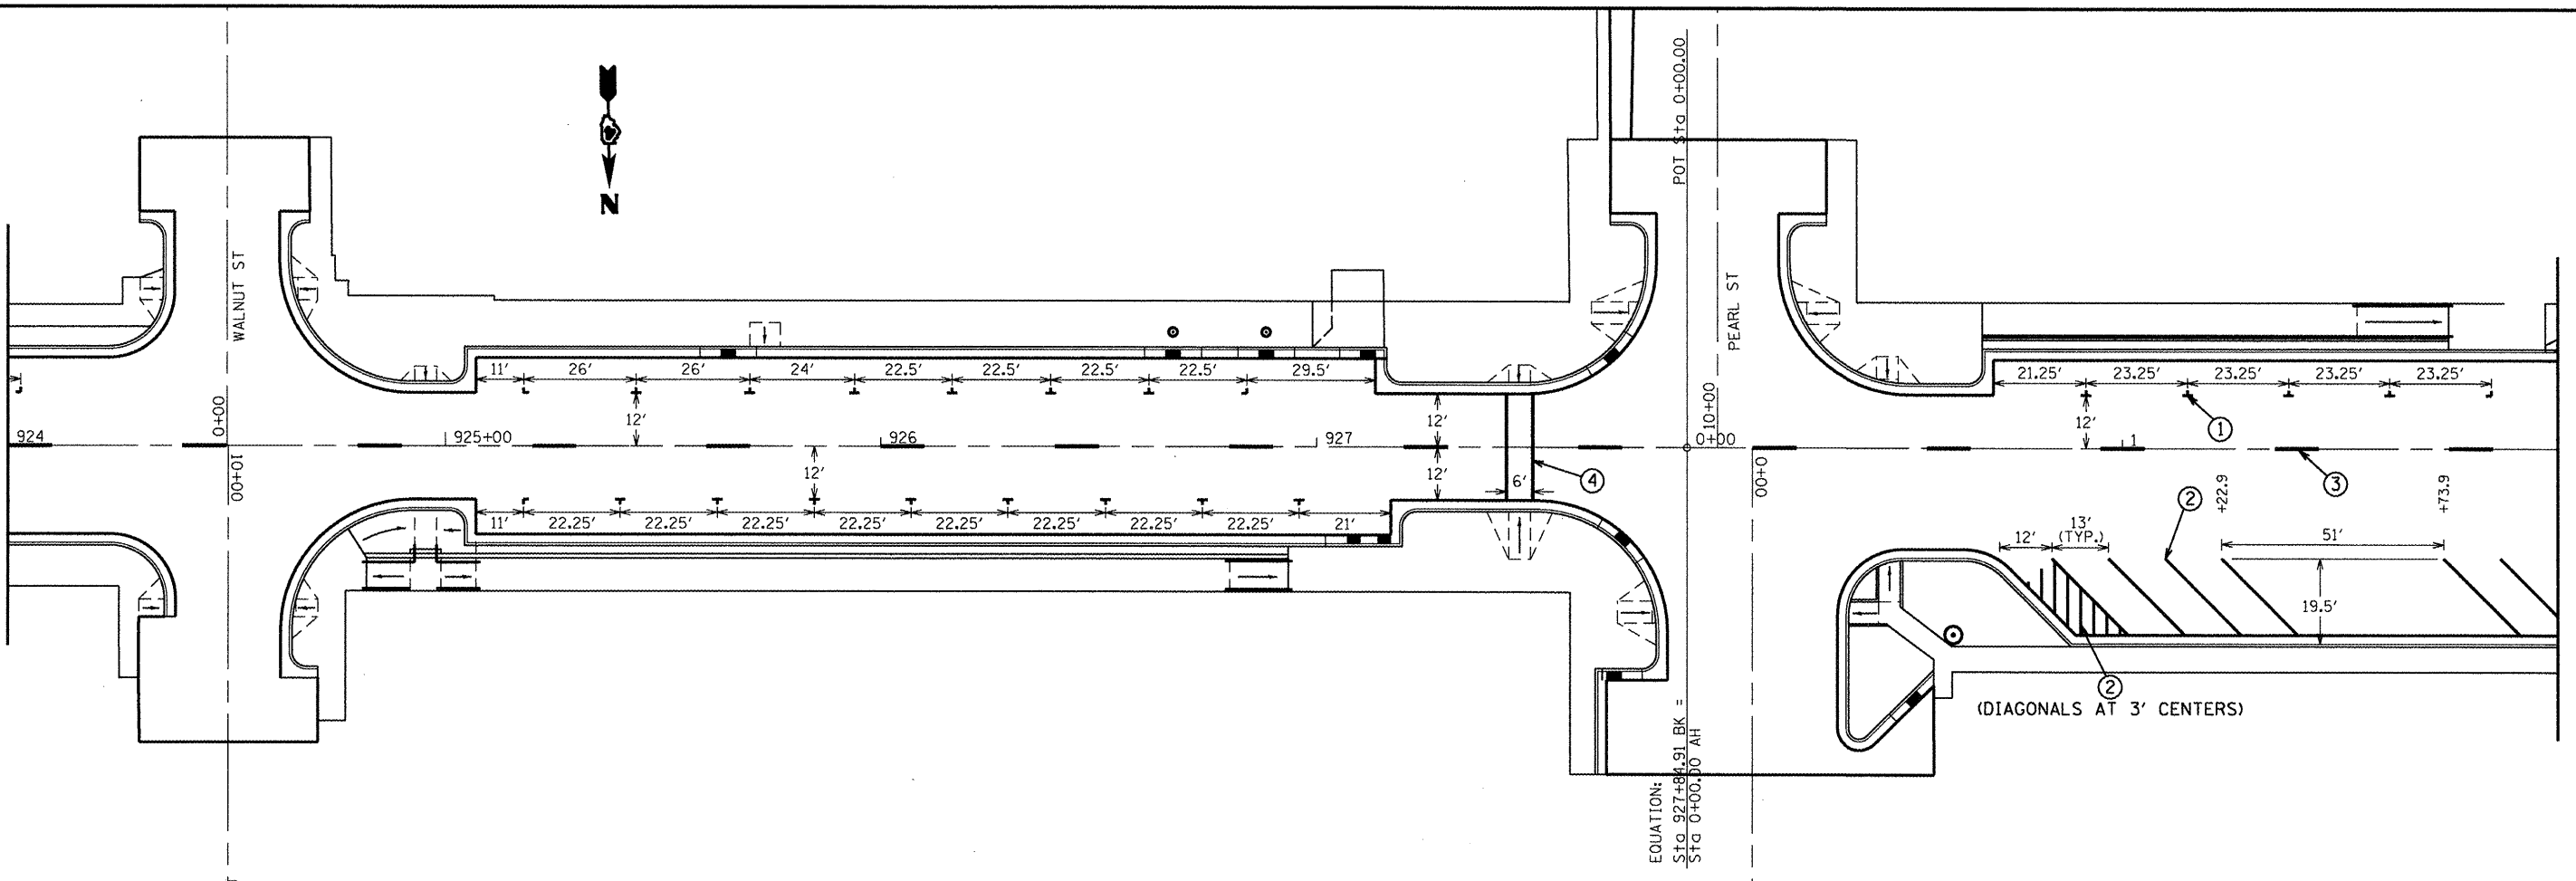

MATCHLINE STA. 2+00

**LEGEND**

- ① MODIFIED URETHANE PAVEMENT MARKING - LINE 6" (FOOT) (WHITE)
- ② MODIFIED URETHANE PAVEMENT MARKING - LINE 4" (FOOT) (WHITE)
- ③ MODIFIED URETHANE PAVEMENT MARKING - LINE 4" (FOOT) (YELLOW)
- ④ MODIFIED URETHANE PAVEMENT MARKING - LINE 8" (FOOT) (WHITE)

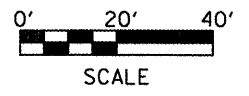

FILE NAME = plan01.dgn	USER NAME = horstkj	DESIGNED -	REVISED -	<b>STATE OF ILLINOIS DEPARTMENT OF TRANSPORTATION</b>	<b>PAVEMENT MARKING DETAILS</b>			F.A.P. RTE.	SECTION	COUNTY	TOTAL SHEETS	SHEET NO.
	PLOT SCALE = 48.0000' / in.	DRAWN -	REVISED -					317	16W-1,RS-3	FULTON	347	153
PLOT DATE = 3/20/2012	CHECKED -	REVISED -	CONTRACT NO. 88795									
	DATE -	REVISED -	ILLINOIS FED. AID PROJECT									
					SCALE:	SHEET	OF	SHEETS	STA.	TO	STA.	