



MATCHLINE STA. 2+00

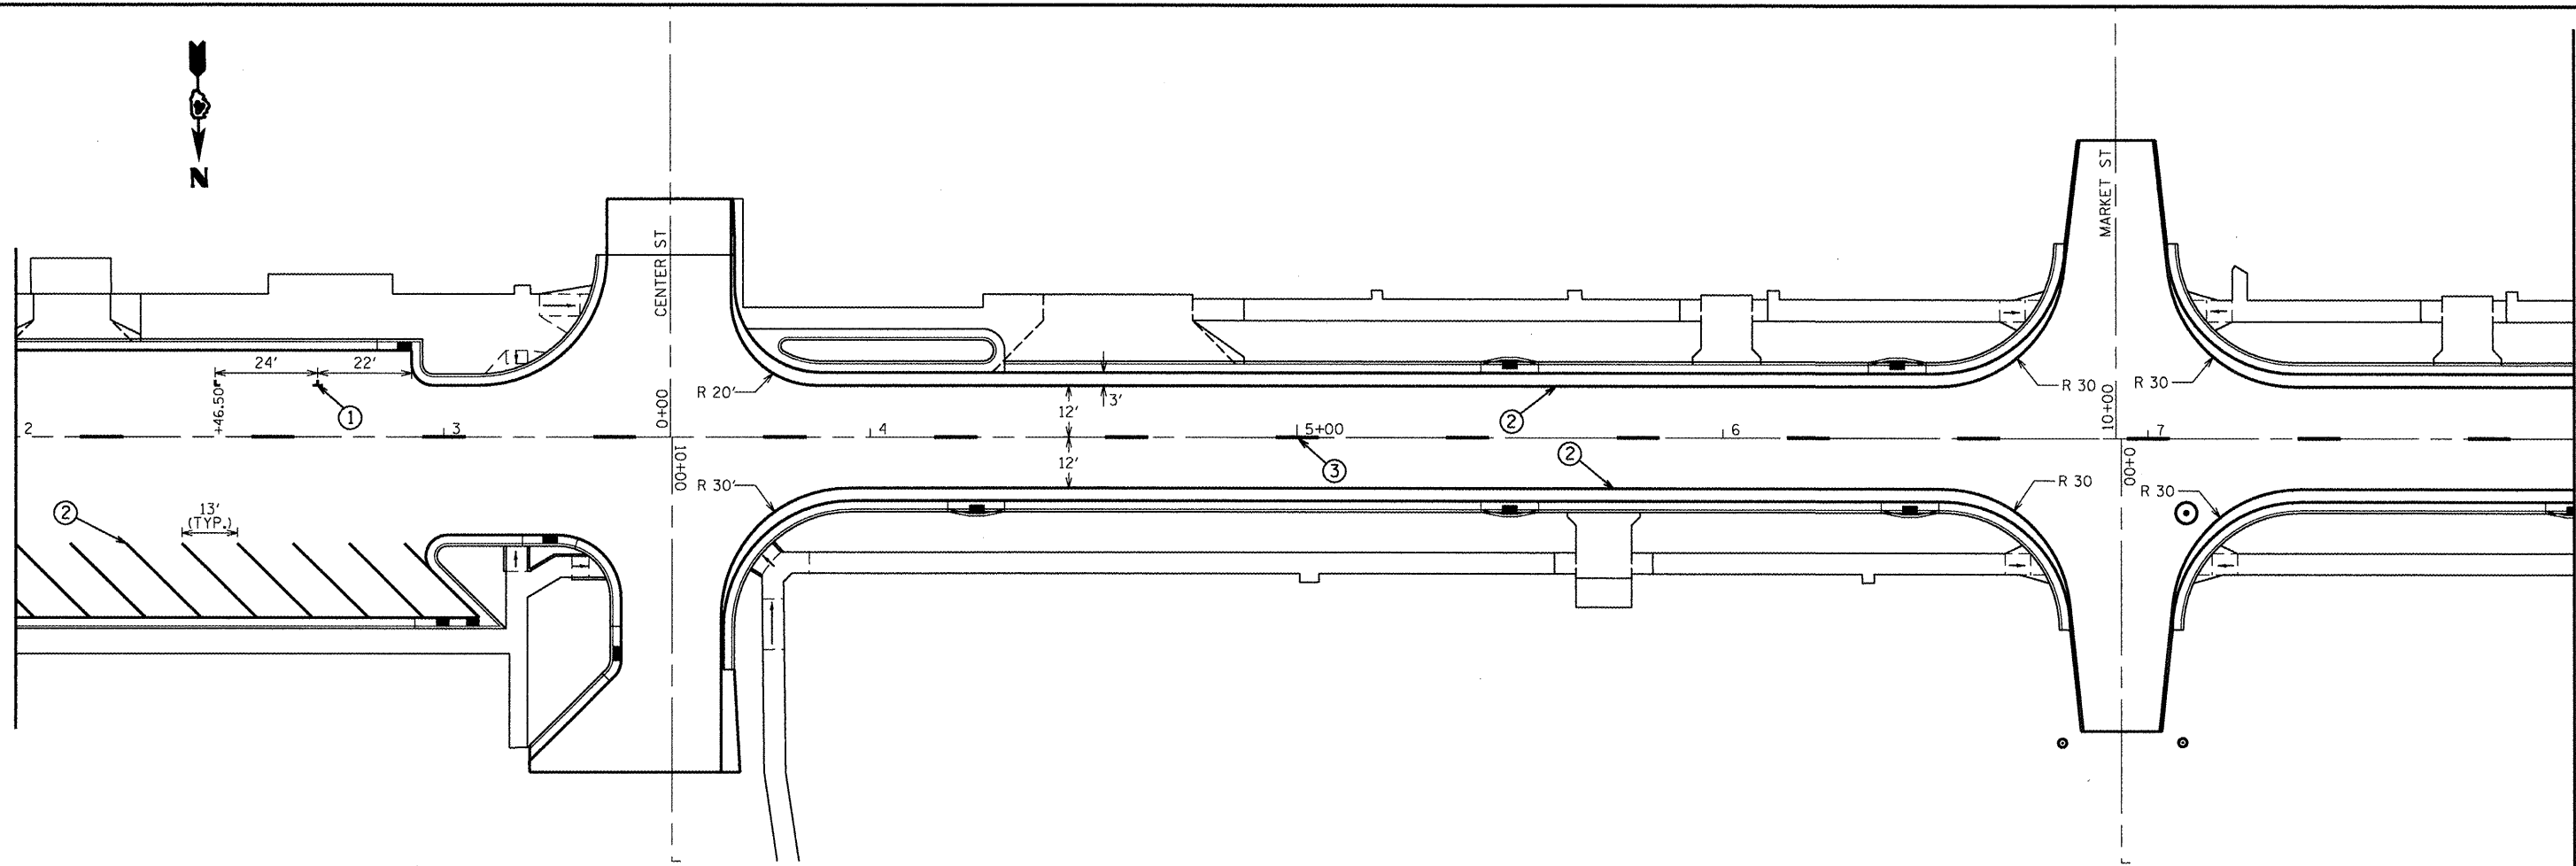

SEE SCHEDULE FOR PAVEMENT MARKINGS TO THE WEST

LEGEND

- ① MODIFIED URETHANE PAVEMENT MARKING - LINE 6" (FOOT) (WHITE)
- ② MODIFIED URETHANE PAVEMENT MARKING - LINE 4" (FOOT) (WHITE)
- ③ MODIFIED URETHANE PAVEMENT MARKING - LINE 4" (FOOT) (YELLOW)
- ④ MODIFIED URETHANE PAVEMENT MARKING - LINE 8" (FOOT) (WHITE)

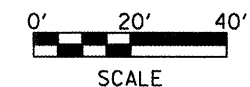

FILE NAME = plan01.dgn	USER NAME = horstkj	DESIGNED -	REVISED -	STATE OF ILLINOIS DEPARTMENT OF TRANSPORTATION	PAVEMENT MARKING DETAILS			F.A.P. RTE.	SECTION	COUNTY	TOTAL SHEETS	SHEET NO.
	PLOT SCALE = 40.0000 / in.	DRAWN -	REVISED -					317	16W-1,RS-3	FULTON	347	154
PLOT DATE = 3/29/2012	CHECKED -	REVISED -	REVISED -		SCALE: SHEET OF SHEETS STA. TO STA.			CONTRACT NO. 88795		ILLINOIS FED. AID PROJECT		
	DATE -	REVISED -	REVISED -									