


SURVEY PLOTTED TEMPLATE AREAS CHECKED  
 NOTE BOOK NO. AREAS CHECKED

SURVEY PLOTTED TEMPLATE AREAS CHECKED  
 NOTE BOOK NO. AREAS CHECKED

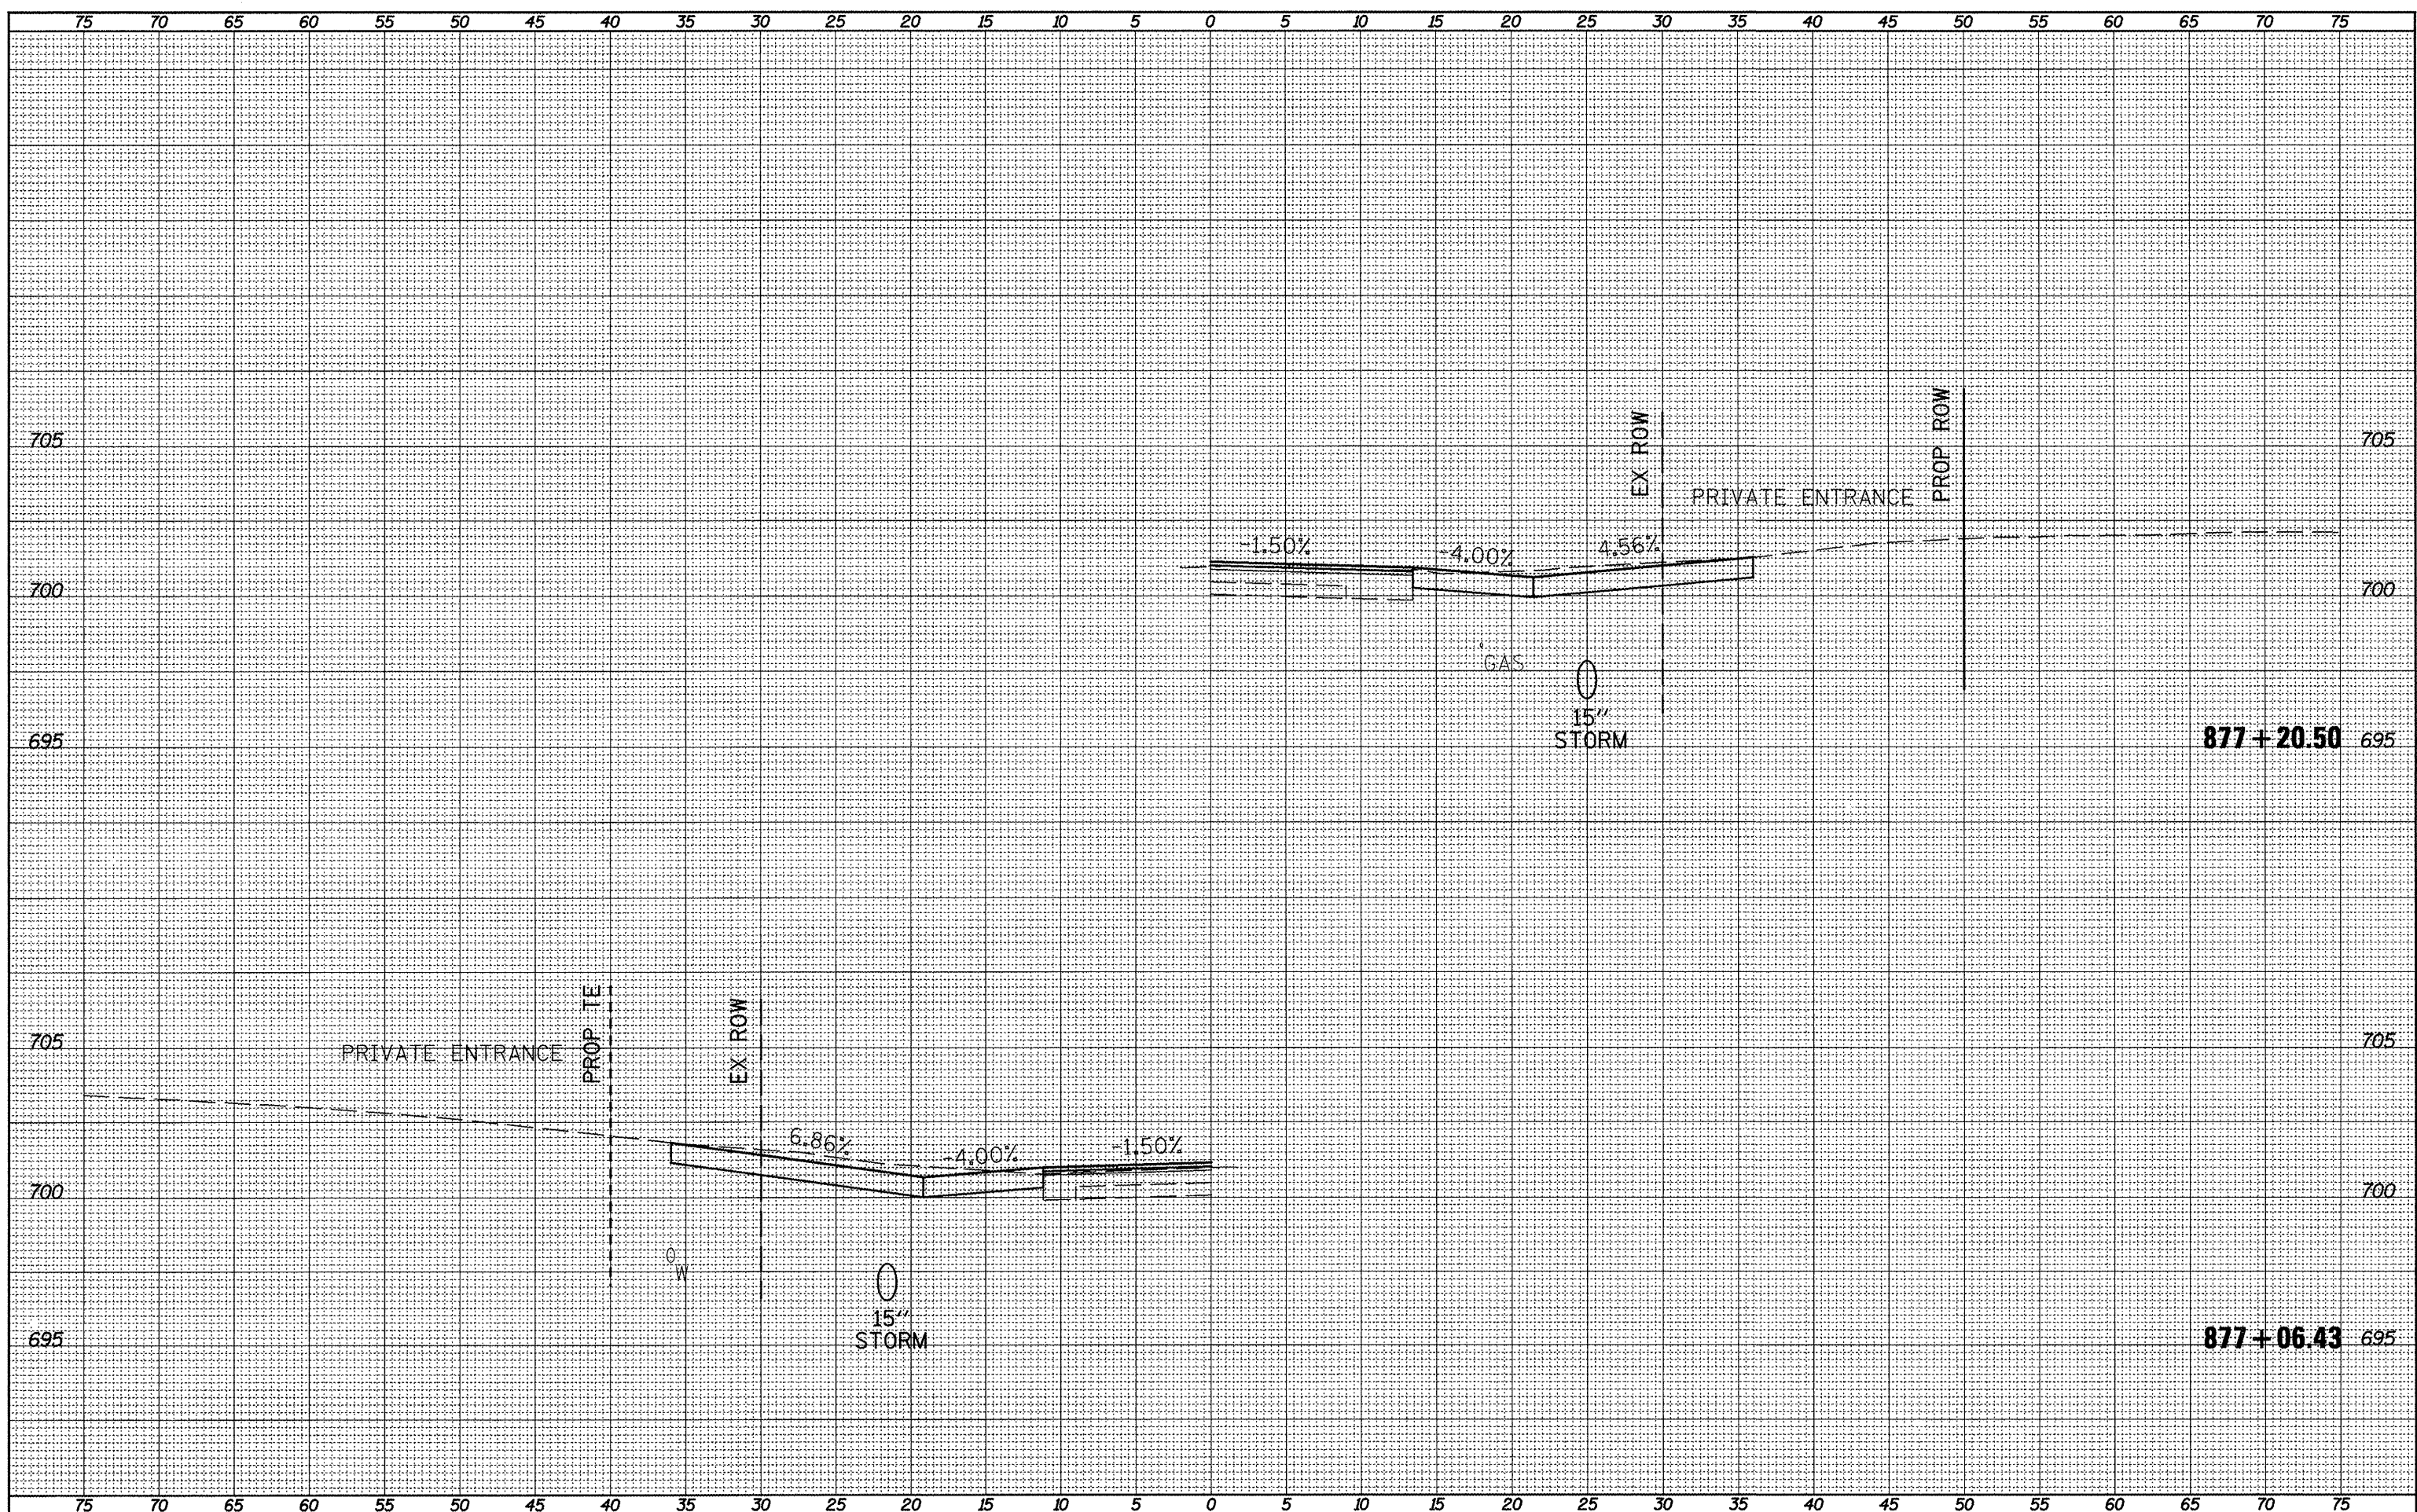

FILE NAME = xsect\_sht.dgn  
 USER NAME = horstkj  
 PLOT SCALE = 10.0457' / in.  
 PLOT DATE = 3/21/2012

DESIGNED -	REVISED -
DRAWN -	REVISED -
CHECKED -	REVISED -
DATE -	REVISED -

**STATE OF ILLINOIS**  
**DEPARTMENT OF TRANSPORTATION**

**CROSS SECTIONS**  
 SCALE: SHEET NO. OF SHEETS STA. 877+06.43 TO STA. 877+20.50

F.A.P. RTE. 317	SECTION 16W-1,RS-3	COUNTY FULTON	TOTAL SHEETS 347	SHEET NO. 206
CONTRACT NO. 88795			ILLINOIS FED. AID PROJECT	