


SURVEYED _____
 PLOTTED _____
 NOTE BOOK _____
 DATE _____
 NO. _____
 AREAS CHECKED _____

SURVEYED _____
 PLOTTED _____
 NOTE BOOK _____
 DATE _____
 NO. _____
 AREAS CHECKED _____

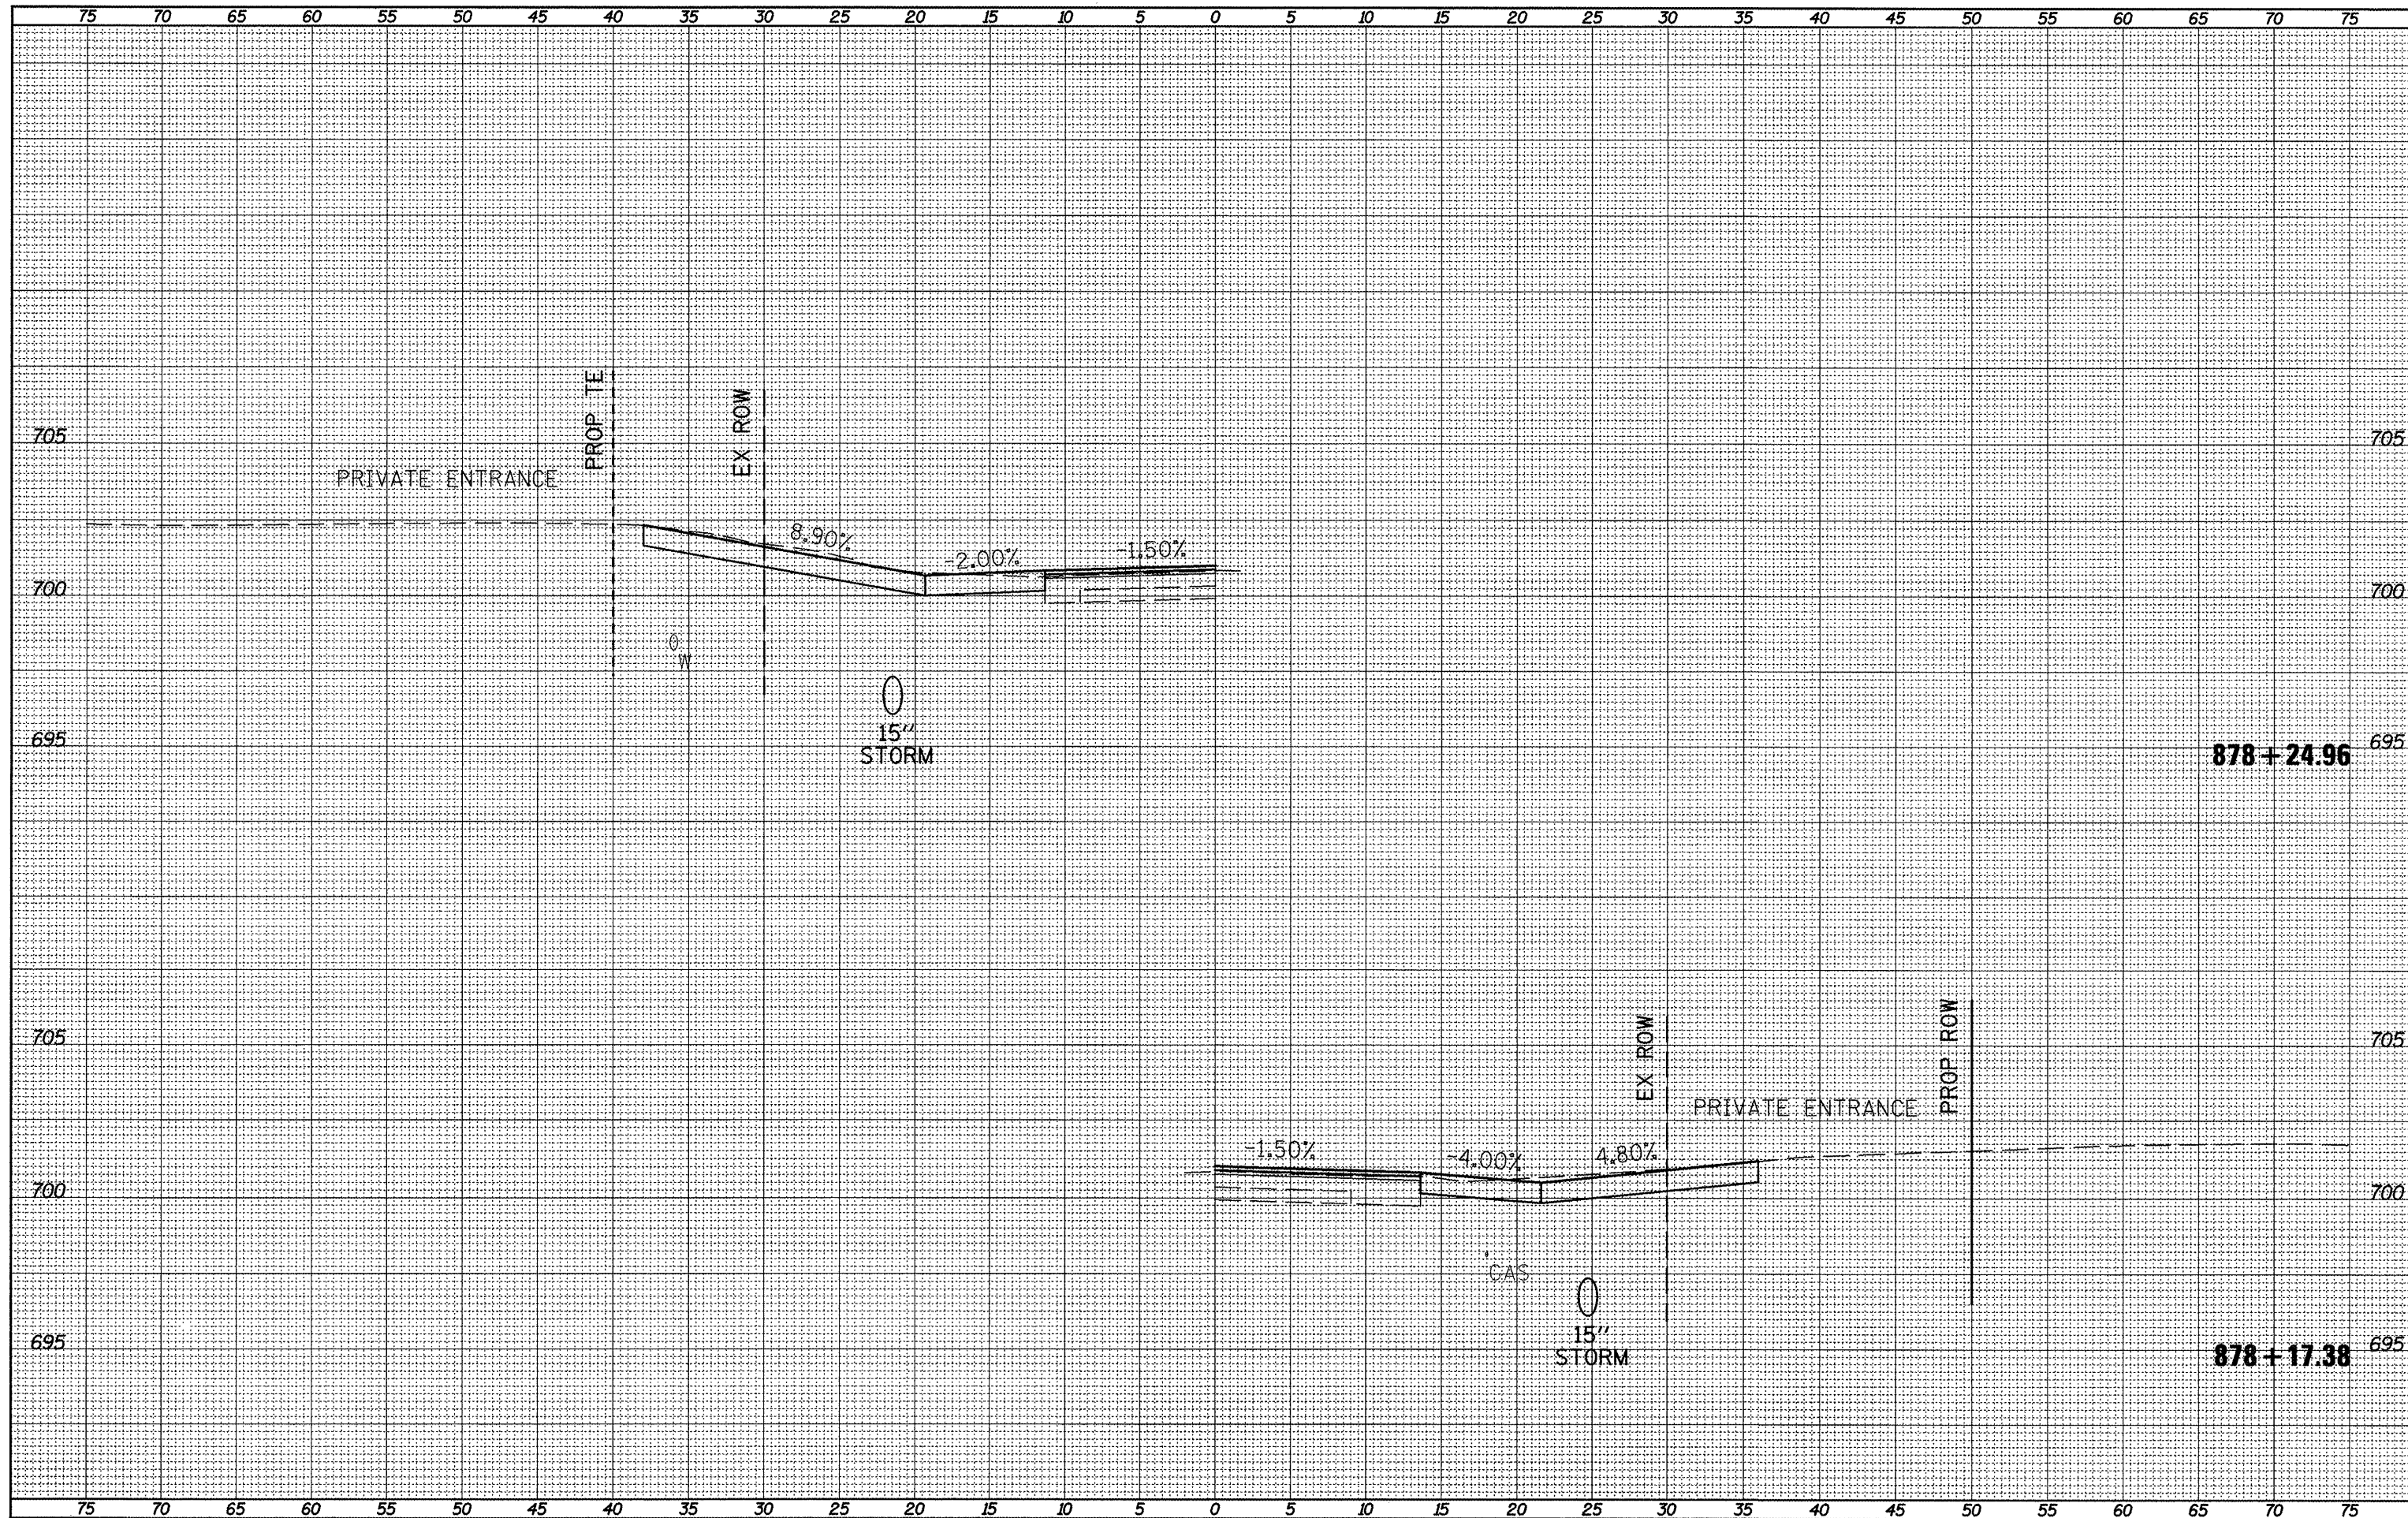

FILE NAME = xsect_sht.dgn
 USER NAME = horasth_j
 DESIGNED -
 DRAWN -
 CHECKED -
 DATE -
 PLOT SCALE = 18.0457' / in.
 PLOT DATE = 3/21/2012

DESIGNED -	REVISED -
DRAWN -	REVISED -
CHECKED -	REVISED -
DATE -	REVISED -

STATE OF ILLINOIS
DEPARTMENT OF TRANSPORTATION

CROSS SECTIONS
 SCALE: _____ SHEET NO. _____ OF _____ SHEETS STA. 878+17.38 TO STA. 878+24.96

F.A.P. RTE. 317	SECTION 16W-1,RS-3	COUNTY FULTON	TOTAL SHEETS 347	SHEET NO. 208
			CONTRACT NO. 88795	
ILLINOIS FED. AID PROJECT				