


SURVEY SURVEYED
 PLOTTED
 NOTE BOOK
 AREAS
 AREAS CHECKED

SURVEY SURVEYED
 PLOTTED
 NOTE BOOK
 AREAS
 AREAS CHECKED

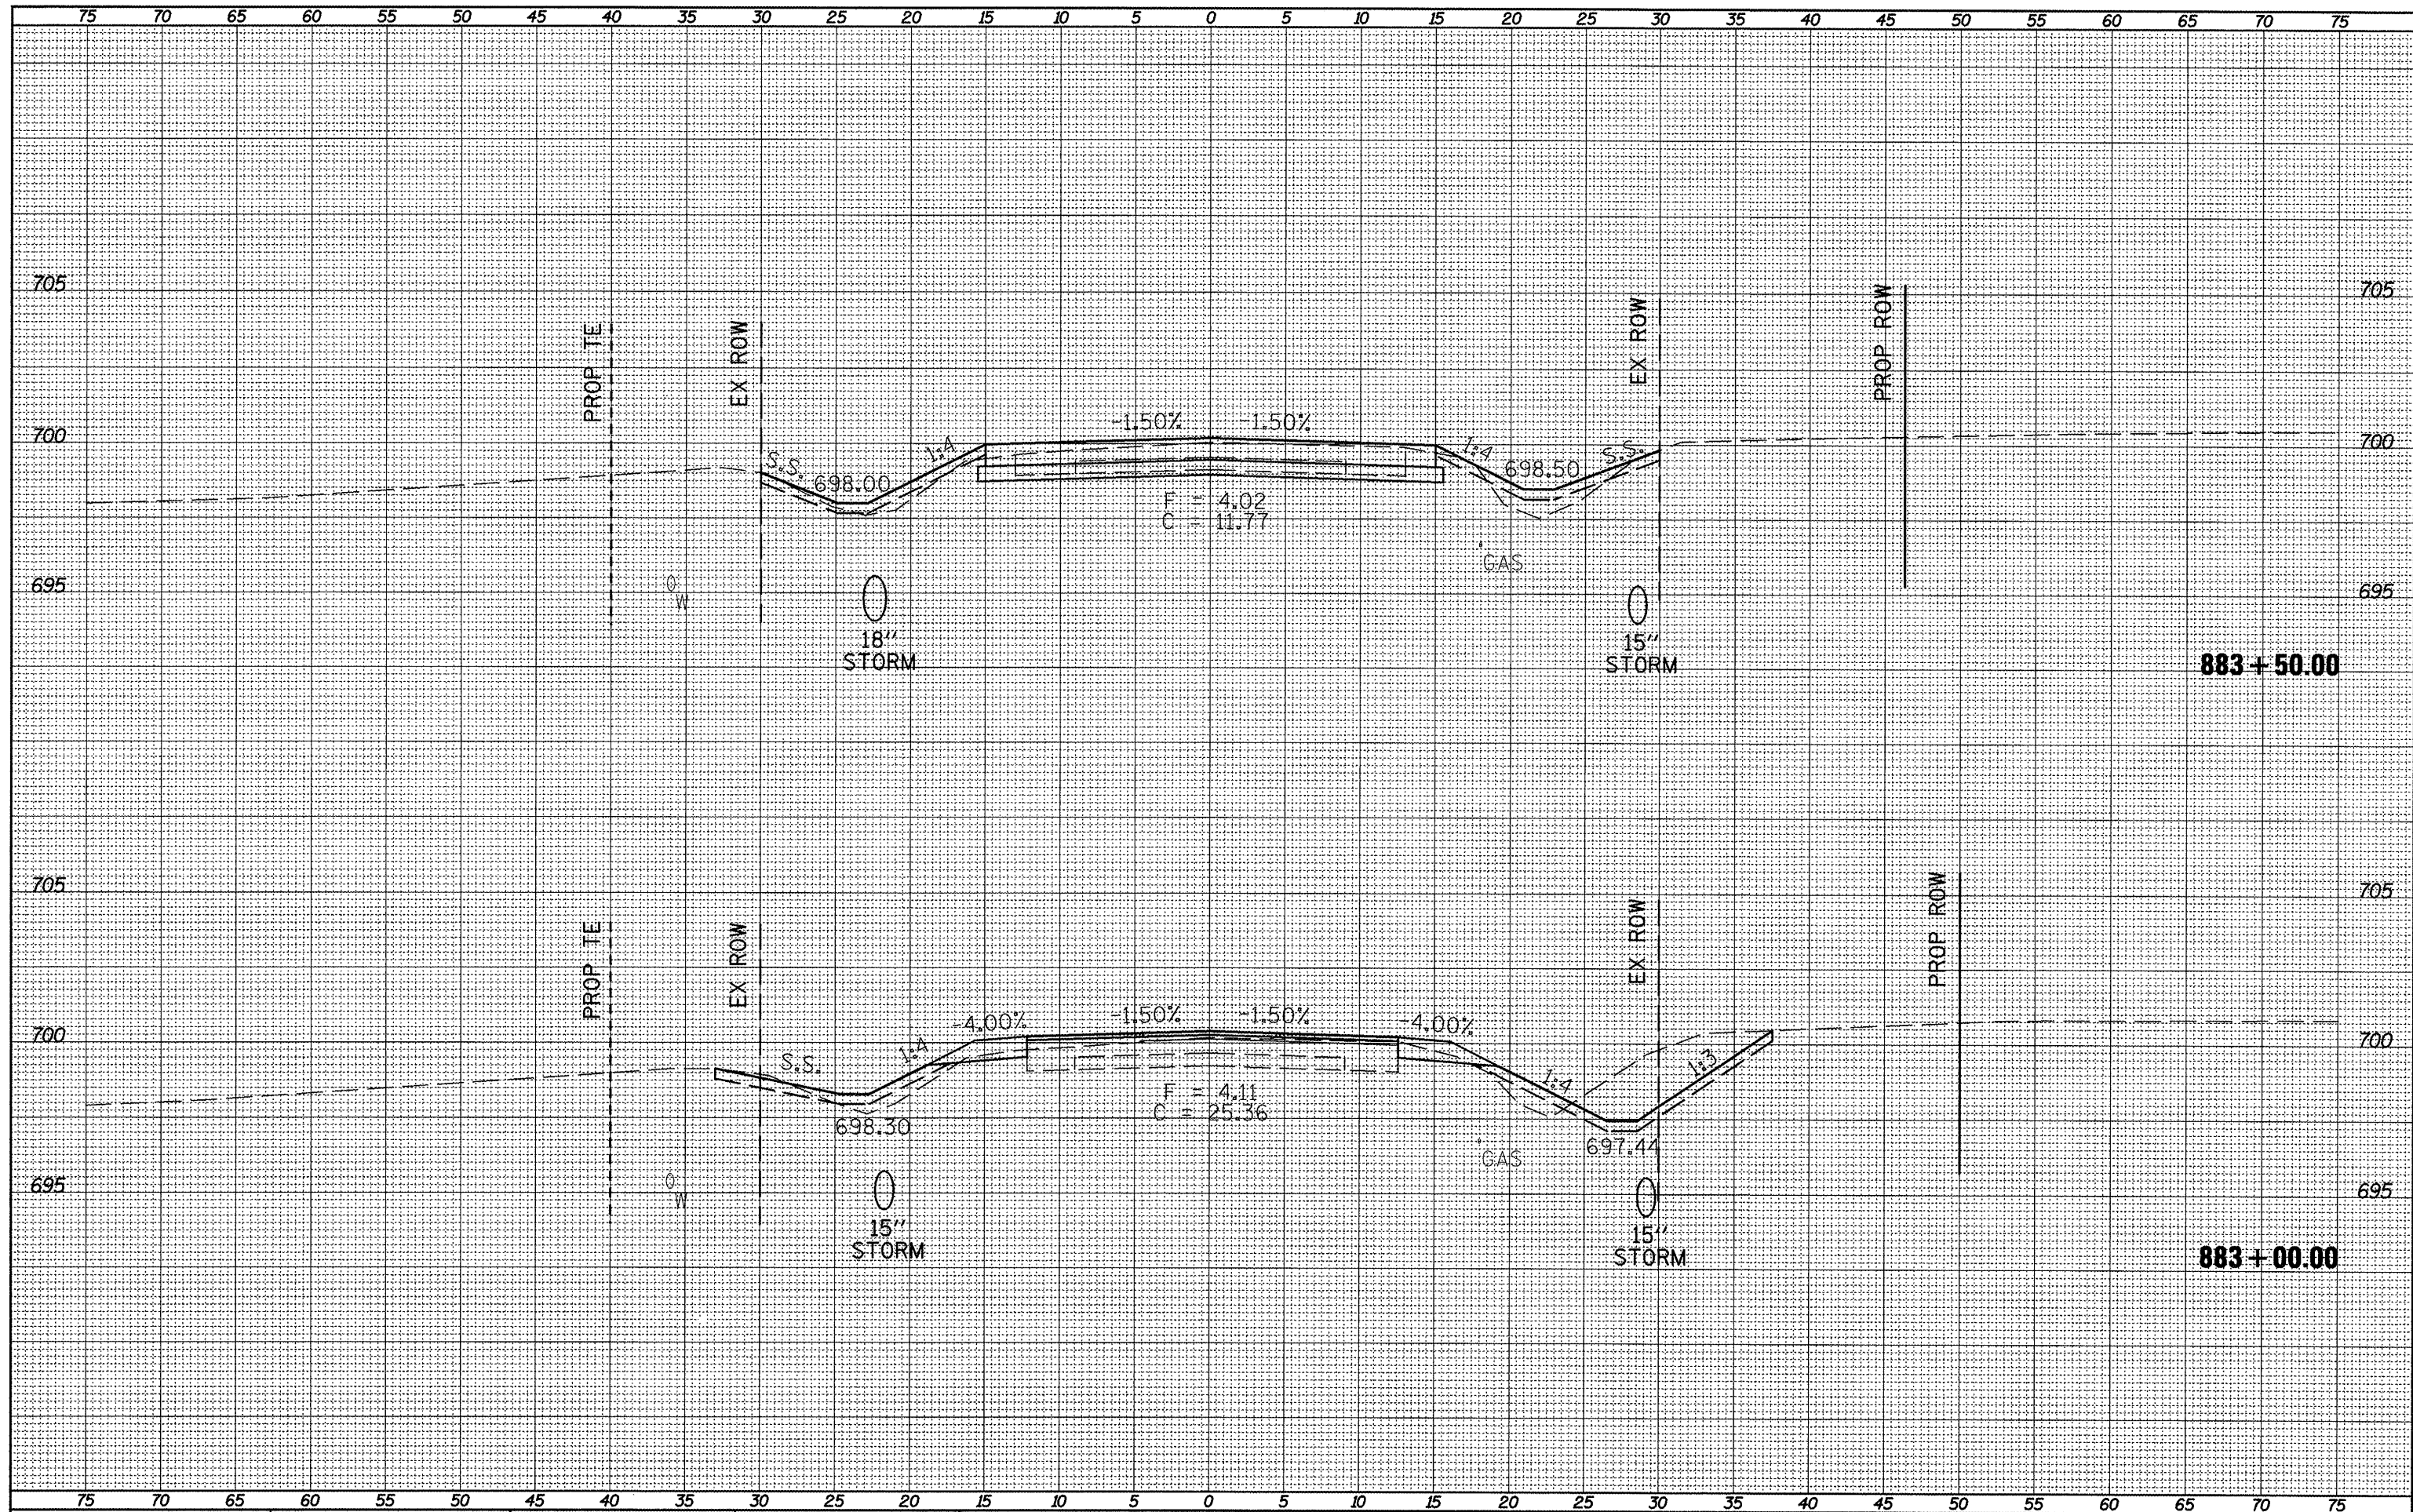

FILE NAME =
 xsect_sht.dgn

USER NAME = horstj
 PLOT SCALE = 1/8" = 1' / in.
 PLOT DATE = 3/21/2012

DESIGNED -	REVISED -
DRAWN -	REVISED -
CHECKED -	REVISED -
DATE -	REVISED -

**STATE OF ILLINOIS
 DEPARTMENT OF TRANSPORTATION**

CROSS SECTIONS

SCALE: SHEET NO. OF SHEETS STA. 883+00.00 TO STA. 883+50.00

F.A.P. RTE. 317	SECTION 16W-1,RS-3	COUNTY FULTON	TOTAL SHEETS 347	SHEET NO. 215
CONTRACT NO. 88795			ILLINOIS FED. AID PROJECT	